



THE CITY OF WINNIPEG

PUBLIC WORKS DEPARTMENT


ENGINEERING DIVISION

2019 LOCAL STREET RENEWAL PROGRAM

DOWKER AVENUE, KIRKFIELD STREET AND VARIOUS OTHER LOCATIONS

PAVEMENT REHABILITATION AND RECONSTRUCTION

BID OPPORTUNITY 59-2019 - CONTRACT #1


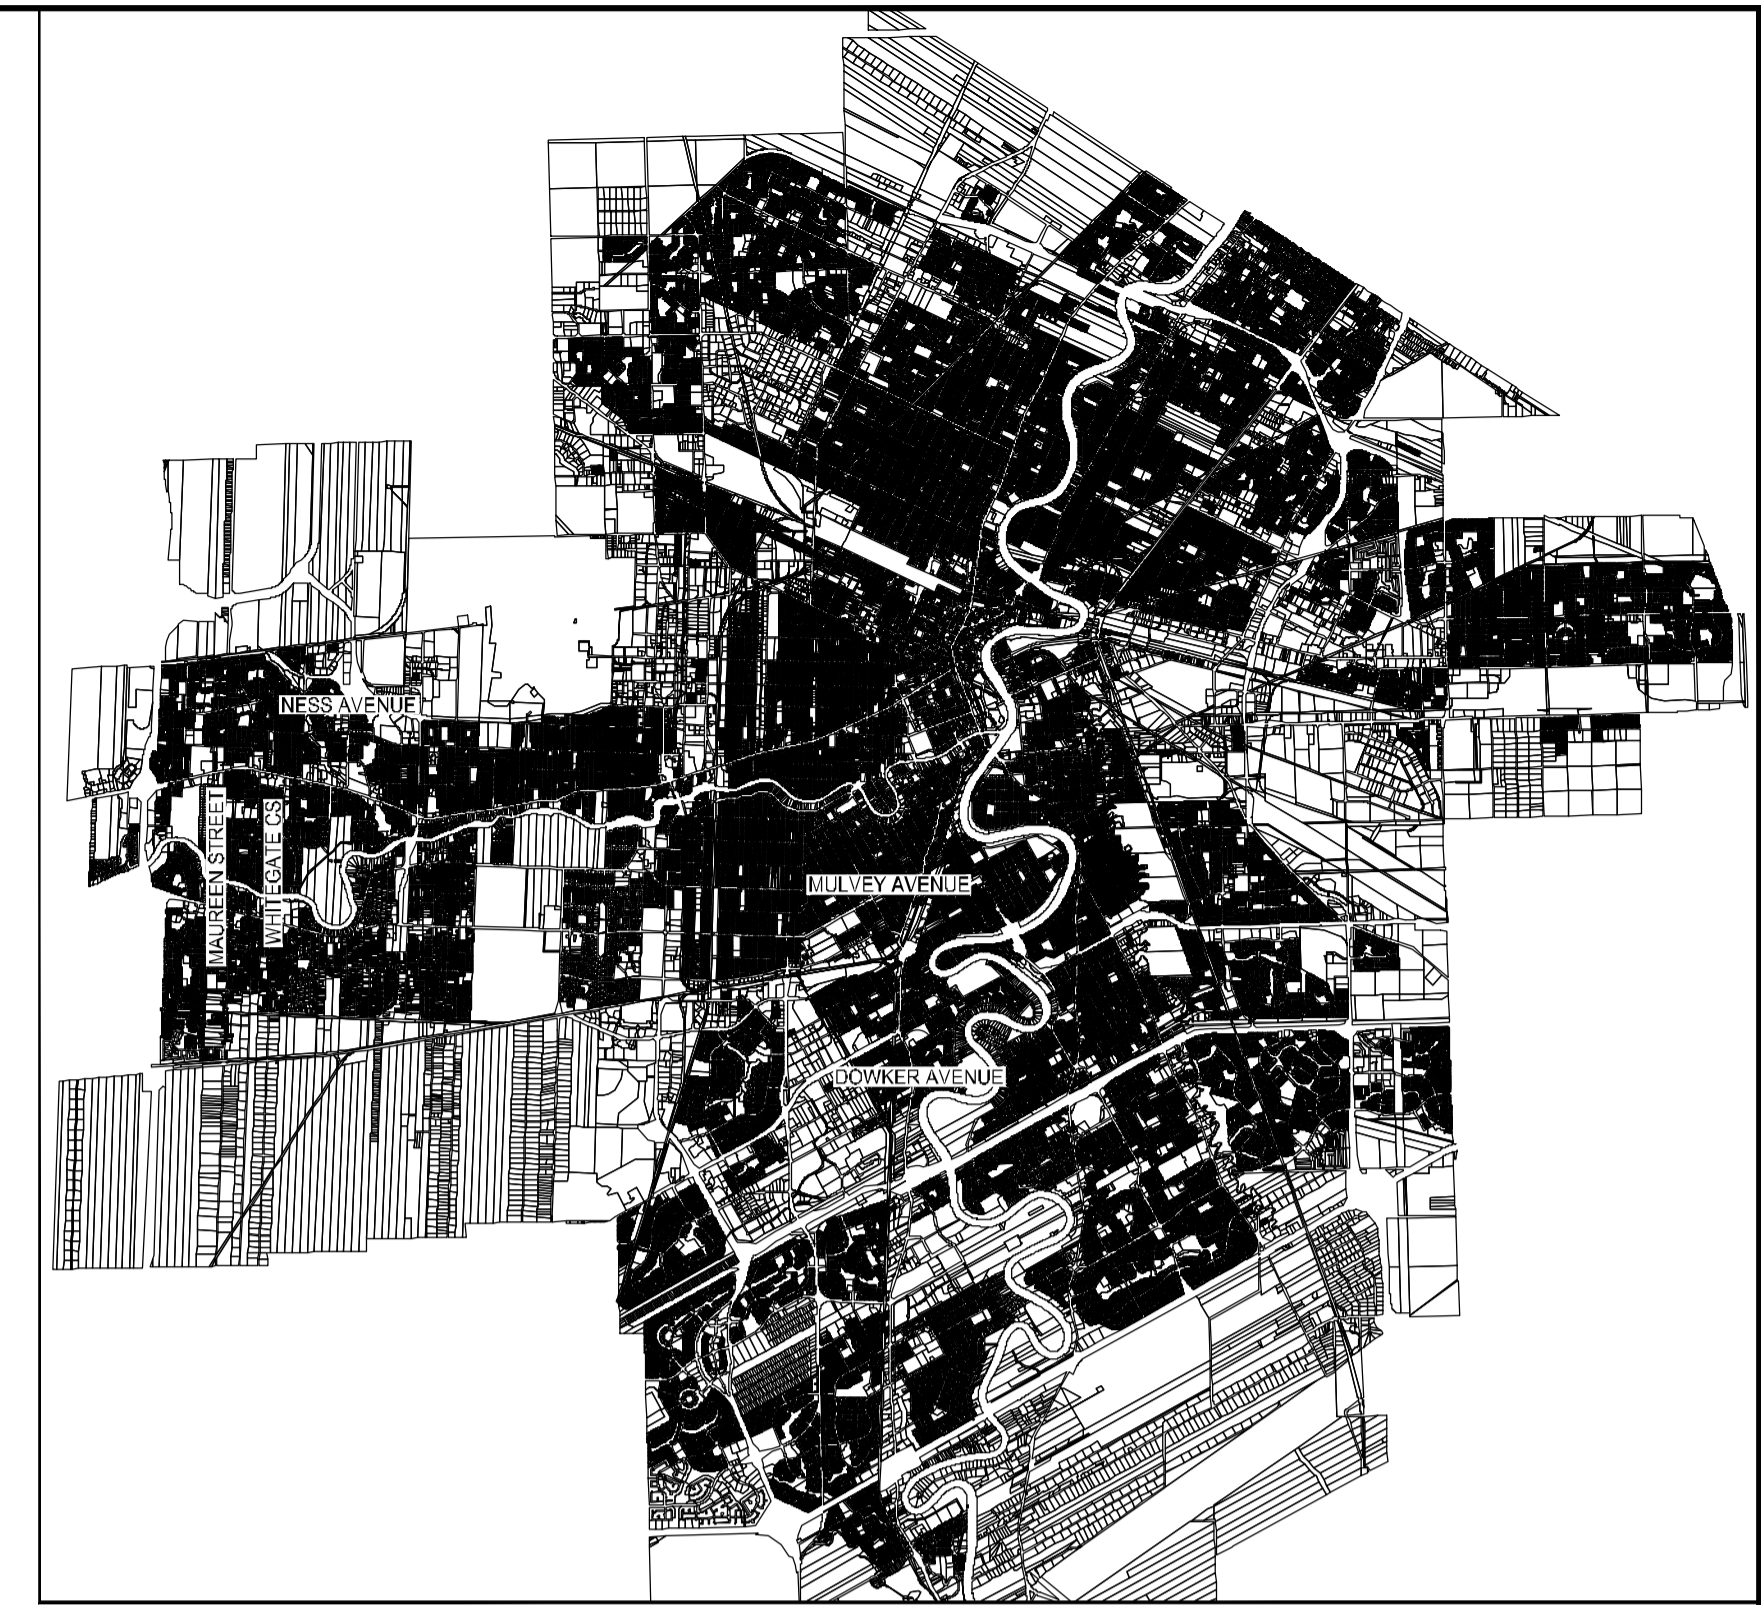


DRAWING NO.

- 59-2019_DRAWING_18M-01969-00-01-RC
- 59-2019_DRAWING_18M-01969-00-02-RC
- 59-2019_DRAWING_18M-01969-00-03-RC
- 59-2019_DRAWING_18M-01969-00-04-RC
- 59-2019_DRAWING_18M-01969-00-05-RC
- 59-2019_DRAWING_18M-01969-00-06-RC
- 59-2019_DRAWING_18M-01969-00-07-RC
- 59-2019_DRAWING_18M-01969-00-08-RC
- 59-2019_DRAWING_18M-01969-00-09-RC
- 59-2019_DRAWING_18M-01969-00-10-RC
- 59-2019_DRAWING_18M-01969-00-11-RC
- 59-2019_DRAWING_18M-01969-00-12-RC
- 59-2019_DRAWING_18M-01969-00-13-RC

DESCRIPTION

- DOWKER AVENUE- PEMBINA HIGHWAY TO CROWSON BAY ASPHALT RECONSTRUCTION STA. 1+00 TO STA. 2+30
- DOWKER AVENUE- PEMBINA HIGHWAY TO CROWSON BAY ASPHALT RECONSTRUCTION STA. 2+30 TO STA. 3+70
- DOWKER AVENUE- PEMBINA HIGHWAY TO CROWSON BAY ASPHALT RECONSTRUCTION STA. 3+70 TO STA. 5+02.31
- MAUREEN STREET- ASSINIBOINE AVENUE TO BARRON DRIVE PAVEMENT REHABILITATION STA. 1+00 TO STA. 2+15
- MAUREEN STREET- ASSINIBOINE AVENUE TO BARRON DRIVE PAVEMENT REHABILITATION STA. 2+15 TO STA. 3+35
- MAUREEN STREET- ASSINIBOINE AVENUE TO BARRON DRIVE PAVEMENT REHABILITATION STA. 3+35 TO STA. 4+32.05
- MULVEY AVENUE - LILAC STREET TO ARBUTHNOT STREET ASPHALT RECONSTRUCTION STA. 1+00 TO STA. 1+85
- MULVEY AVENUE- LILAC STREET TO ARBUTHNOT STREET ASPHALT RECONSTRUCTION STA. 1+85 TO STA. 2+65.59
- NESS AVENUE - PEBBLEWOOD LANE TO STURGEON ROAD PAVEMENT REHABILITATION STA. 1+04.37 TO STA. 2+50
- NESS AVENUE - PEBBLEWOOD LANE TO STURGEON ROAD PAVEMENT REHABILITATION STA. 2+50 TO STA. 3+42.5
- WHITEGATES CRESCENT - MAUREEN STREET TO BARRON DRIVE PAVEMENT REHABILITATION STA. 1+00 TO STA. 2+65
- WHITEGATES CRESCENT - MAUREEN STREET TO BARRON DRIVE PAVEMENT REHABILITATION STA. 2+65 TO STA. 4+35
- WHITEGATES CRESCENT - MAUREEN STREET TO BARRON DRIVE PAVEMENT REHABILITATION STA. 4+35 TO STA. 4+89.33

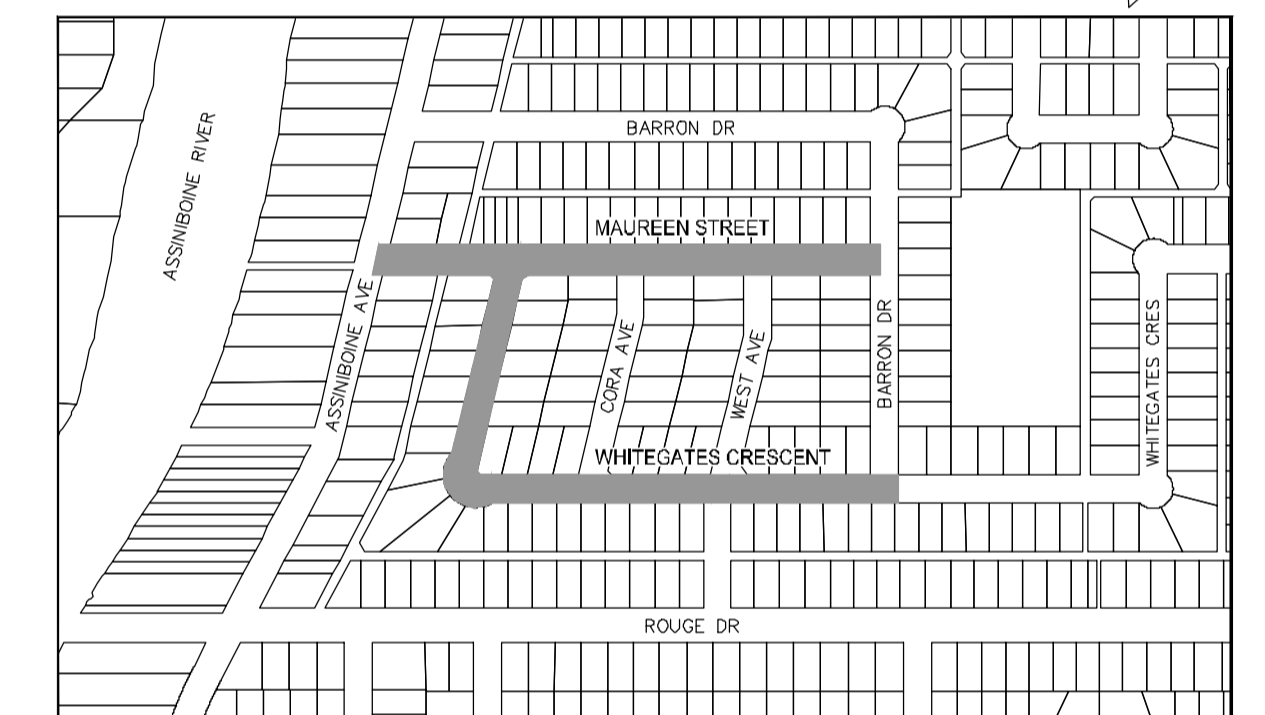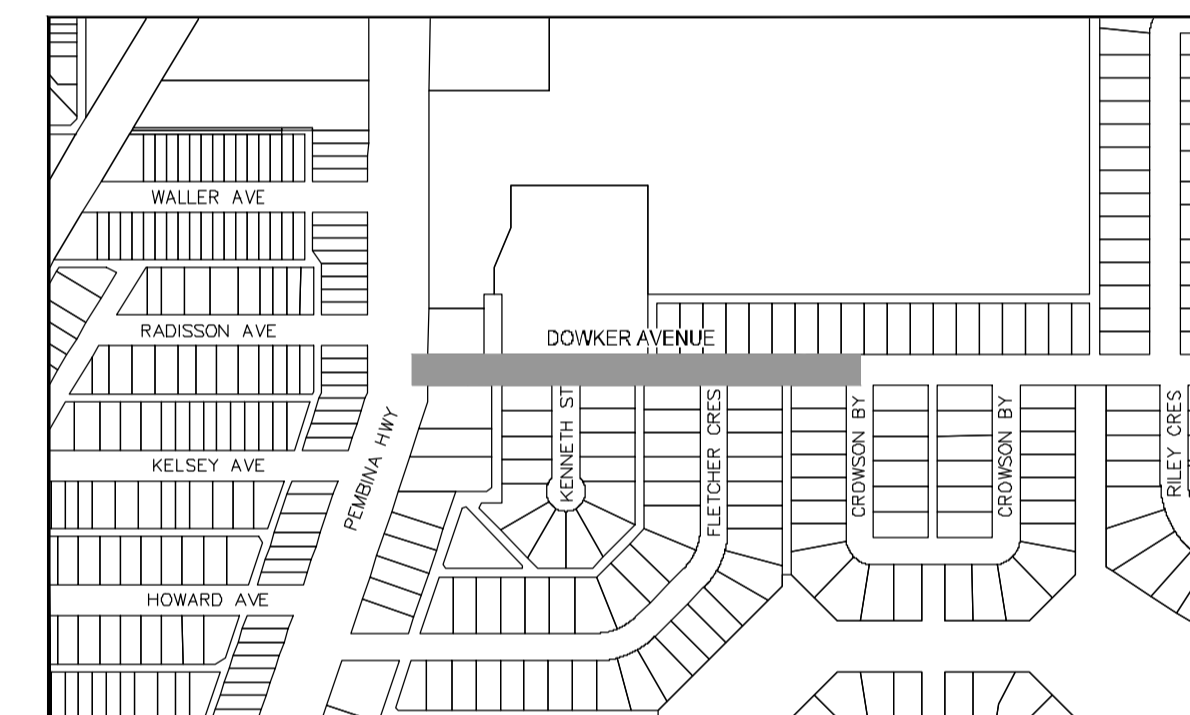

May 06, 2019 - 3:14pm
 P:\2018\18M-01969-00 - 2019 Local Streets Package_19-R-03\Contract 1\10 Drawings\03 Working Drawings\18M-01969-Cover Page Contract #1.dwg - tab:59-2019-Cover page_18M-01969-00-00-RC



WSP Canada Group Limited
 Suite 111 - 93 Lombard Ave
 Winnipeg, MB R3B 3B1
 t. 204.943.3178
 f. 204.943.4948
 www.wsp.com



ISSUED FOR TENDER

RELEASE FOR CONSTRUCTION BY:

JASON DOERKSEN, CET STREET PROJECT COORDINATOR

DATE