


- NOTES:**
1. ALL WORK AND MATERIALS TO BE IN ACCORDANCE WITH THE LATEST REVISION OF THE CITY OF WINNIPEG STANDARD CONSTRUCTION SPECIFICATIONS.
 2. CONTRACTOR TO CONFIRM THE LOCATION OF ALL UTILITIES/SERVICES IN THE FIELD PRIOR TO CONSTRUCTION.
 3. ALL ROADWAY DIMENSIONS SHOWN ARE TO BACK OF CURB.
 4. RENEW CURB AND SIDEWALK AS IDENTIFIED BY CONTRACT ADMINISTRATOR.
 5. ALL PRIVATE WALKWAYS TO BE ADJUSTED TO NEW SIDEWALK OR TOP OF CURB ELEVATION, AS IDENTIFIED BY THE CONTRACT ADMINISTRATOR.
 6. ADJUST MH FRAMES, CB RIMS, AND VALVES TO NEW GRADES, AS REQUIRED.
 7. MODIFIED BARRIER CURB TO BE CONSTRUCTED AT ALL INTERSECTION RADII AND BACK LANE RADII.
 8. LAMP STANDARDS, HYDRO POLES, AND ANCHORS THAT REQUIRE TEMPORARY SUPPORT, REMOVAL OR REPLACEMENT, TO BE DONE SO AT THE EXPENSE OF THE CONTRACTOR AS NECESSARY.
 9. CONTRACTORS TO TAKE PRECAUTIONARY STEPS TO PROTECT EXISTING TREES WITHIN THE LIMITS OF CONSTRUCTION FROM DAMAGE FROM CONSTRUCTION ACTIVITIES AS OUTLINED IN THE SPECIFICATIONS.
 10. ALL BOULEVARDS TO BE SODDED UNLESS OTHERWISE NOTED.
 11. ADJUST ALL WATER VALVES, HYDRANTS, MANHOLES, AND CATCH BASINS IN WORK AREA TO GRADE.

EXISTING	LEGEND-PLAN	PROPOSED	EXISTING	LEGEND-PLAN	PROPOSED	EXISTING	LEGEND-PROFILE	PROPOSED
---	WATER MAIN	---	---	---	---	---	---	---
---	LAND DRAINAGE SEWER	---	---	---	---	---	---	---
---	WASTE WATER SEWER	---	---	---	---	---	---	---
---	HYDRO	---	---	---	---	---	---	---
---	M.T.S.	---	---	---	---	---	---	---
---	GAS	---	---	---	---	---	---	---
---	SIGNALS	---	---	---	---	---	---	---
---	MANHOLE	---	---	---	---	---	---	---
---	CATCH BASIN	---	---	---	---	---	---	---
---	CURB INLET	---	---	---	---	---	---	---
---	UTILITIES ADJUSTED	---	---	---	---	---	---	---
---	PLUG	---	---	---	---	---	---	---
---	HYDRANT	---	---	---	---	---	---	---
---	VALVE	---	---	---	---	---	---	---
---	CURB STOP	---	---	---	---	---	---	---
---	GROUND GRADE	---	---	---	---	---	---	---
---	PAVEMENT GRADE	---	---	---	---	---	---	---
---	ANCHOR	---	---	---	---	---	---	---
---	CIVIC ADDRESS	---	---	---	---	---	---	---
---	EXISTING	---	---	---	---	---	---	---

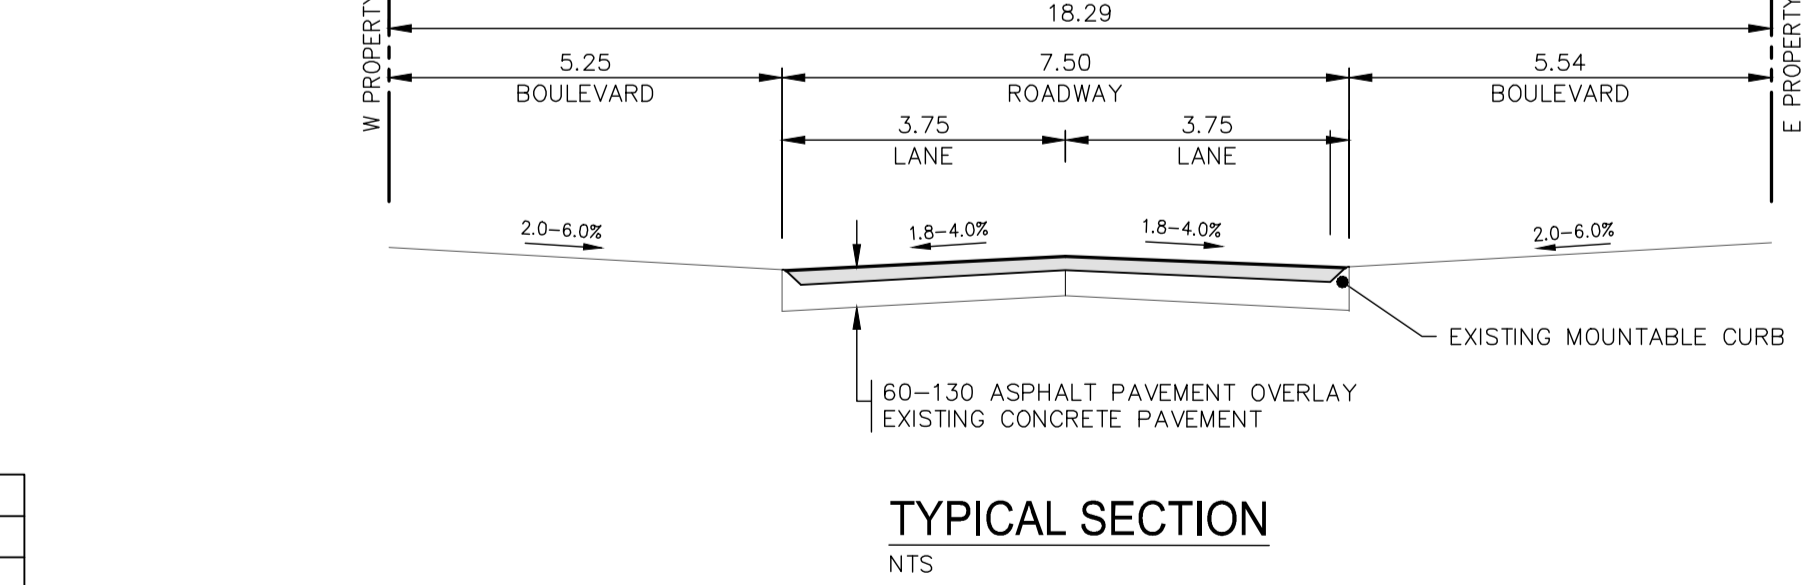

LOCATIONS APPROVED UNDERGROUND STRUCTURES

SIGNED BY: _____ DATE: _____

LOCATION OF UNDERGROUND STRUCTURES AS SHOWN ARE BASED ON THE BEST INFORMATION AVAILABLE BUT NO GUARANTEE IS GIVEN THAT ALL EXISTING UTILITIES ARE SHOWN OR THAT THE GIVEN LOCATIONS ARE EXACT CONFIRMATION OF EXISTENCE AND EXACT LOCATION OF ALL SERVICES MUST BE OBTAINED FROM THE INDIVIDUAL UTILITIES BEFORE PROCEEDING

NO.	REVISIONS	DATE	BY

wsp

WSP Canada Group Limited
Suite 111 - 93 Lombard Ave
Winnipeg, MB R3B 3B1
t. 204.943.3178
f. 204.943.4948
www.wsp.com

DESIGNED BY: K.G./L.V.
CHECKED BY: V.M.
DRAWN BY: S.B.
APPROVED BY: S.M.

NO. REVISIONS DATE BY

DATE: JANUARY 2019

FOR TENDER PURPOSES ONLY
NOT FOR CONSTRUCTION

THE CITY OF WINNIPEG
PUBLIC WORKS DEPARTMENT
ENGINEERING SERVICES DIVISION

2019 STREET RENEWAL PROGRAM

WHITEGATES CRESCENT

PAVEMENT REHABILITATION
STA. 2+65 TO STA. 4+35

CITY DRAWING NUMBER: 12 OF 13
BID NO. 59-2019

CONSULTANT ACAD. DWG. NO. 18M-01969-00-12

METRIC
WHOLE NUMBERS INDICATE MILLIMETRES
DECIMALIZED NUMBERS INDICATE METRES

ENGINEERS GEOSCIENTISTS MANITOBA
Certificate of Authorization
WSP Canada Group Limited
No. 6657

May 06, 2019 - 3:20pm
 P:\2018\18M-01969-00 - 2019 Local Streets Package\19-R-R-03\Contract 1\10 Drawings\03 Working Drawings\18M-01969 Whitegates Cres Plan&Profile.dwg - tab:59-2019_Drawing_18M-01969-00-12-R-C