


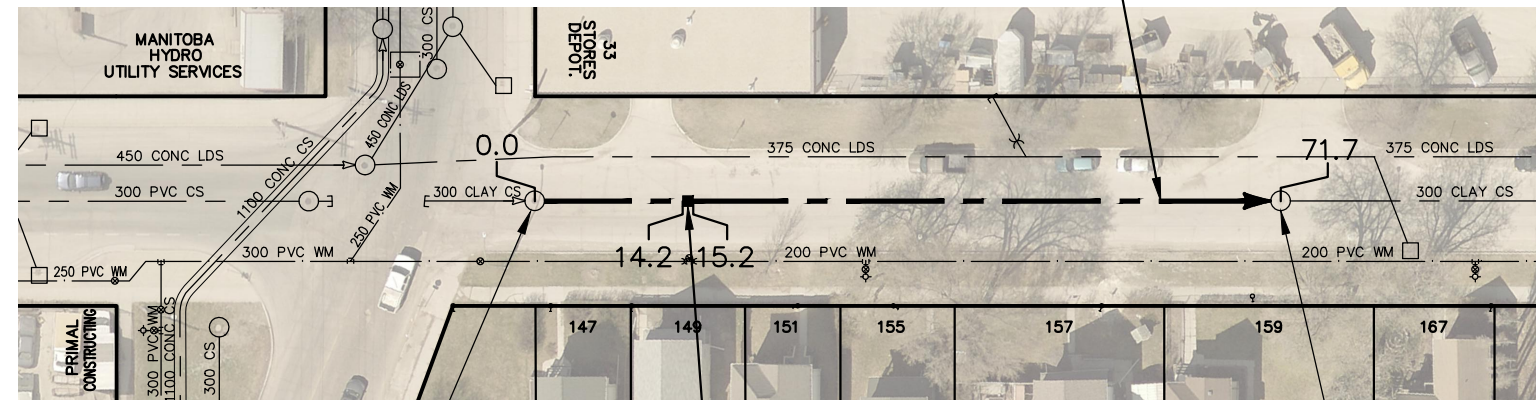

ANNABELLA STREET

SUTHERLAND AVE

71.7 OF 300 CS TO BE LINED
S-MA00014044



SUTHERLAND AVE

S-MH00012540
RIM 229.50
INV N 226.79
INV S 226.79

1.0 OF 300 SDR35 PVC SEWER REPAIR
(SD-022A).
(TO BE DONE BY OTHERS)

S-MH00012564
RIM 229.08
INV N 226.50
INV S 226.50

SEWER JUNCTION INFORMATION FROM SEWER VIDEO INSPECTION		
SEWER ID S-MA00014044		
DISTANCE FROM MH ID S-MH00012540		
DISTANCE	DIAMETER	CLOCK
2.5	150	2
3.0	150	10
16.7	150	2
26.8	150	3
29.7	150	3
33.7	150	3
46.8	150	2
47.4	150	9
56.6	150	2
57.2	150	10
69.0	150	2

WARNING

IF POWER EQUIPMENT OR EXPLOSIVES ARE TO BE USED FOR EXCAVATION ON THIS PROJECT THE CONTRACTOR MUST:


- 1) NOTIFY THE GAS COMPANY OF THE PROPOSED LOCATION OF EXCAVATION.
- 2) TAKE PRECAUTION TO AVOID DAMAGE TO GAS COMPANY INSTALLATIONS.

SEE PROVINCIAL REGULATION 210/72 FOR DETAILS

METRIC

WHOLE NUMBERS INDICATE MILLIMETRES
DECIMALIZED NUMBERS INDICATE METRES

FOR INDEX SEE
12201

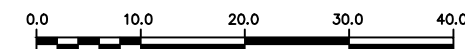

LOCATION APPROVED
UNDERGROUND STRUCTURES

SUPV. U/G STRUCTURES COMMITTEE DATE

NOTE:

LOCATION OF UNDERGROUND STRUCTURES AS SHOWN ARE BASED ON THE BEST INFORMATION AVAILABLE BUT NO GUARANTEE IS GIVEN THAT ALL EXISTING UTILITIES ARE SHOWN OR THAT THE GIVEN LOCATIONS ARE EXACT. CONFIRMATION OF EXISTENCE AND EXACT LOCATION OF ALL SERVICES MUST BE OBTAINED FROM THE INDIVIDUAL UTILITIES BEFORE PROCEEDING WITH CONSTRUCTION.

B.M.
ELEV.

NO.	REVISIONS	DATE	BY

DESIGNED BY	SC	CHECKED BY	SC
DRAWN BY	AJ	APPROVED BY	KZ
SCALE:		RELEASED FOR CONSTRUCTION	
HORIZONTAL	1:750	S. COURNOYER	
VERTICAL			
DATE	2019 07 12	DATE	2019 07 12

ENGINEER'S SEAL

ORIGINAL
SIGNED BY
S.R.J.
COURNOYER
19/07/12

CONSULTANT DRAWING NUMBER

-

DATE 2019 07 12



THE CITY OF WINNIPEG
WATER AND WASTE DEPARTMENT
ENGINEERING DIVISION

2018 SEWER MAIN RENEWALS
BY CIPP LINING
ANNABELLA STREET
MH AT SUTHERLAND AVENUE (N-P) TO
1ST MH N OF SUTHERLAND AVENUE

SHEET 6 OF 57

CITY DRAWING NUMBER

12205

PLOT DATE: 2019 07 12

BID OPPORTUNITY: 619-2019
CONTRACT NUMBER: 5

FILE PATH: R:\DRAWINGS\SEWER\2018 RENEWALS\RENEWALS & ASSOCIATED WORKS\CONTRACT 5\CONSTRUCTION DWGS\
FILE NAME: ANNABELLA ST.dwg