


BROADWAY

FORT STREET (CL)

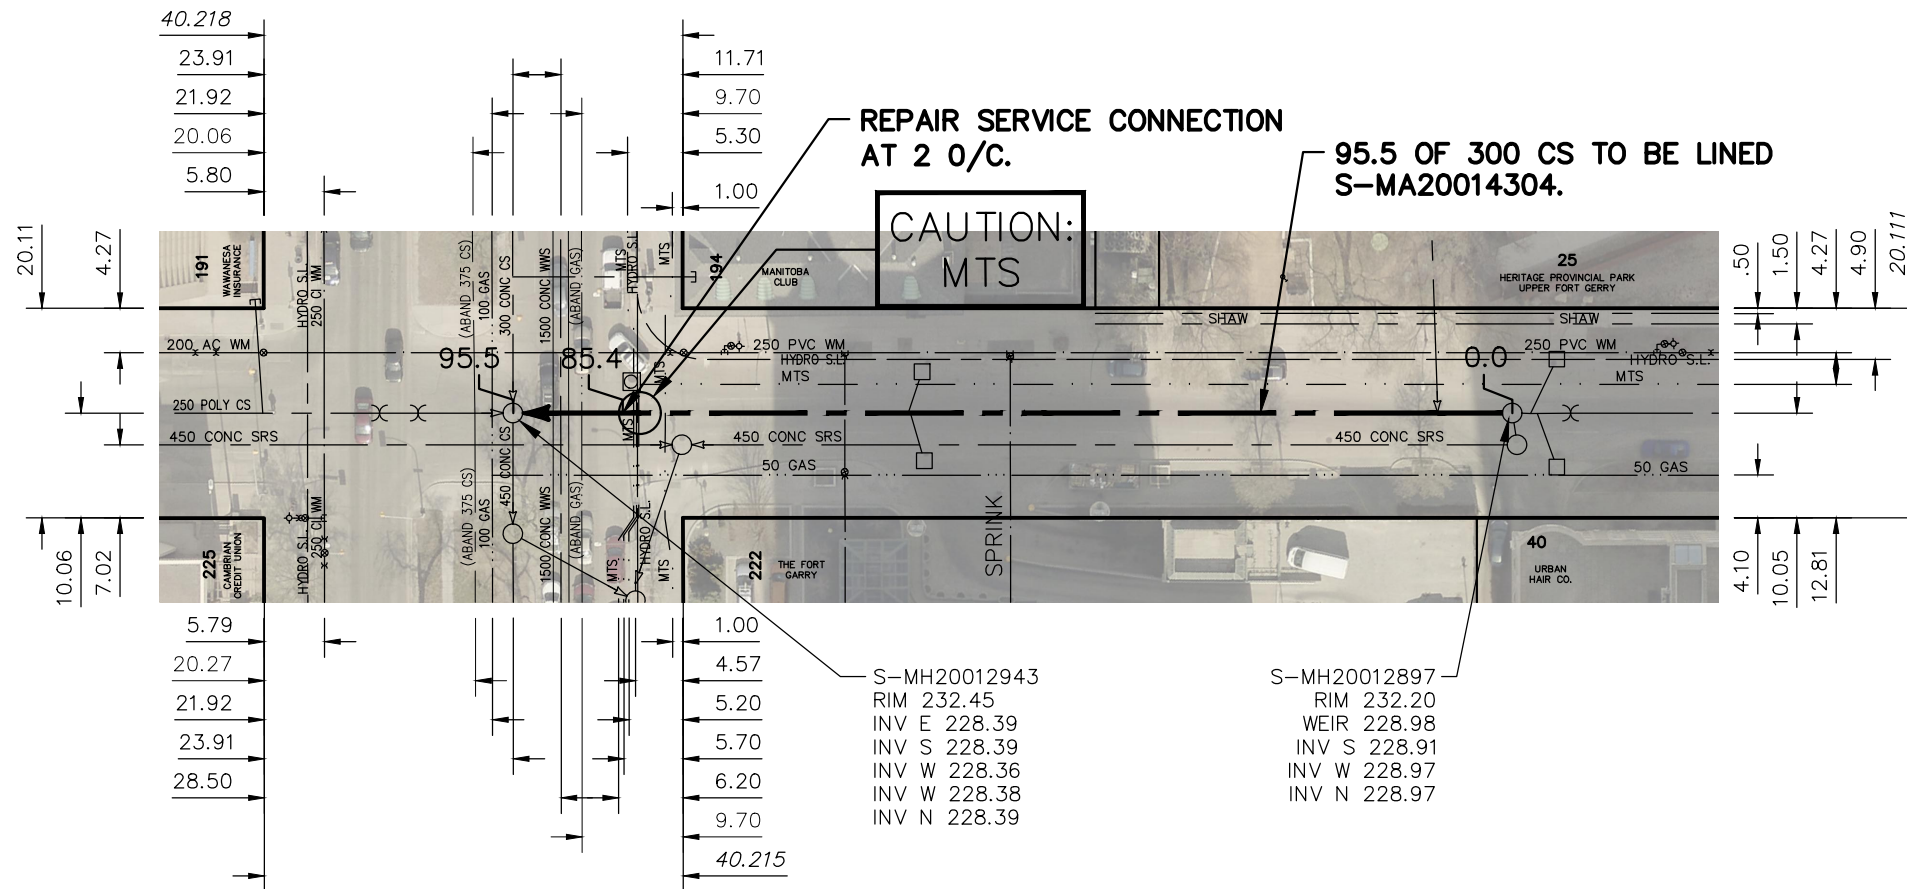

SEWER JUNCTION INFORMATION FROM SEWER VIDEO INSPECTION		
SEWER ID S-MA20014304		
DISTANCE FROM MH ID S-MH20012897		
DISTANCE	DIAMETER	CLOCK
2.4	150	2
7.1	150	2
11.6	150	10
33.5	100	1
51.2	150	2
58.1	250	10
58.7	250	2
78.6	150	2
86.4	250	2

REPAIR SERVICE CONNECTION AT 2 O/C.

95.5 OF 300 CS TO BE LINED S-MA20014304.

CAUTION: MTS

S-MH20012943
RIM 232.45
INV E 228.39
INV S 228.39
INV W 228.36
INV N 228.38

S-MH20012897
RIM 232.20
WEIR 228.98
INV S 228.91
INV W 228.97
INV N 228.97

WARNING

IF POWER EQUIPMENT OR EXPLOSIVES ARE TO BE USED FOR EXCAVATION ON THIS PROJECT THE CONTRACTOR MUST:


- 1) NOTIFY THE GAS COMPANY OF THE PROPOSED LOCATION OF EXCAVATION.
- 2) TAKE PRECAUTION TO AVOID DAMAGE TO GAS COMPANY INSTALLATIONS.

SEE PROVINCIAL REGULATION 210/72 FOR DETAILS

FOR INDEX SEE 12201

METRIC

WHOLE NUMBERS INDICATE MILLIMETRES
DECIMALIZED NUMBERS INDICATE METRES

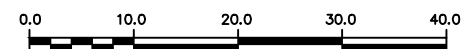

<p>LOCATION APPROVED UNDERGROUND STRUCTURES</p> <p>SUPV. U/G STRUCTURES COMMITTEE _____ DATE _____</p> <p>NOTE: LOCATION OF UNDERGROUND STRUCTURES AS SHOWN ARE BASED ON THE BEST INFORMATION AVAILABLE BUT NO GUARANTEE IS GIVEN THAT ALL EXISTING UTILITIES ARE SHOWN OR THAT THE GIVEN LOCATIONS ARE EXACT. CONFIRMATION OF EXISTENCE AND EXACT LOCATION OF ALL SERVICES MUST BE OBTAINED FROM THE INDIVIDUAL UTILITIES BEFORE PROCEEDING WITH CONSTRUCTION.</p>	<p>B.M. ELEV.</p> <table border="1" style="width:100%; height: 100px;"> <tr><td> </td><td> </td><td> </td><td> </td></tr> <tr><td> </td><td> </td><td> </td><td> </td></tr> <tr><td> </td><td> </td><td> </td><td> </td></tr> <tr><td> </td><td> </td><td> </td><td> </td></tr> <tr><td> </td><td> </td><td> </td><td> </td></tr> <tr><td> </td><td> </td><td> </td><td> </td></tr> <tr><td> </td><td> </td><td> </td><td> </td></tr> <tr><td> </td><td> </td><td> </td><td> </td></tr> <tr><td> </td><td> </td><td> </td><td> </td></tr> <tr><td> </td><td> </td><td> </td><td> </td></tr> <tr><td> </td><td> </td><td> </td><td> </td></tr> </table>	<table border="1" style="width:100%;"> <tr> <td>DESIGNED BY</td> <td>SC</td> <td>CHECKED BY</td> <td>SC</td> </tr> <tr> <td>DRAWN BY</td> <td>AJ</td> <td>APPROVED BY</td> <td>KZ</td> </tr> <tr> <td>SCALE:</td> <td colspan="3">HORIZONTAL 1:750</td> </tr> <tr> <td>VERTICAL</td> <td colspan="3">RELEASED FOR CONSTRUCTION</td> </tr> <tr> <td>DATE</td> <td>2019 07 12</td> <td>DATE</td> <td>2019 07 12</td> </tr> </table>	DESIGNED BY	SC	CHECKED BY	SC	DRAWN BY	AJ	APPROVED BY	KZ	SCALE:	HORIZONTAL 1:750			VERTICAL	RELEASED FOR CONSTRUCTION			DATE	2019 07 12	DATE	2019 07 12	<p>ENGINEER'S SEAL</p> <p>ORIGINAL SIGNED BY S.R.J. COURNOYER 19/07/12</p> <p>CONSULTANT DRAWING NUMBER -</p>	<p style="text-align: center;">THE CITY OF WINNIPEG WATER AND WASTE DEPARTMENT ENGINEERING DIVISION</p> <p style="text-align: center;">2018 SEWER MAIN RENEWALS BY AUGMENTATION FORT STREET (CL) 1ST MH S OF BROADWAY TO MH AT BROADWAY (CL)</p>	<p>SHEET 22 OF 57</p> <p>CITY DRAWING NUMBER 12221</p>
DESIGNED BY	SC	CHECKED BY	SC	
DRAWN BY	AJ	APPROVED BY	KZ	
SCALE:	HORIZONTAL 1:750	
VERTICAL	RELEASED FOR CONSTRUCTION	
DATE	2019 07 12	DATE	2019 07 12	

PLOT DATE: 2019 07 12

BID OPPORTUNITY: 619-2019
CONTRACT NUMBER: 5

FILE PATH: R:\DRAWINGS\SEWER\2018 RENEWALS\RENEWALS & ASSOCIATED WORKS\CONTRACT 5\CONSTRUCTION DWGS\
FILE NAME: FORT ST (CL) 1ST MH S OF BROADWAY TO MH AT BROADWAY (CL).dwg