


HIGGINS AVENUE

LIZZIE ST

STANLEY ST

100.2 OF 300 CS TO BE LINED
S-MA70017838

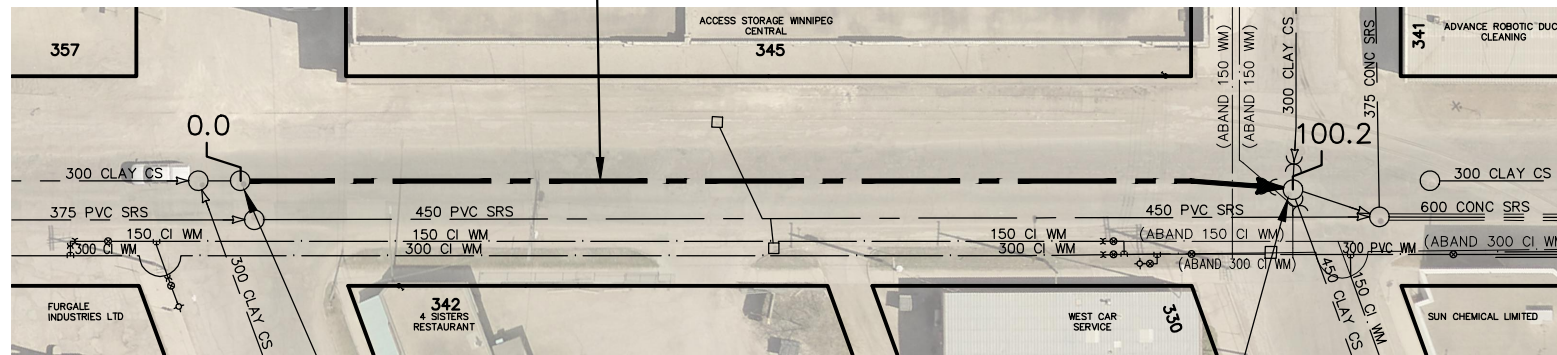

S-MH70006712
RIM 231.68

S-MH70045715
RIM 231.75
WEIR 227.23
INV N 226.95
INV SE 226.45
INV S 226.97
INV W 227.11

SEWER JUNCTION INFORMATION FROM SEWER VIDEO INSPECTION		
SEWER ID S-MA70017838		
DISTANCE FROM MH ID S-MH70006712		
DISTANCE	DIAMETER	CLOCK
15.6	150	10
18.9	150	3
29.6	150	9
32.3	150	2
40.4	150	10
42.0	150	1
46.0	150	10
52.8	150	10
53.6	150	2
56.0	150	10
69.8	150	2
81.5	150	12
90.5	150	2
91.0	150	1

WARNING

IF POWER EQUIPMENT OR EXPLOSIVES ARE TO BE USED FOR EXCAVATION ON THIS PROJECT THE CONTRACTOR MUST:


- 1) NOTIFY THE GAS COMPANY OF THE PROPOSED LOCATION OF EXCAVATION.
- 2) TAKE PRECAUTION TO AVOID DAMAGE TO GAS COMPANY INSTALLATIONS.

SEE PROVINCIAL REGULATION 210/72 FOR DETAILS

FOR INDEX SEE 12202

METRIC

WHOLE NUMBERS INDICATE MILLIMETRES
DECIMALIZED NUMBERS INDICATE METRES

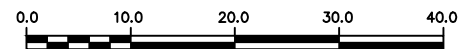

LOCATION APPROVED
UNDERGROUND STRUCTURES

SUPV. U/G STRUCTURES COMMITTEE DATE

NOTE:

LOCATION OF UNDERGROUND STRUCTURES AS SHOWN ARE BASED ON THE BEST INFORMATION AVAILABLE BUT NO GUARANTEE IS GIVEN THAT ALL EXISTING UTILITIES ARE SHOWN OR THAT THE GIVEN LOCATIONS ARE EXACT. CONFIRMATION OF EXISTENCE AND EXACT LOCATION OF ALL SERVICES MUST BE OBTAINED FROM THE INDIVIDUAL UTILITIES BEFORE PROCEEDING WITH CONSTRUCTION.

B.M. ELEV.			
NO.	REVISIONS	DATE	BY

DESIGNED BY	SC	CHECKED BY	SC
DRAWN BY	AJ	APPROVED BY	KZ
SCALE:		RELEASED FOR CONSTRUCTION	
HORIZONTAL	1:750	S. COURNOYER	
VERTICAL			
DATE	2019 07 12	DATE	2019 07 12

ENGINEER'S SEAL
ORIGINAL
SIGNED BY
S.R.J.
COURNOYER
19/07/12

CONSULTANT DRAWING NUMBER
-



THE CITY OF WINNIPEG
WATER AND WASTE DEPARTMENT
ENGINEERING DIVISION

2018 SEWER MAIN RENEWALS
BY CIPP LINING
HIGGINS AVENUE
MH AT LIZZIE STREET TO
MH AT STANLEY STREET

SHEET **34** OF **57**
CITY DRAWING NUMBER
12233