


MARGARET AVENUE

AIKINS ST

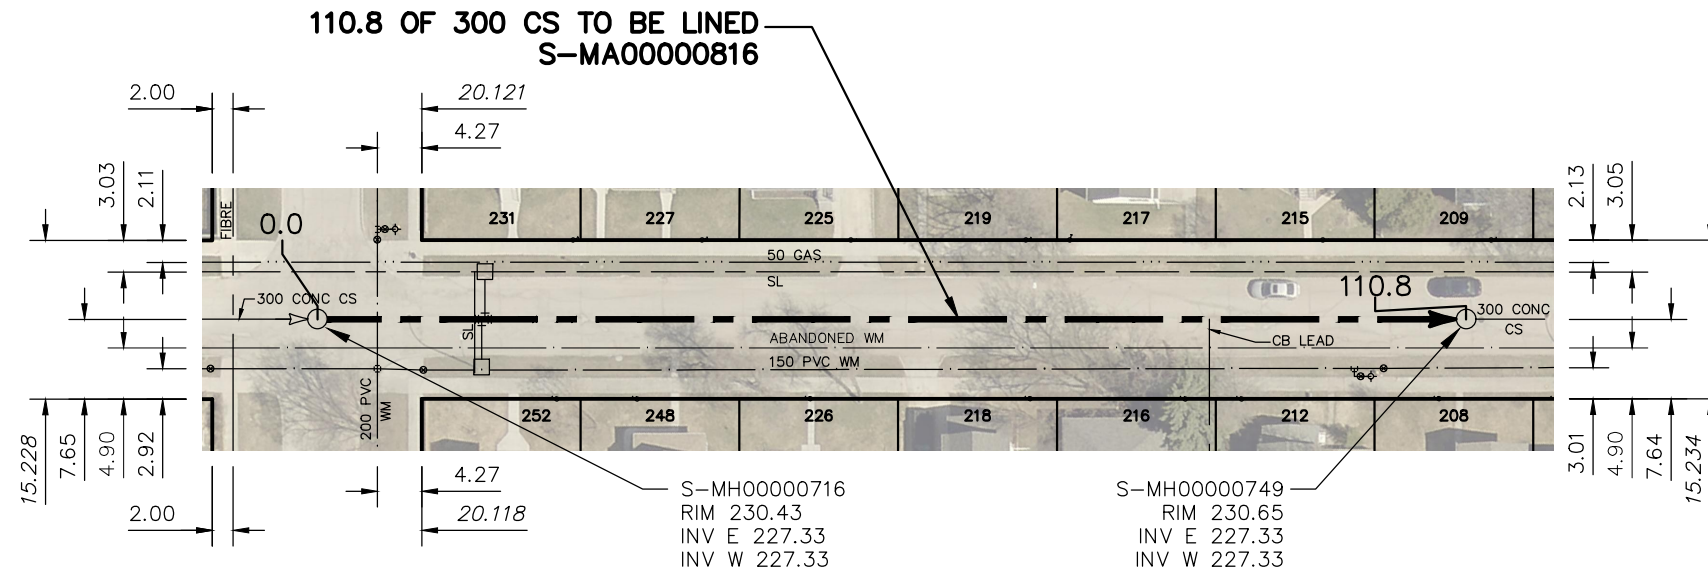

SEWER JUNCTION INFORMATION FROM SEWER VIDEO INSPECTION SEWER ID S-MA00000816		
DISTANCE FROM MH ID S-MH00000716		
DISTANCE	DIAMETER	CLOCK
12.3	150	4
17.1	150	3
17.9	150	10
20.8	150	1
21.0	150	11
24.8	150	3
25.6	150	10
31.1	150	3
40.3	150	10
46.6	150	1
48.2	150	3
52.9	150	10
66.9	150	10
67.7	150	2
75.3	150	10
78.5	150	10
84.1	150	2
85.7	150	3
88.6	150	2
97.1	150	11
102.7	150	2
108.6	150	1

WARNING

IF POWER EQUIPMENT OR EXPLOSIVES ARE TO BE USED FOR EXCAVATION ON THIS PROJECT THE CONTRACTOR MUST:


- 1) NOTIFY THE GAS COMPANY OF THE PROPOSED LOCATION OF EXCAVATION.
- 2) TAKE PRECAUTION TO AVOID DAMAGE TO GAS COMPANY INSTALLATIONS.

SEE PROVINCIAL REGULATION 210/72 FOR DETAILS

FOR INDEX SEE
12202

METRIC

WHOLE NUMBERS INDICATE MILLIMETRES
DECIMALIZED NUMBERS INDICATE METRES

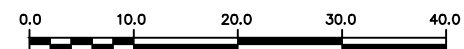

LOCATION APPROVED UNDERGROUND STRUCTURES

SUPV. U/G STRUCTURES COMMITTEE DATE

NOTE:

LOCATION OF UNDERGROUND STRUCTURES AS SHOWN ARE BASED ON THE BEST INFORMATION AVAILABLE BUT NO GUARANTEE IS GIVEN THAT ALL EXISTING UTILITIES ARE SHOWN OR THAT THE GIVEN LOCATIONS ARE EXACT. CONFIRMATION OF EXISTENCE AND EXACT LOCATION OF ALL SERVICES MUST BE OBTAINED FROM THE INDIVIDUAL UTILITIES BEFORE PROCEEDING WITH CONSTRUCTION.

B.M. ELEV.			
NO.	REVISIONS	DATE	BY

DESIGNED BY	SC	CHECKED BY	SC
DRAWN BY	BL	APPROVED BY	KZ
SCALE:		RELEASED FOR CONSTRUCTION	S. COURNOYER
HORIZONTAL	1:750	DATE	2019 07 12
VERTICAL		DATE	2019 07 12

ENGINEER'S SEAL
ORIGINAL SIGNED BY S.R.J. COURNOYER 19/07/12
CONSULTANT DRAWING NUMBER -

THE CITY OF WINNIPEG

WATER AND WASTE DEPARTMENT
ENGINEERING DIVISION

**2018 SEWER MAIN RENEWALS
BY AUGMENTATION
MARGARET AVENUE
MH AT AIKINS STREET TO
1ST MH E OF AIKINS STREET**

SHEET **42** OF **57**
CITY DRAWING NUMBER
12241