


TOP OF TOWER
EL: 120.03


NOTE:
LOCATE ASSEMBLY CLOSE TO PANEL
POINTS FOR STABILITY.

SEE DWG 'E14' FOR LIGHTING
MOUNT INSTALLATION

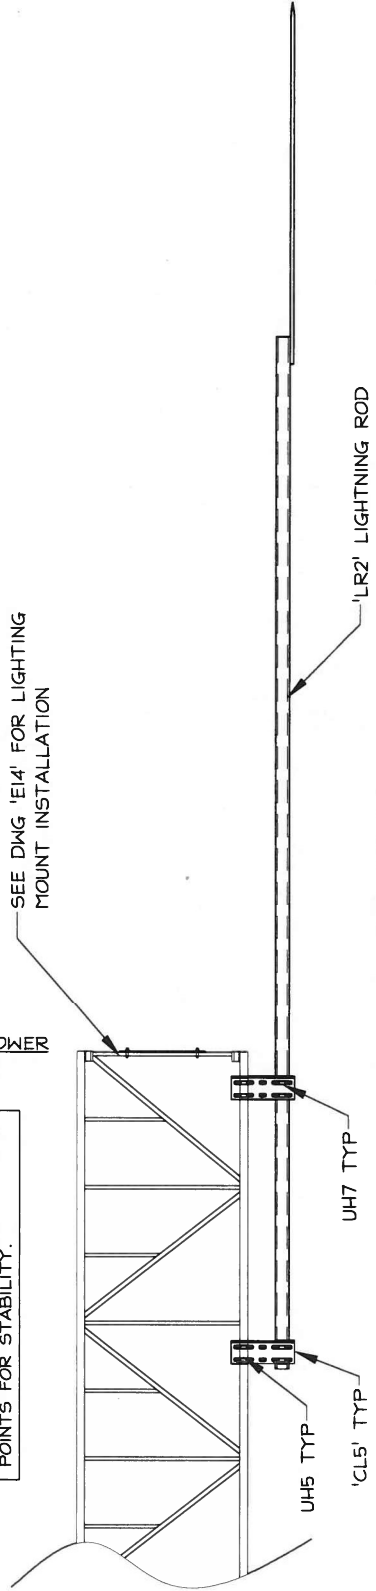

ELEVATION VIEW

FIELD BOLTS:
(4) UH5 5/8"φ U-BOLT ASSY
(4) UH7 5/8"φ U-BOLT ASSY

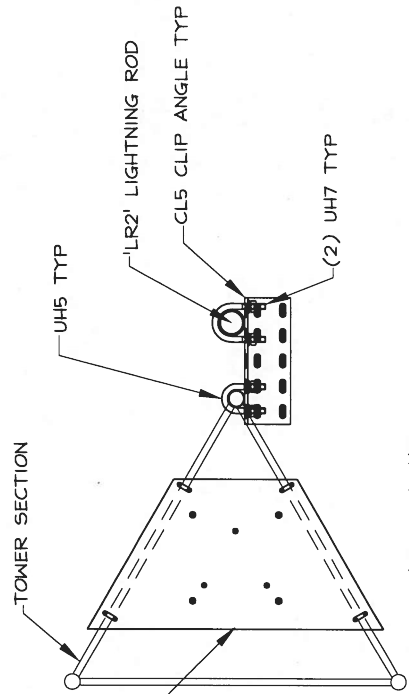

(SCALE 1/2x)
PLAN VIEW

TITLE: LR2 LIGHTNING ROD INSTALLATION



CUSTOMER: CITY OF WINNIPEG

PROJECT: '900G' TOWER

SITE: MURRAY

DWN BY: JSG
APPR'D: JSG
DATE: 20/07/16
PROJECT No.: 22-00233

DRAWING No.:
-E12