


- FOUNDATION LOCATION

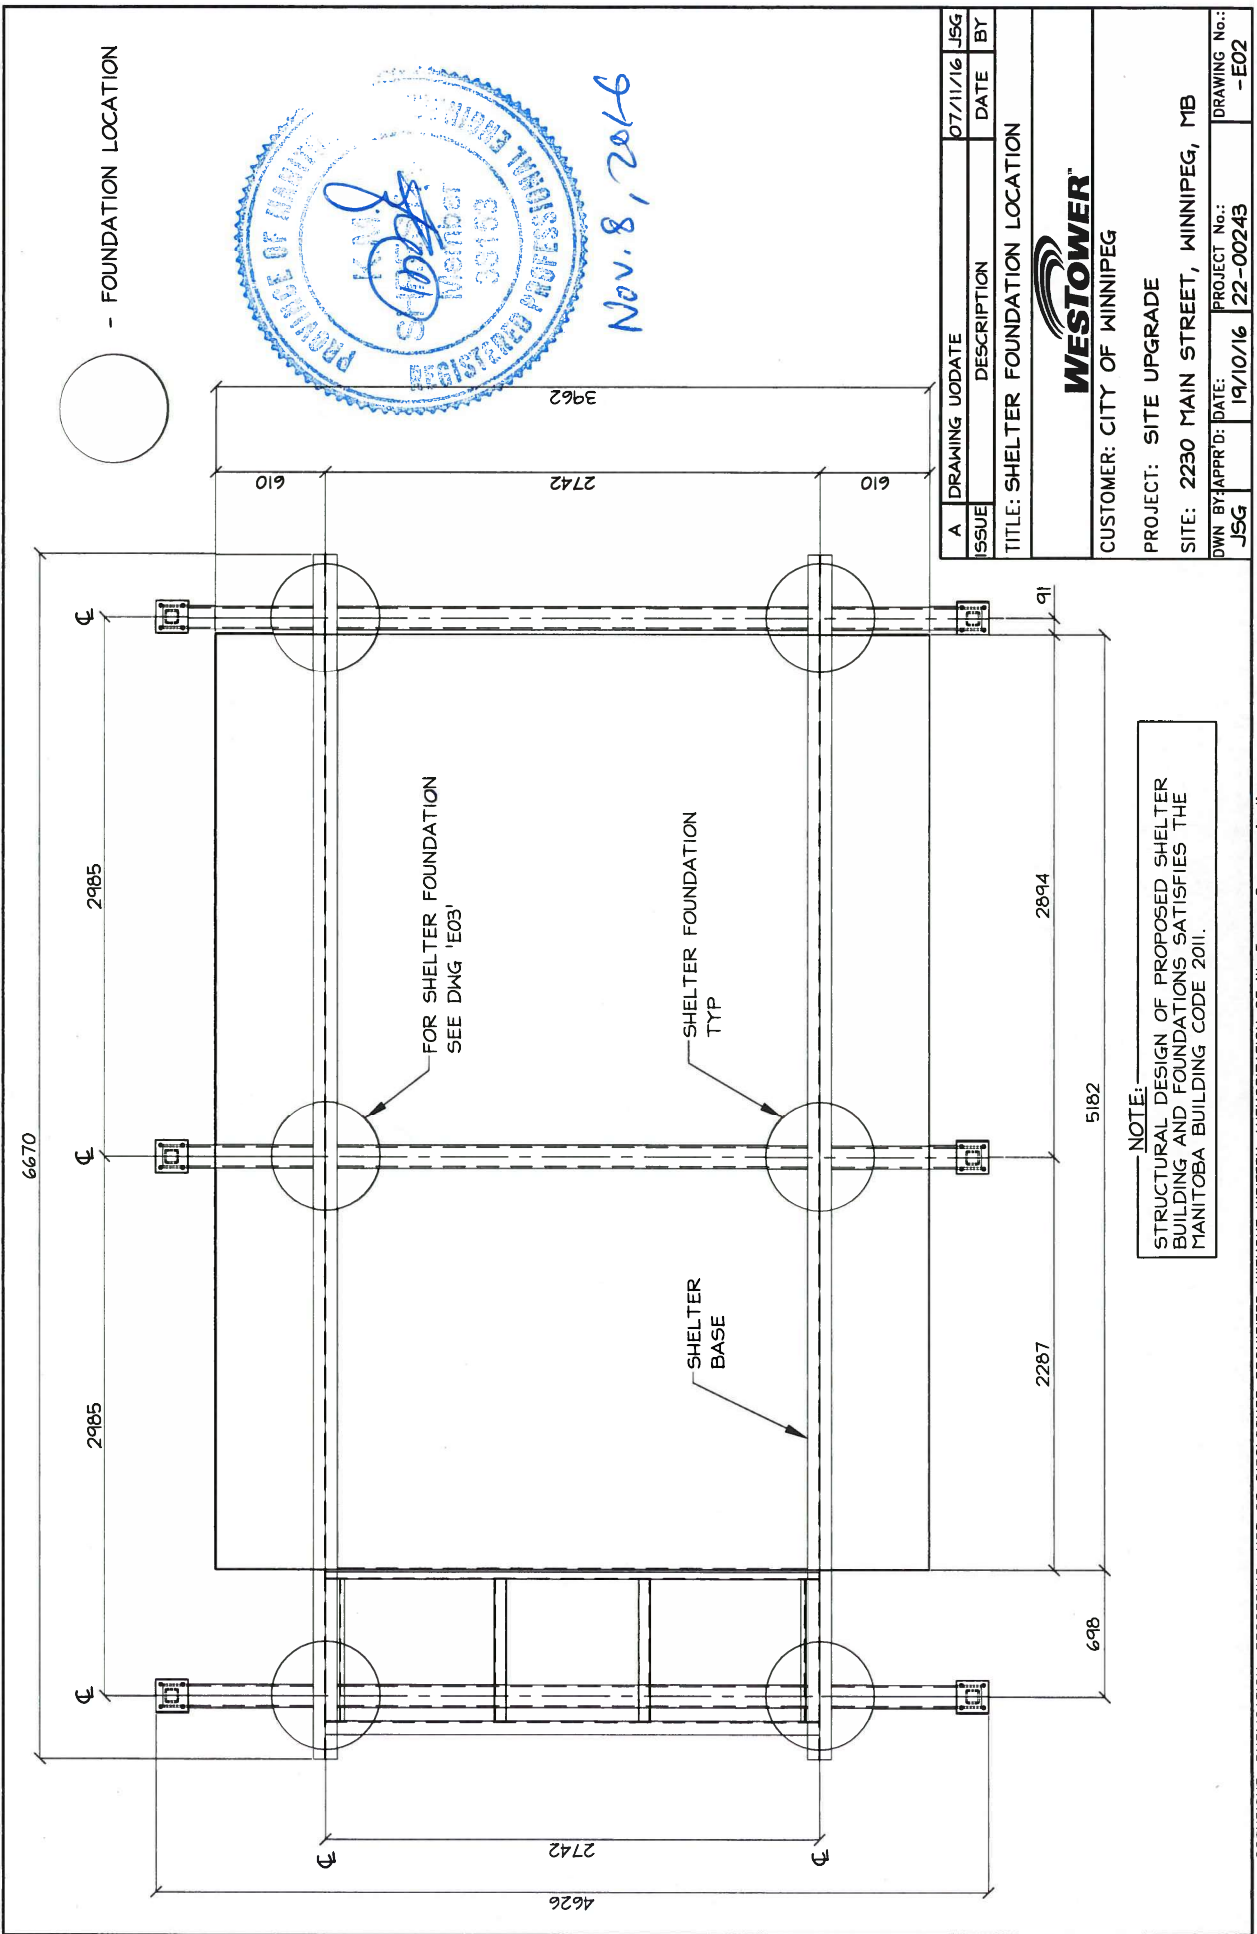

A	DRAWING UPDATE	07/11/16	JSG
ISSUE	DESCRIPTION	DATE	BY
TITLE: SHELTER FOUNDATION LOCATION			
WESTOWER CUSTOMER: CITY OF WINNIPEG			
PROJECT: SITE UPGRADE			
SITE: 2230 MAIN STREET, WINNIPEG, MB			
OWN BY: APPR'D:	DATE:	PROJECT No.:	DRAWING No.:
JSG	19/10/16	22-00243	-E02

NOTE:
STRUCTURAL DESIGN OF PROPOSED SHELTER BUILDING AND FOUNDATIONS SATISFIES THE MANITOBA BUILDING CODE 2011.