

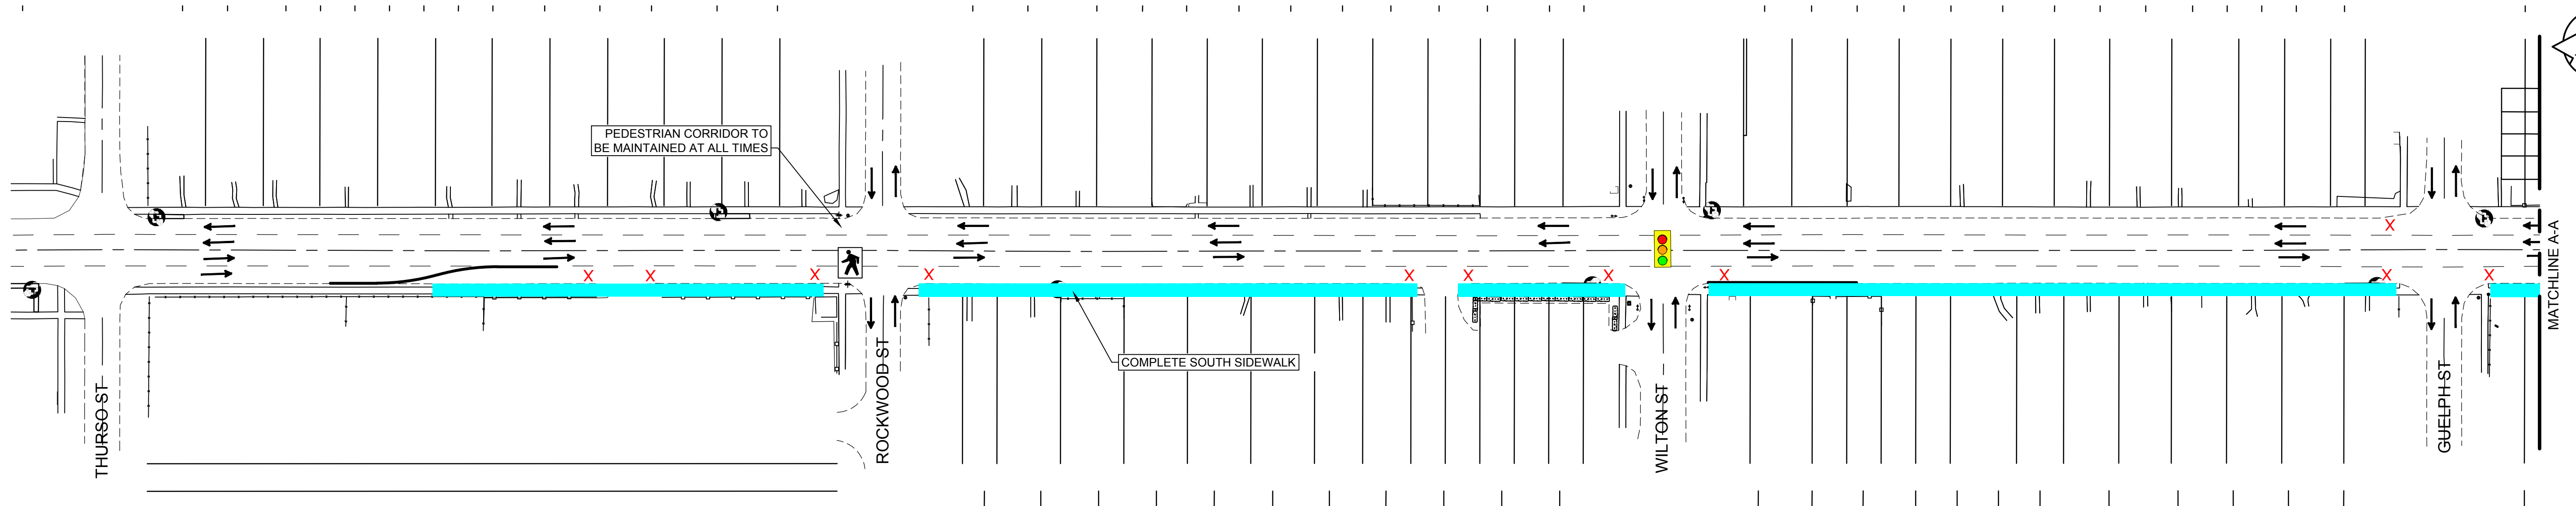


CORYDON AVE - STAGE 7

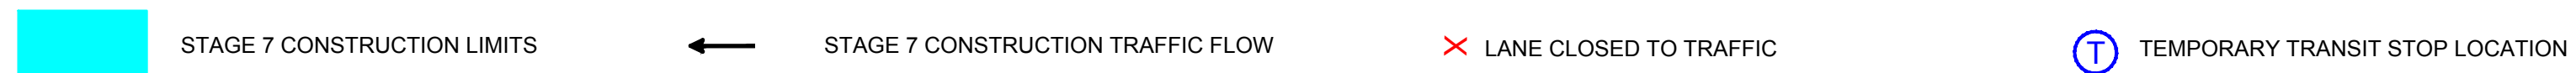

CORYDON AVE - STAGE 7

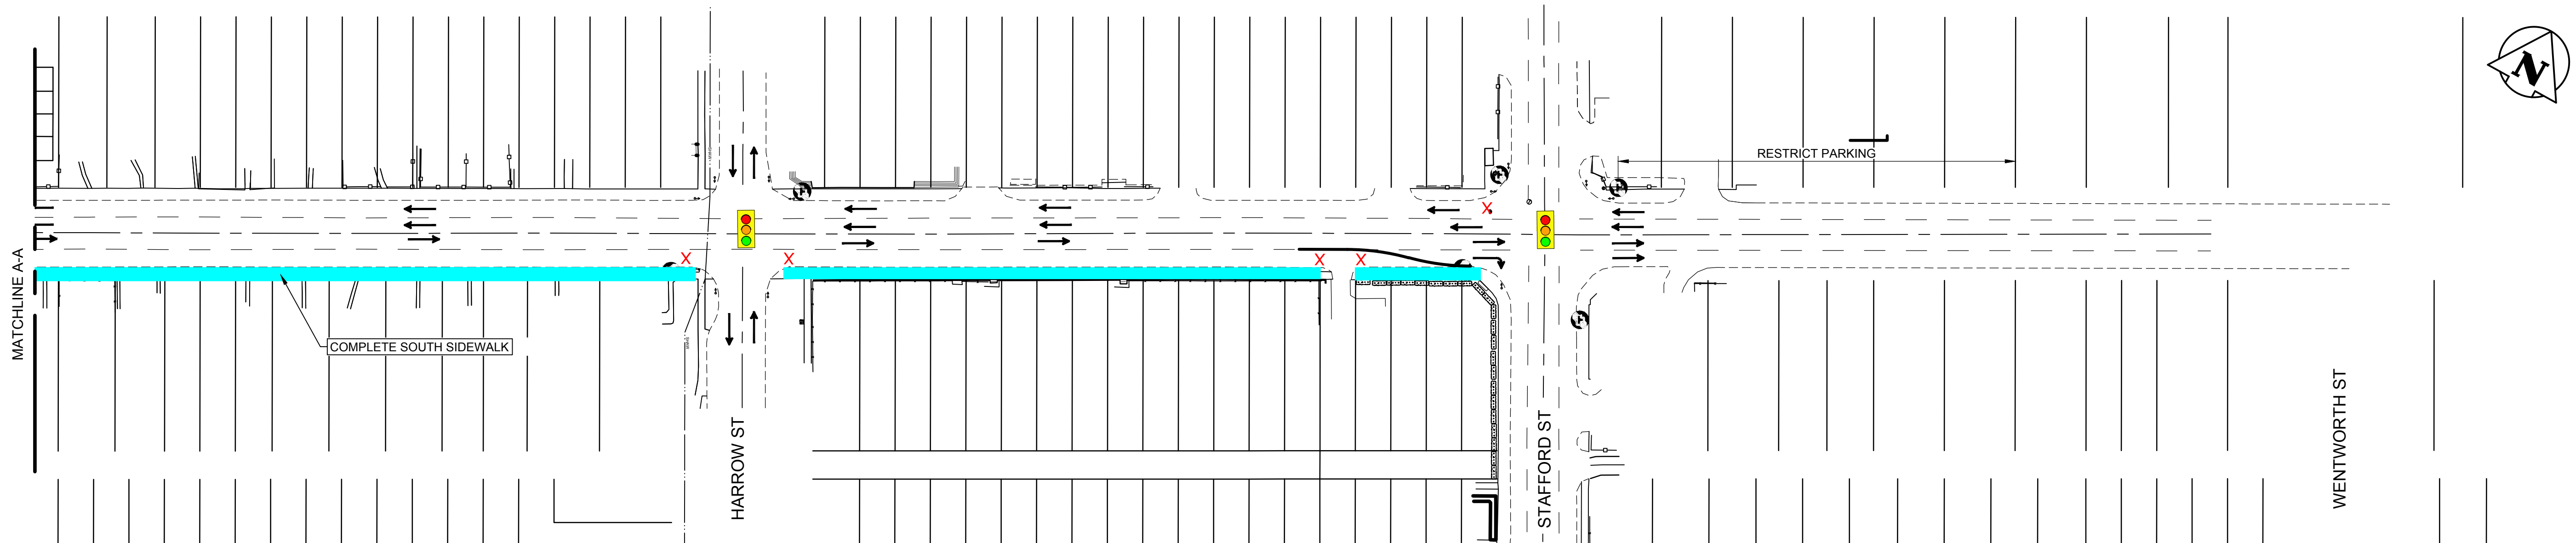

**WARNING**

IF POWER EQUIPMENT OR EXPLOSIVES ARE TO BE USED FOR EXCAVATION ON THIS PROJECT THE CONTRACTOR MUST:  
 1) NOTIFY THE GAS COMPANY OF THE PROPOSED LOCATION OF EXCAVATION.  
 2) TAKE PRECAUTION TO AVOID DAMAGE TO GAS COMPANY INSTALLATIONS.  
 SEE PROVINCIAL REGULATION 140/92 FOR DETAILS.

**METRIC**

WHOLE NUMBERS INDICATE MILLIMETRES  
 DECIMALIZED NUMBERS INDICATE METRES

NOTES:  
 • STAGE 7 - COMPLETE SOUTH SIDEWALK

EXISTING	LEGEND-PLAN	PROPOSED	EXISTING	LEGEND-PLAN	PROPOSED	EXISTING	LEGEND-PROFILE	PROPOSED
150 WM	WATERMAIN	150 WM	HYDRO					
HYDRANT		M.T.S.	CONCRETE					
VALVE		ASPHALT	SIDEWALK					
300 LDS	LAND DRAINAGE SEWER	300 LDS	MILL JOINT					
250 WWS	WASTE WATER SEWER	250 WWS	PROPERTY LINE					
MANHOLE		SURVEY BAR	DITCH					
CATCH BASIN		ELEVATION	(32.231)					
CURB INLET/CATCH PIT		SIDEWALK RAMP						
TRANSIT STOP								
CULVERT								
GAS								

**LOCATION APPROVED UNDERGROUND STRUCTURES**

SUPV. U/G STRUCTURES COMMITTEE DATE  
 NOTE:  
 LOCATION OF UNDERGROUND STRUCTURES AS SHOWN ARE BASED ON THE BEST INFORMATION AVAILABLE BUT NO GUARANTEE IS GIVEN THAT ALL EXISTING UTILITIES ARE SHOWN OR THAT THE GIVEN LOCATIONS ARE EXACT. CONFIRMATION OF EXISTENCE AND EXACT LOCATION OF ALL SERVICES MUST BE OBTAINED FROM THE INDIVIDUAL UTILITIES BEFORE PROCEEDING WITH CONSTRUCTION.

NO.	REVISIONS	DATE	BY
0	ISSUED FOR TENDER	20.02.14	S.R.S.

**Stantec**  
 500 - 311 Portage Avenue, Winnipeg MB Canada  
 www.stantec.com

DESIGNED BY: T.G.	CHECKED BY: R.K.H.
DRAWN BY: M.K.	APPROVED BY: S.R.S.
HOR. SCALE: 1:750	RELEASED FOR CONSTRUCTION: DATE
VERTICAL:	

ENGINEER'S SEAL  
**PRELIMINARY DRAWING**  
 NOT TO BE USED FOR CONSTRUCTION  
 CONSULTANT DRAWING NO. C-713

**THE CITY OF WINNIPEG**  
 PUBLIC WORKS DEPARTMENT  
 ENGINEERING DIVISION

2019-2023 STAFFORD/TAYLOR/CORYDON  
 TENDER 1  
 CORYDON AVENUE  
 CONSTRUCTION STAGING  
 STAGE 7

SHEET 38 OF 55  
 CAD FILE DRAWING NUMBER 08020c-713-932.dwg  
 CITY DRAWING NUMBER P-3524-38