


THE CITY OF WINNIPEG

PUBLIC WORKS DEPARTMENT **ENGINEERING DIVISION**

2019-2023 STAFFORD/TAYLOR/CORYDON PAVEMENT RENEWALS TENDER 1 - 2020-2021

TENDER NO. 726-2019

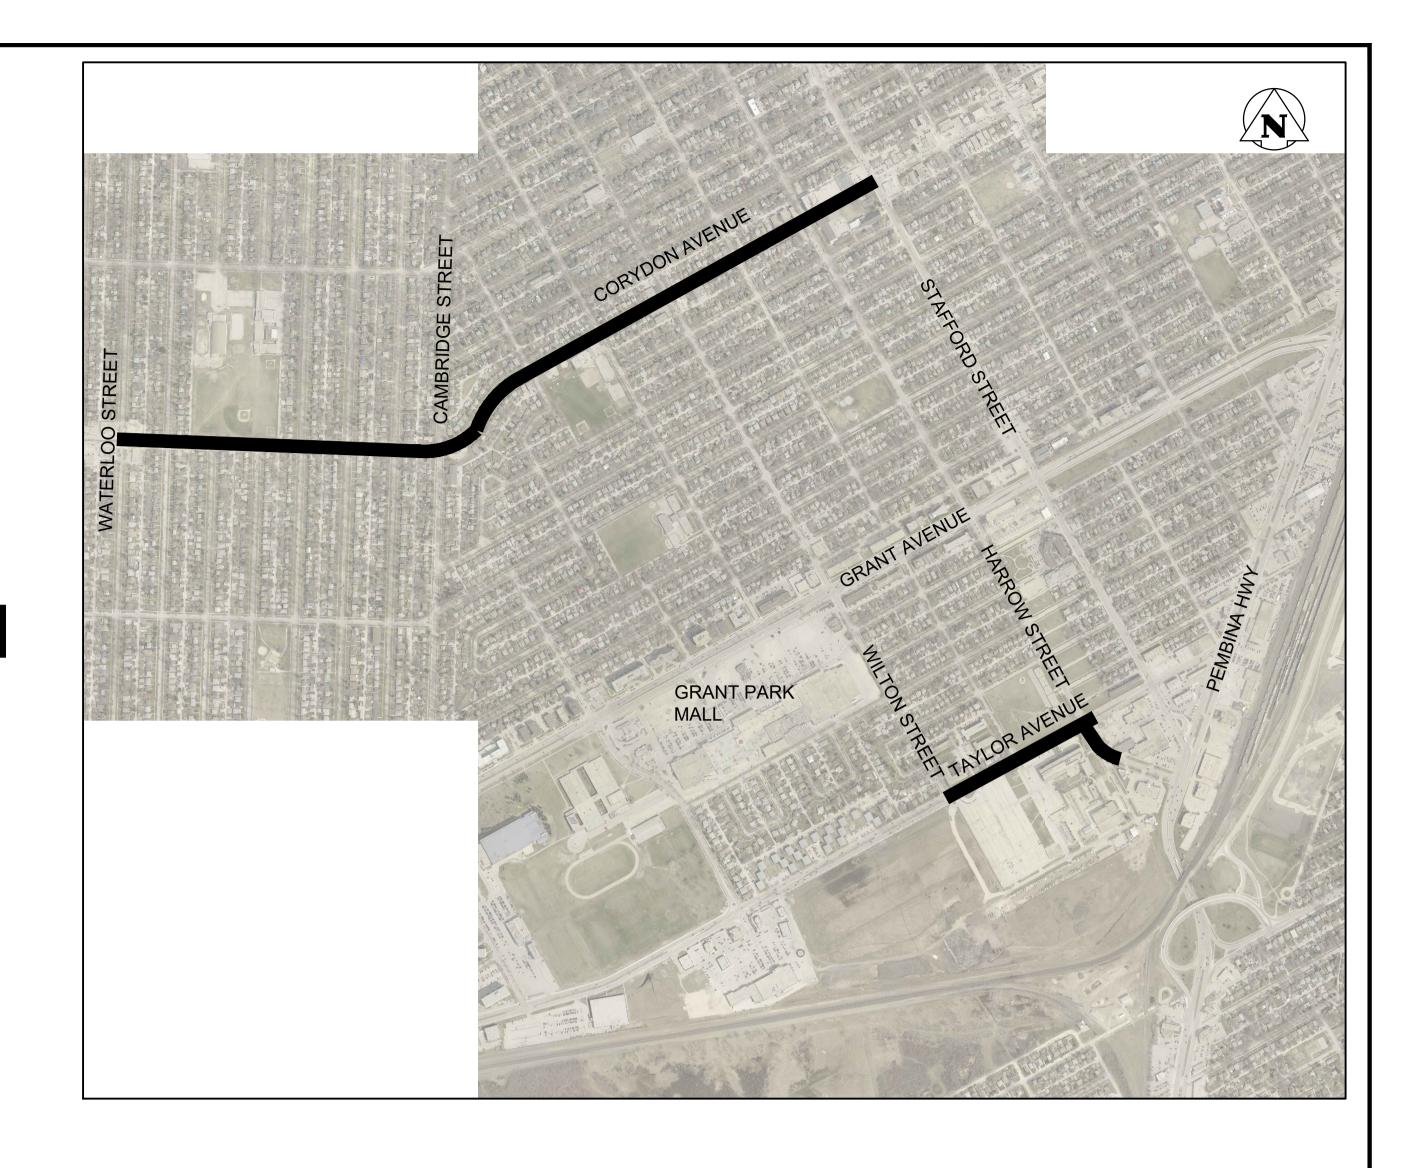

RELEASED FOR CONSTRUCTION BY:

ANDREW CONDON, P.ENG.







CONSULTANT DRAWING No. SHEET OF SHEET

G-001