



TAYLOR AVENUE

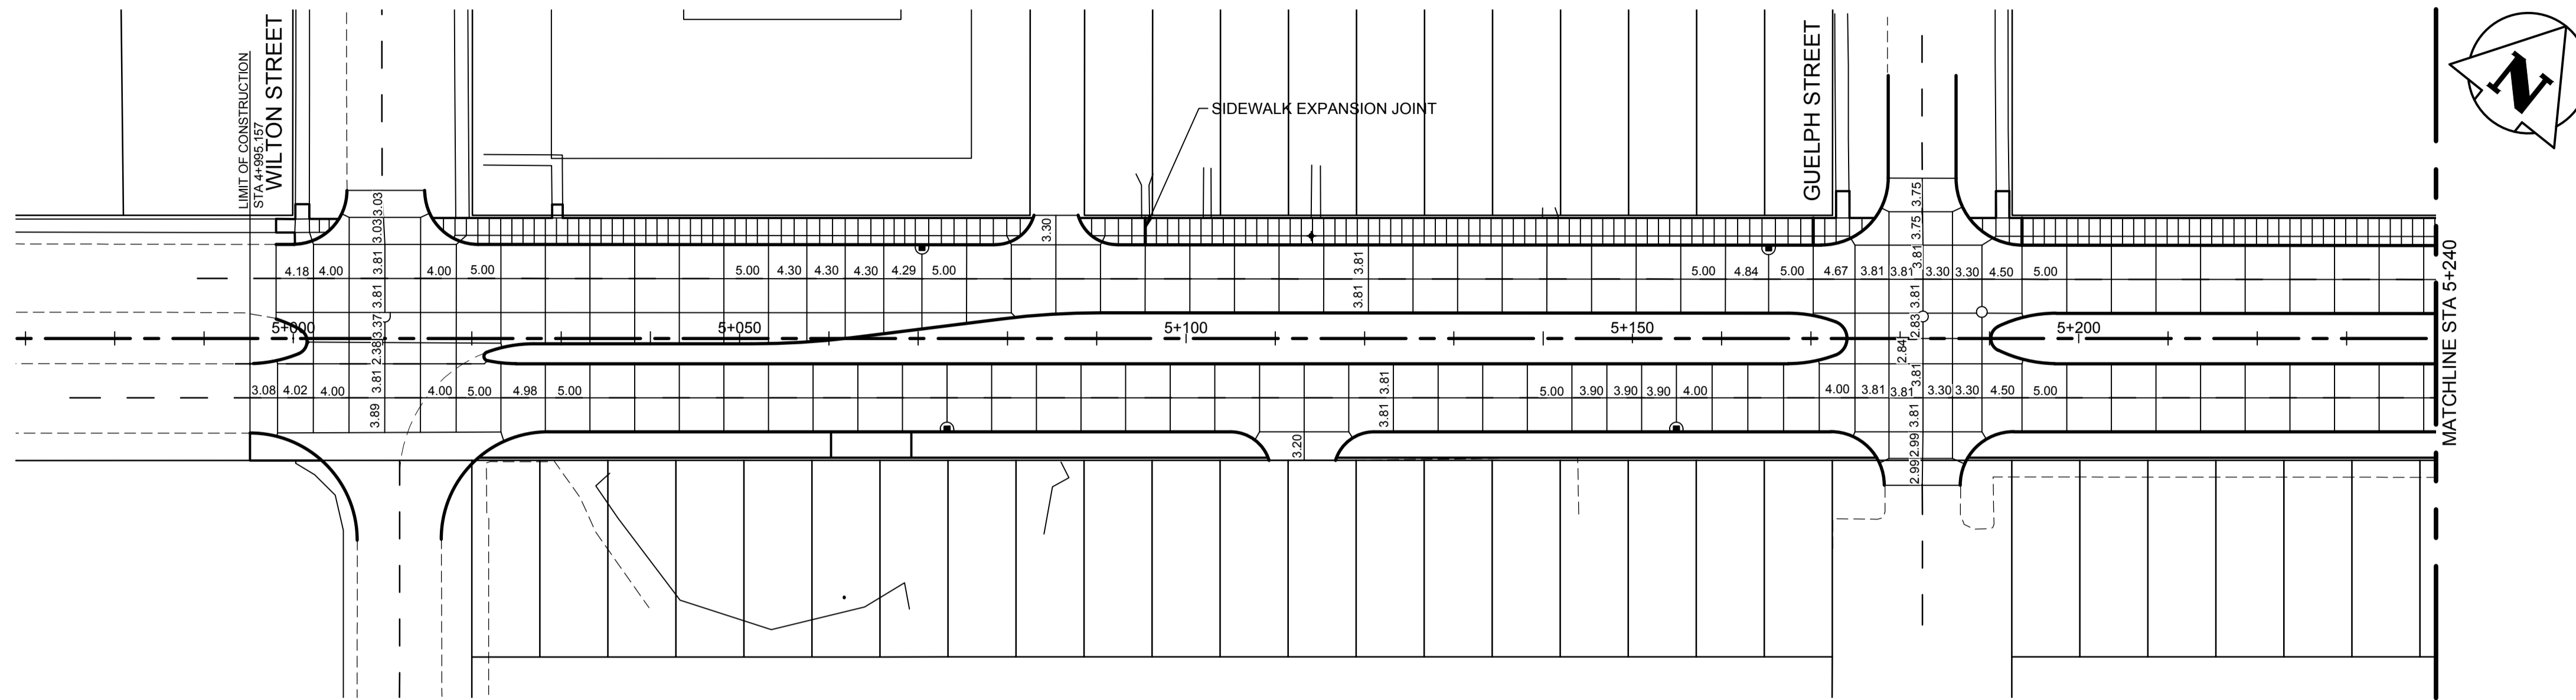

TAYLOR AVENUE

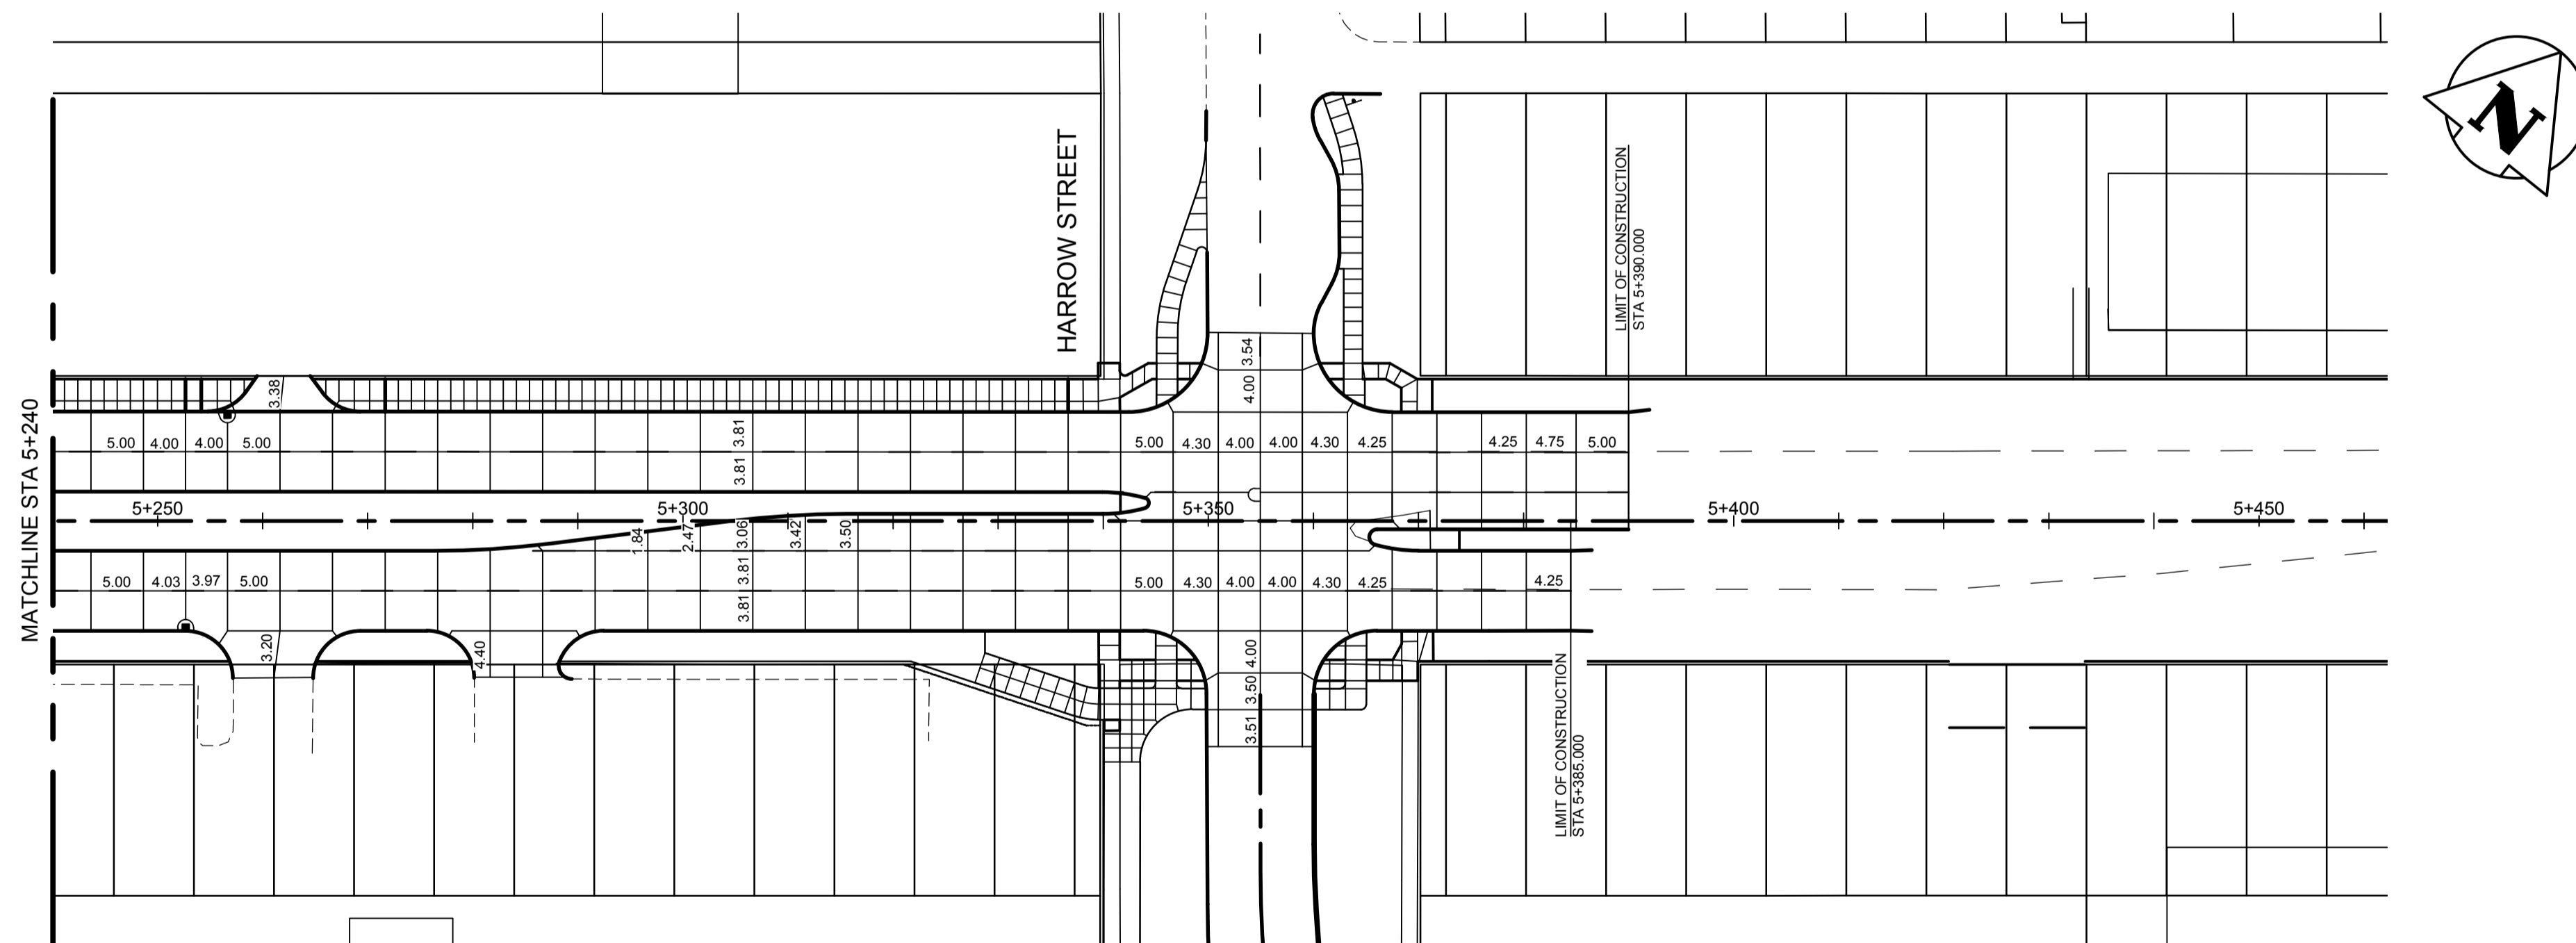

**WARNING**

IF POWER EQUIPMENT OR EXPLOSIVES ARE TO BE USED FOR EXCAVATION ON THIS PROJECT THE CONTRACTOR MUST:

- 1) NOTIFY THE GAS COMPANY OF THE PROPOSED LOCATION OF EXCAVATION.
  - 2) TAKE PRECAUTION TO AVOID DAMAGE TO GAS COMPANY INSTALLATIONS.
- SEE PROVINCIAL REGULATION 140/92 FOR DETAILS

**METRIC**

WHOLE NUMBERS INDICATE MILLIMETRES  
DECIMALIZED NUMBERS INDICATE METRES

150 WM	WATERMAIN	150 WM	HYDRANT	HYDRO	M.T.S.		
300 LDS	LAND DRAINAGE SEWER	300 LDS	VALVE	CONCRETE	CONCRETE		
250 WWS	WASTE WATER SEWER	250 WWS	MANHOLE	ASPHALT	ASPHALT		
	CATCH BASIN		CURB INLET/CATCH PIT	SIDEWALK	SIDEWALK		
	TRANSIT STOP		GAS	ASPHALT MILL & FILL	ASPHALT MILL & FILL		
	PROPERTY LINE		LEGEND-PLAN	STREET LIGHT	STREET LIGHT		
	LEGEND-PLAN	PROPOSED	EXISTING	HYDRO POLE	HYDRO POLE		
				SURVEY BAR	SURVEY BAR		
				ELEVATION	ELEVATION		
				SIDEWALK RAMP	SIDEWALK RAMP		
EXISTING	LEGEND-PLAN	PROPOSED	EXISTING	LEGEND-PROFILE	PROPOSED	EXISTING	LEGEND-PROFILE

**LOCATION APPROVED UNDERGROUND STRUCTURES**

SUPV. U/G STRUCTURES COMMITTEE DATE

**NOTE:**  
LOCATION OF UNDERGROUND STRUCTURES AS SHOWN ARE BASED ON THE BEST INFORMATION AVAILABLE BUT NO GUARANTEE IS GIVEN THAT ALL EXISTING UTILITIES ARE SHOWN OR THAT THE GIVEN LOCATIONS ARE EXACT. CONFIRMATION OF EXISTENCE AND EXACT LOCATION OF ALL SERVICES MUST BE OBTAINED FROM THE INDIVIDUAL UTILITIES BEFORE PROCEEDING WITH CONSTRUCTION.

B.M. ELEV.	
NO.	REVISIONS
DATE	BY
20.02.14	S.R.S.
2019/06/12	

**Stantec**  
500 - 311 Portage Avenue, Winnipeg MB Canada  
www.stantec.com

DESIGNED BY	T.G.	CHECKED BY	R.K.H.
DRAWN BY	M.K.	APPROVED BY	S.R.S.
HOR. SCALE:	1:500	RELEASED FOR CONSTRUCTION:	
VERTICAL:		DATE	

ENGINEER'S SEAL  
**PRELIMINARY DRAWING**  
NOT TO BE USED FOR CONSTRUCTION  
CONSULTANT DRAWING NO.  
**C-113**

**THE CITY OF WINNIPEG**  
PUBLIC WORKS DEPARTMENT  
ENGINEERING DIVISION  
2019-2023 STAFFORD/TAYLOR/CORYDON  
TENDER 1  
TAYLOR AVENUE  
WILTON ST TO PEMBINA HWY  
CONCRETE PAVEMENT JOINTING

SHEET 47 OF 55  
CAD FILE DRAWING NUMBER 08020c-113-932.dwg  
CITY DRAWING NUMBER P-3525-05