


ELECTRICAL ROOM

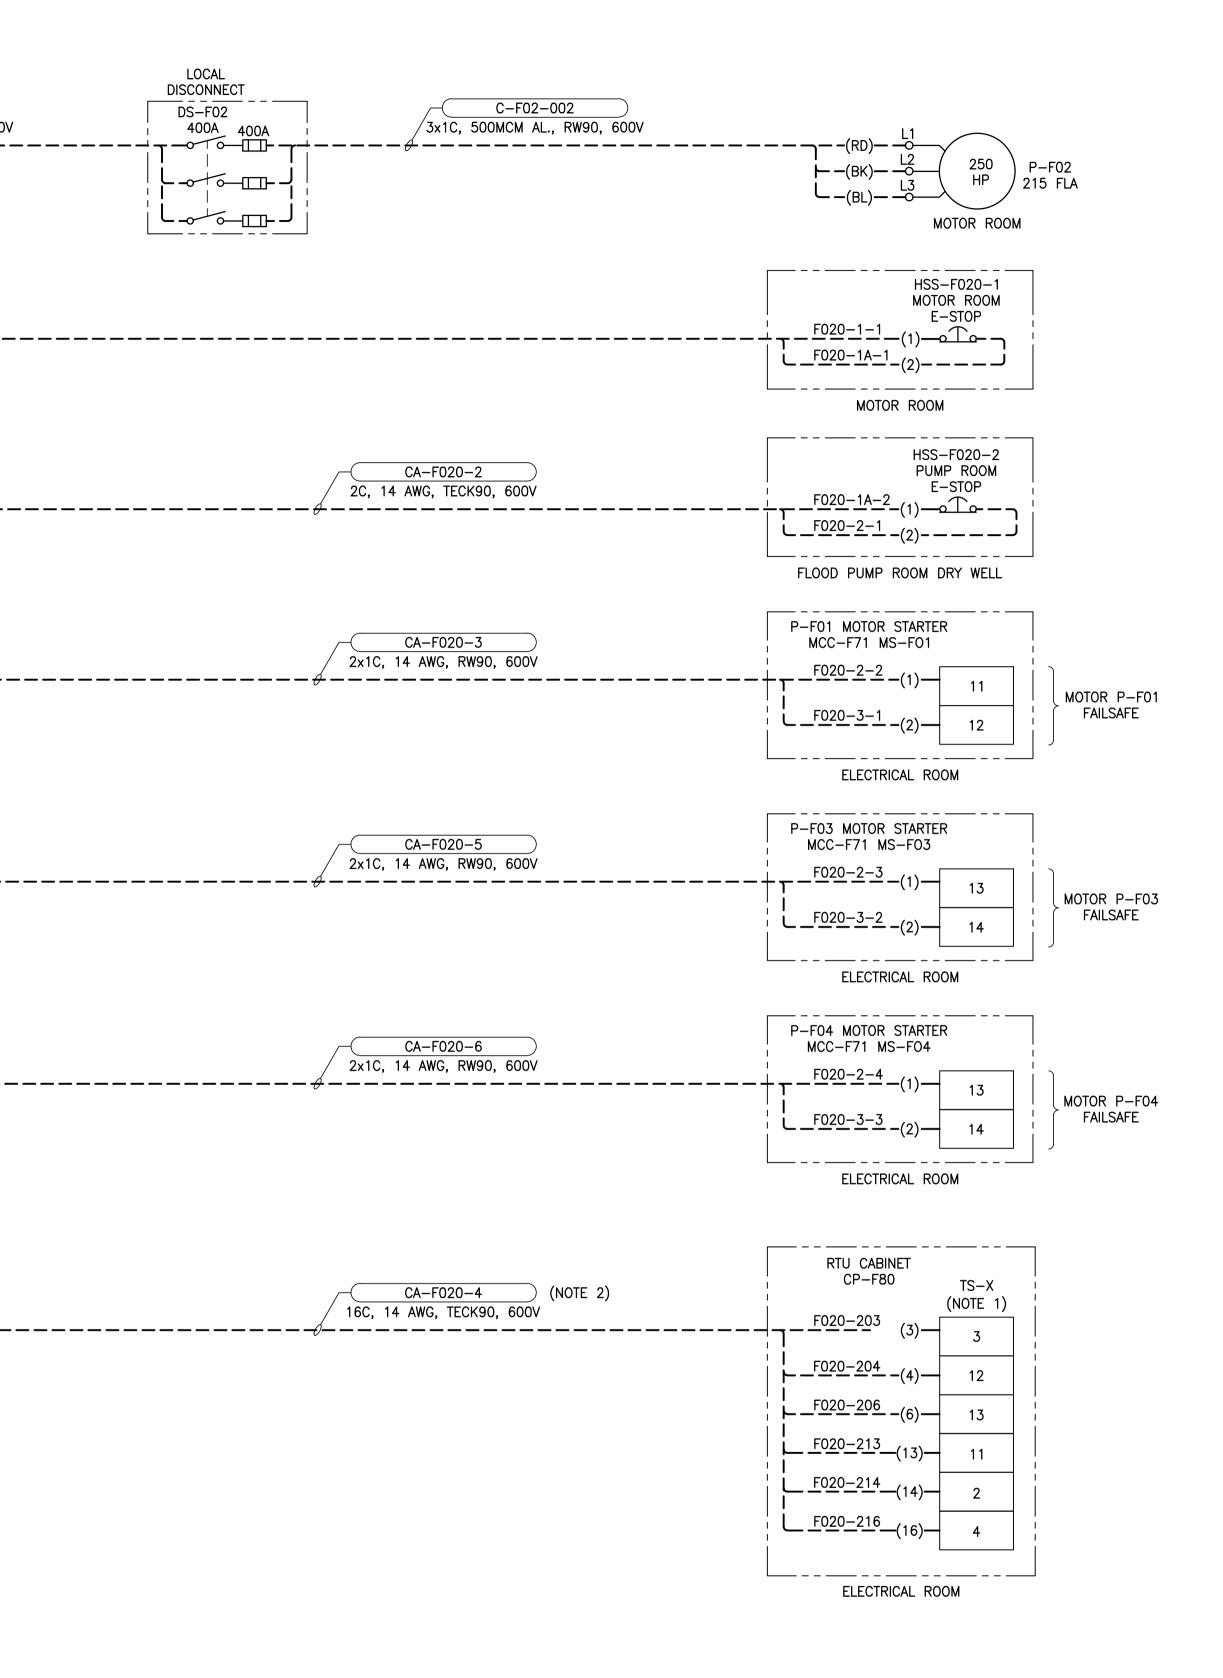

	B.M. – ENGINEER'S SEAL							
	B.M. – ELEV. –			KGS		LNGINEER S SEAL	THE CITY OF WINNIPEG	
				GROUP Consulting Engineers			Winnipeg WATER AND WASTE DEPARTMENT	
					designed by: L. UPPAL	CHECKED BY: J. BOUCHARD		CLIFTON FLOOD PUMPING STATION UPGRADES
					DRAWN BY: APPROVED BY: J. deLEON J. BOUCHARD			ELECTRICAL CONNECTION DIAGRAM
					^{SCALE:} AS NOTED	ISSUED FOR CONSTRUCTION BY:		MS-F02 FLOOD PUMP SHT. 2
Certificate of Authorization KGS Group			0040 (07 (4)		DATE: 2019/07/12	DATE:		CITY DRAWING NUMBER SHEET REV. SIZE
No. 245	00 NO.	ISSUED FOR TENDER AND CONSTRUCTION REVISIONS	2019/07/12 DATE	2 LU JAB Design Check	CONSULTANT NO.: 19-010	7-002_E14.2		1-0125F-E0018-001 2 00 A1
PLOT DATE: Jul 12, 2019 – 12:44pm					FILE NAME: 19-0107-002_E14.2.dwg			

NOTES:

- 1. CONTRACTOR SHALL VERIFY EXISTING TERMINAL STRIP AND CONNECTION POINTS.
- 2. CONTRACTOR SHALL ENSURE SUFFICIENT TERMINALS ARE INSTALLED FOR FUTURE CONNECTIONS.

LEGEND:

FIELD WIRING

MANUFACTURER WIRING