
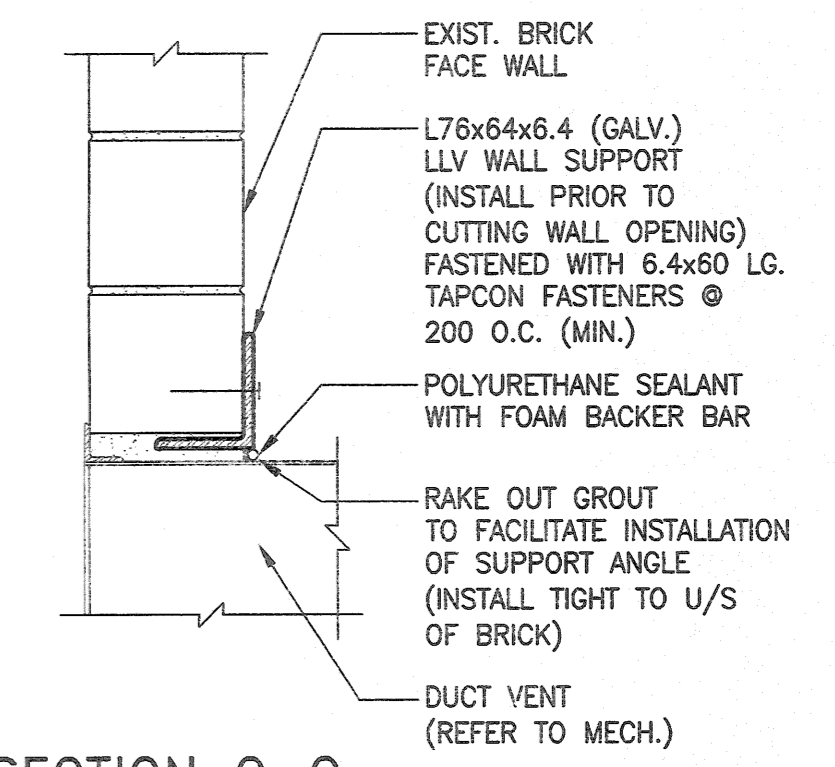
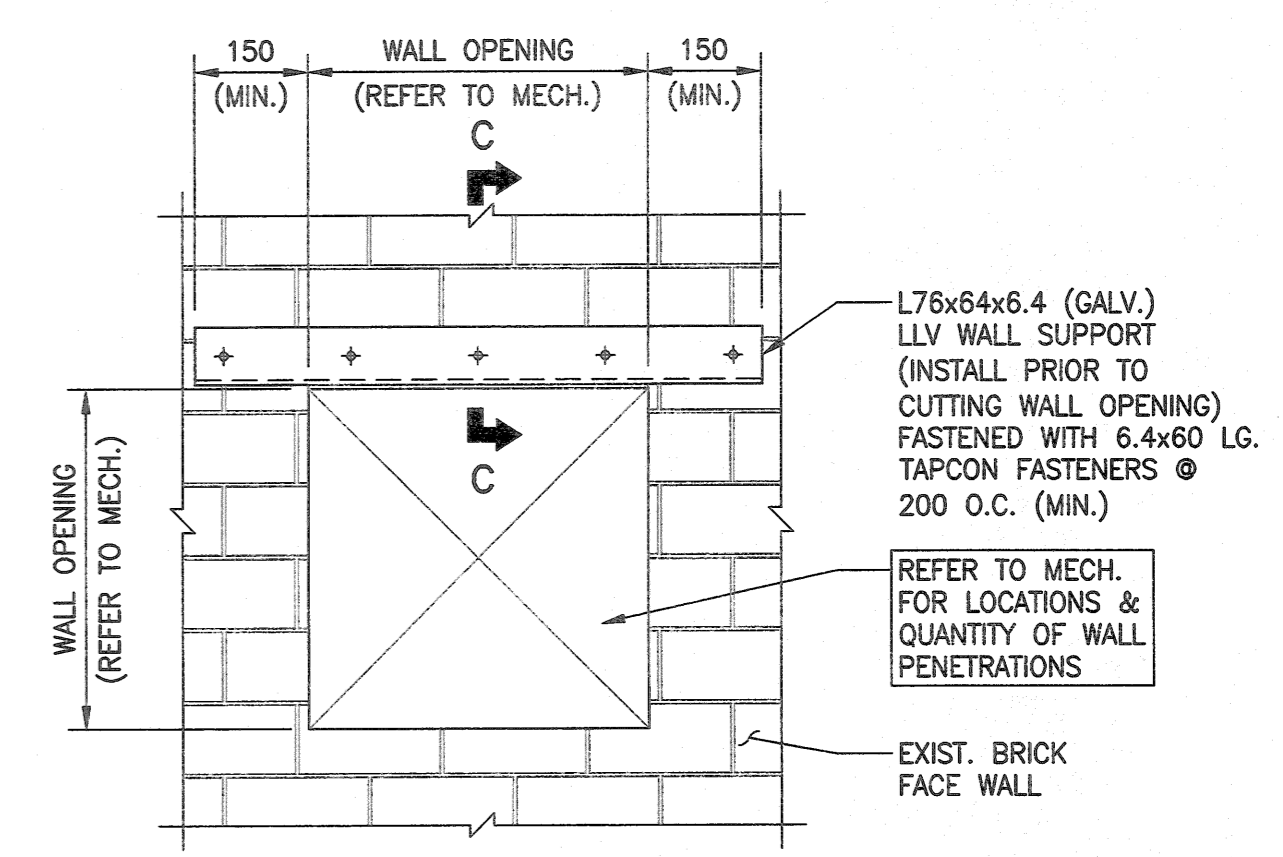
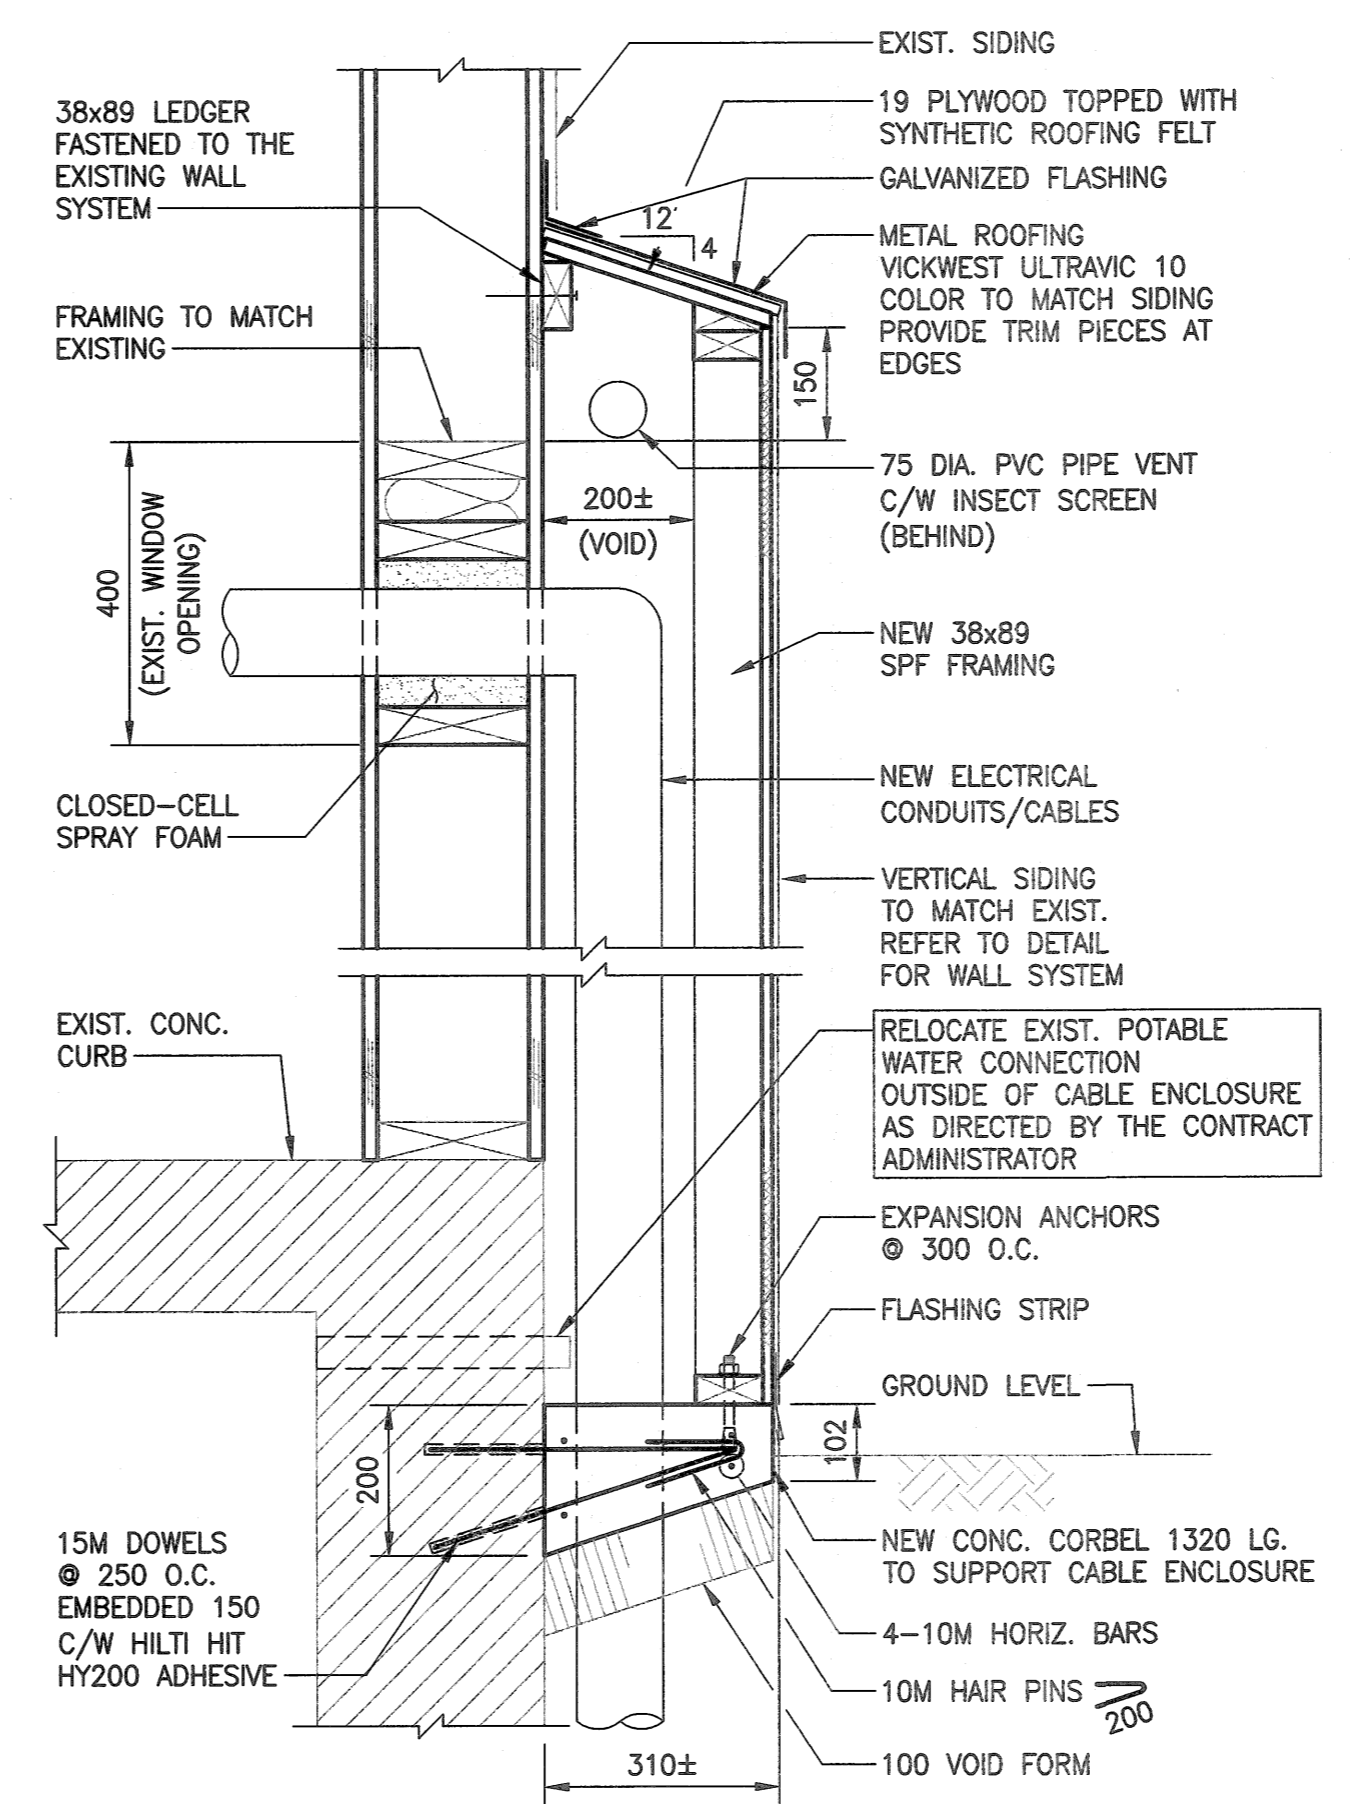
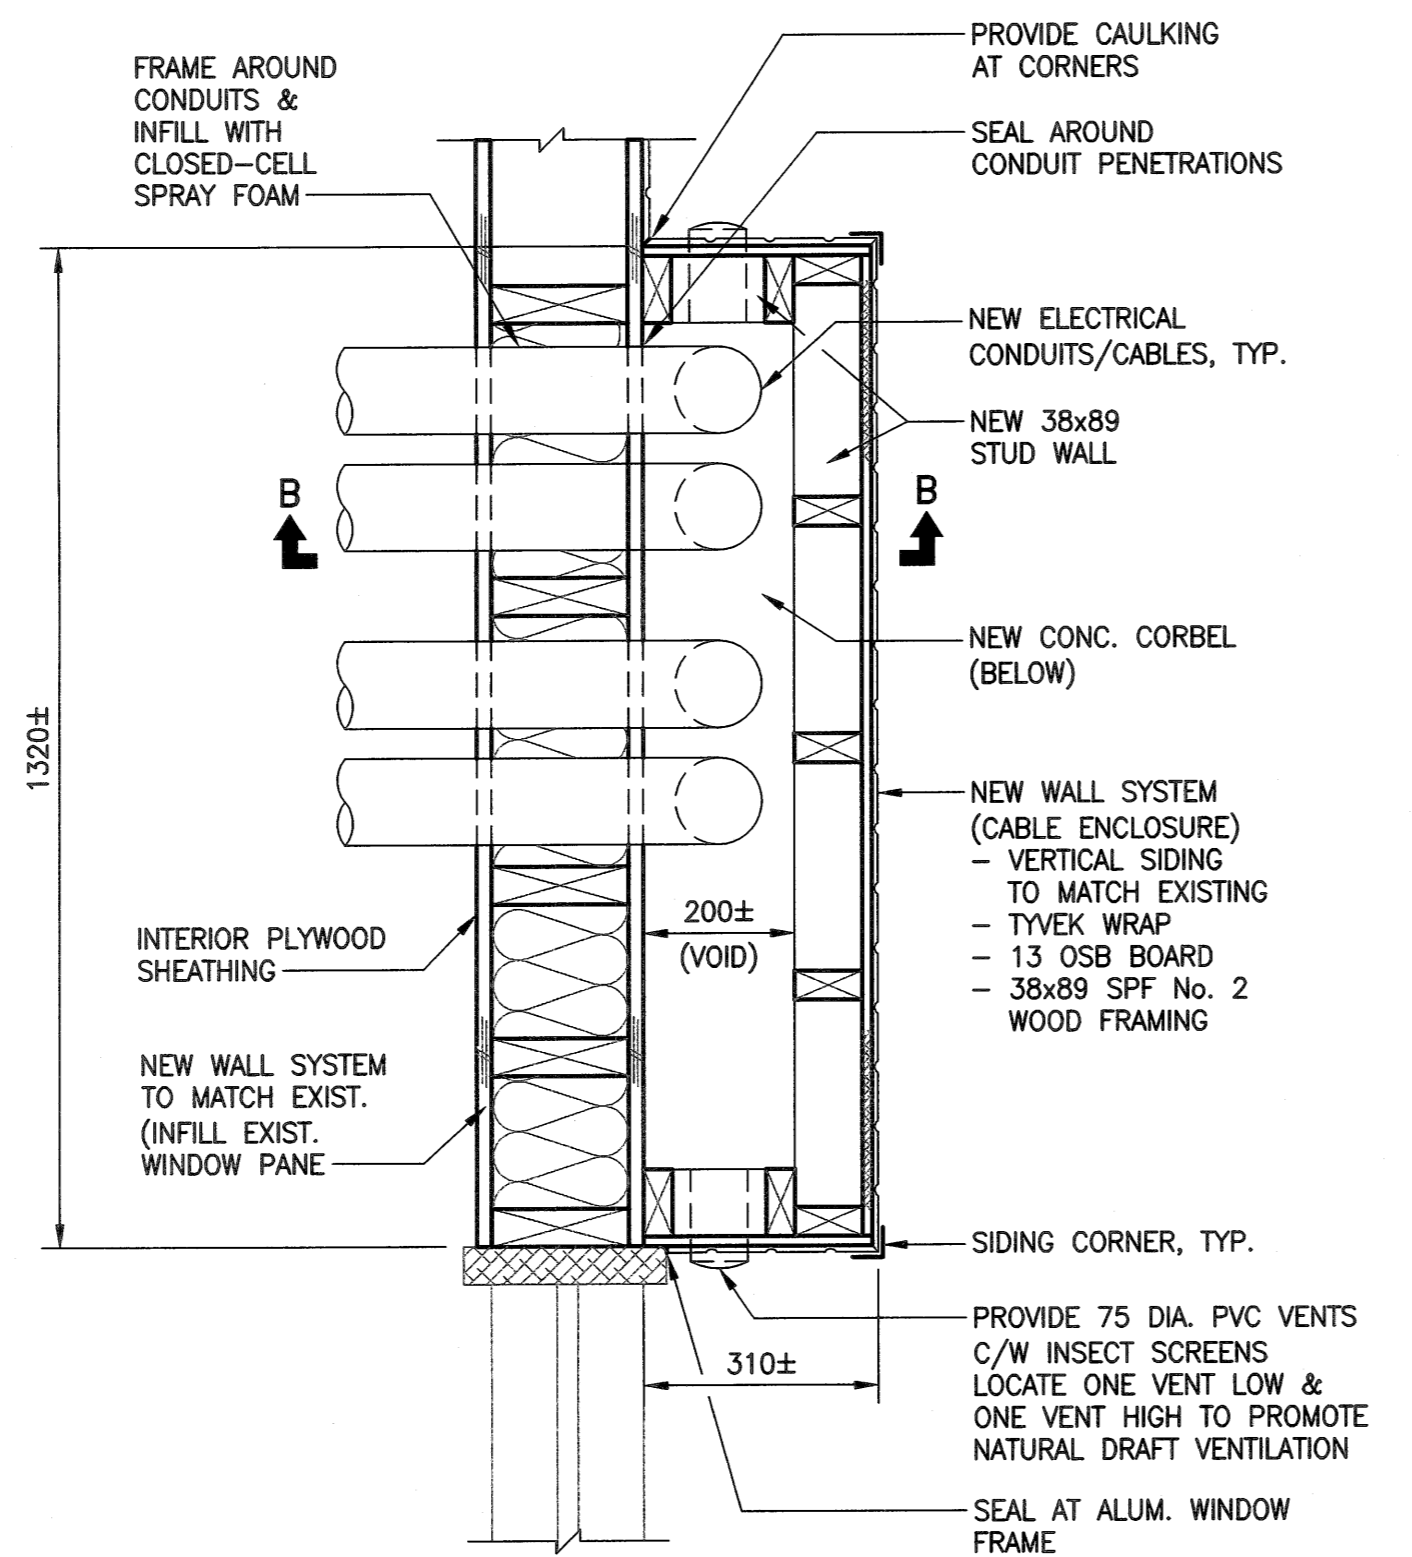
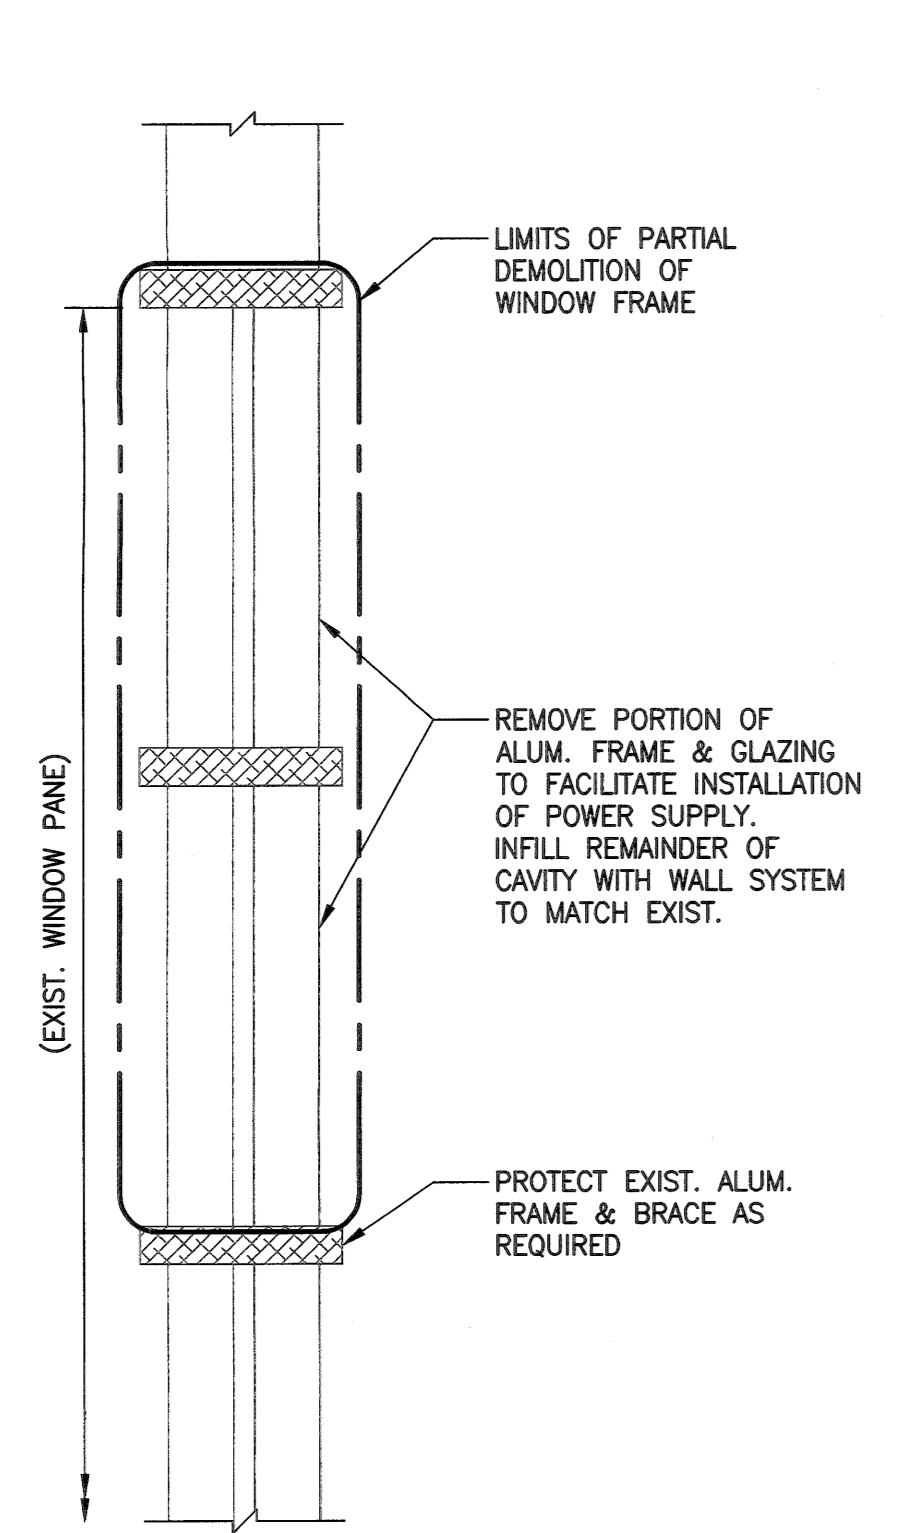
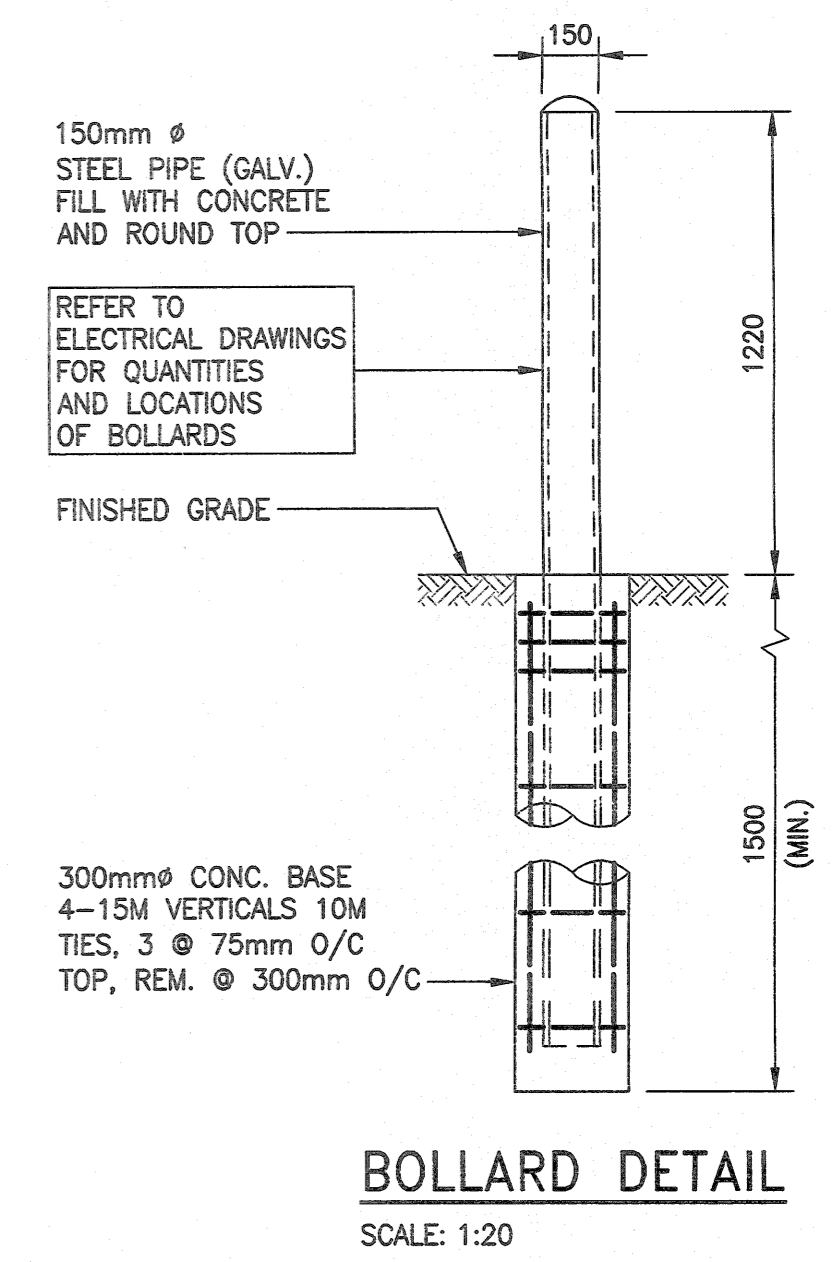
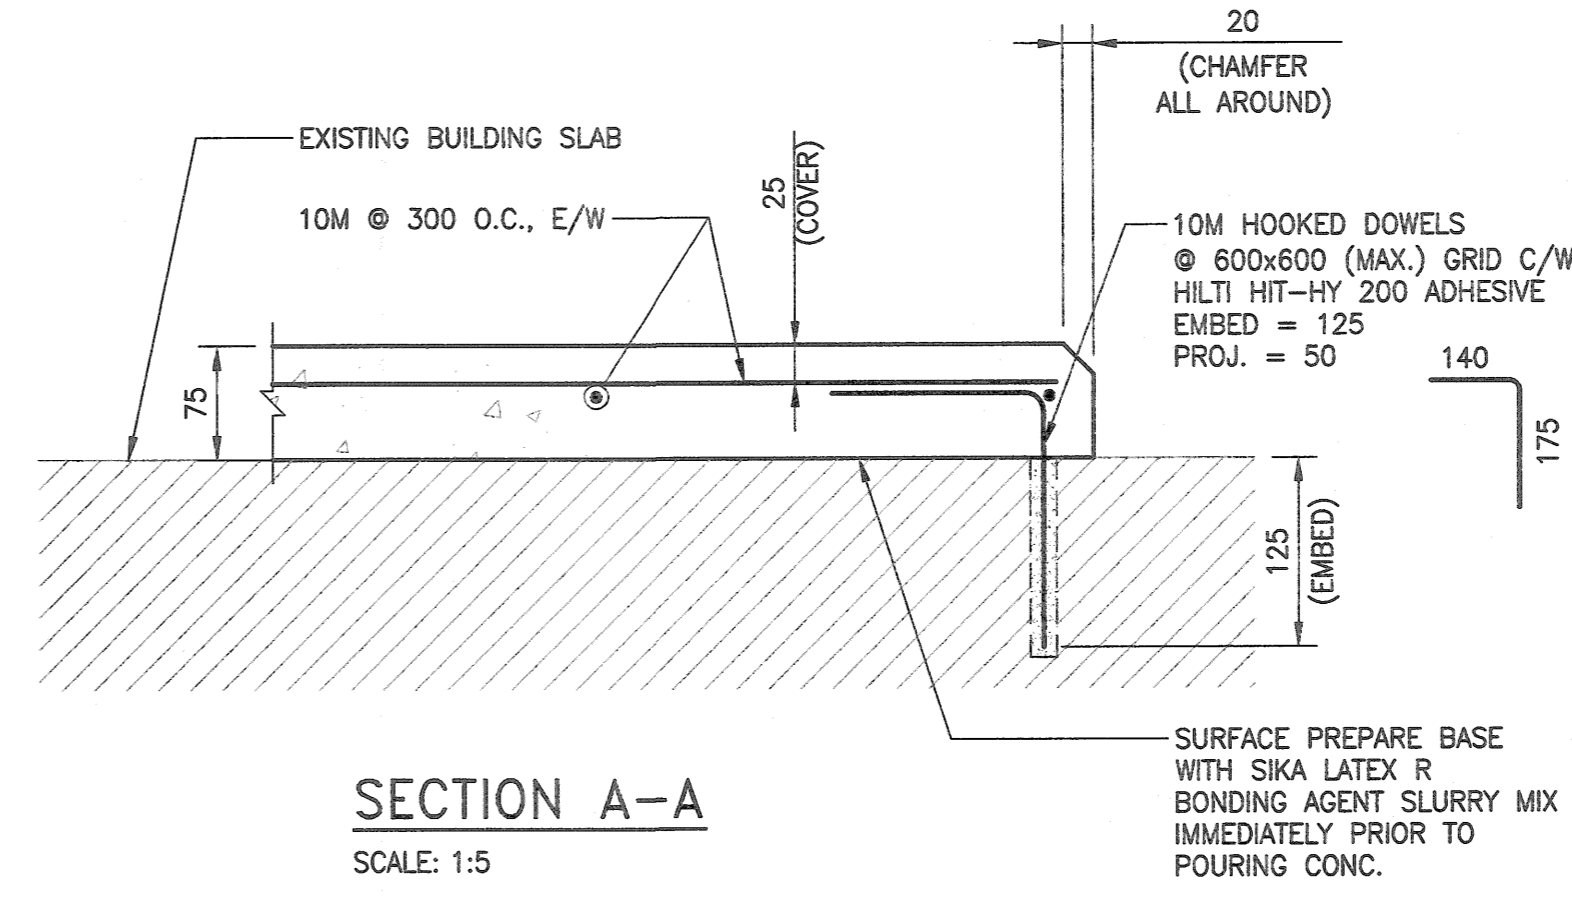


A1 SIZE - 594mm x 841mm
 File Name: R:\Projects\2019\19-0107-002\Dwg\Struct\19-0107-002_S02.dwg - Tab: S02 Plotted By: DDeroche 07/17/2019 [Wed 2:06pm]

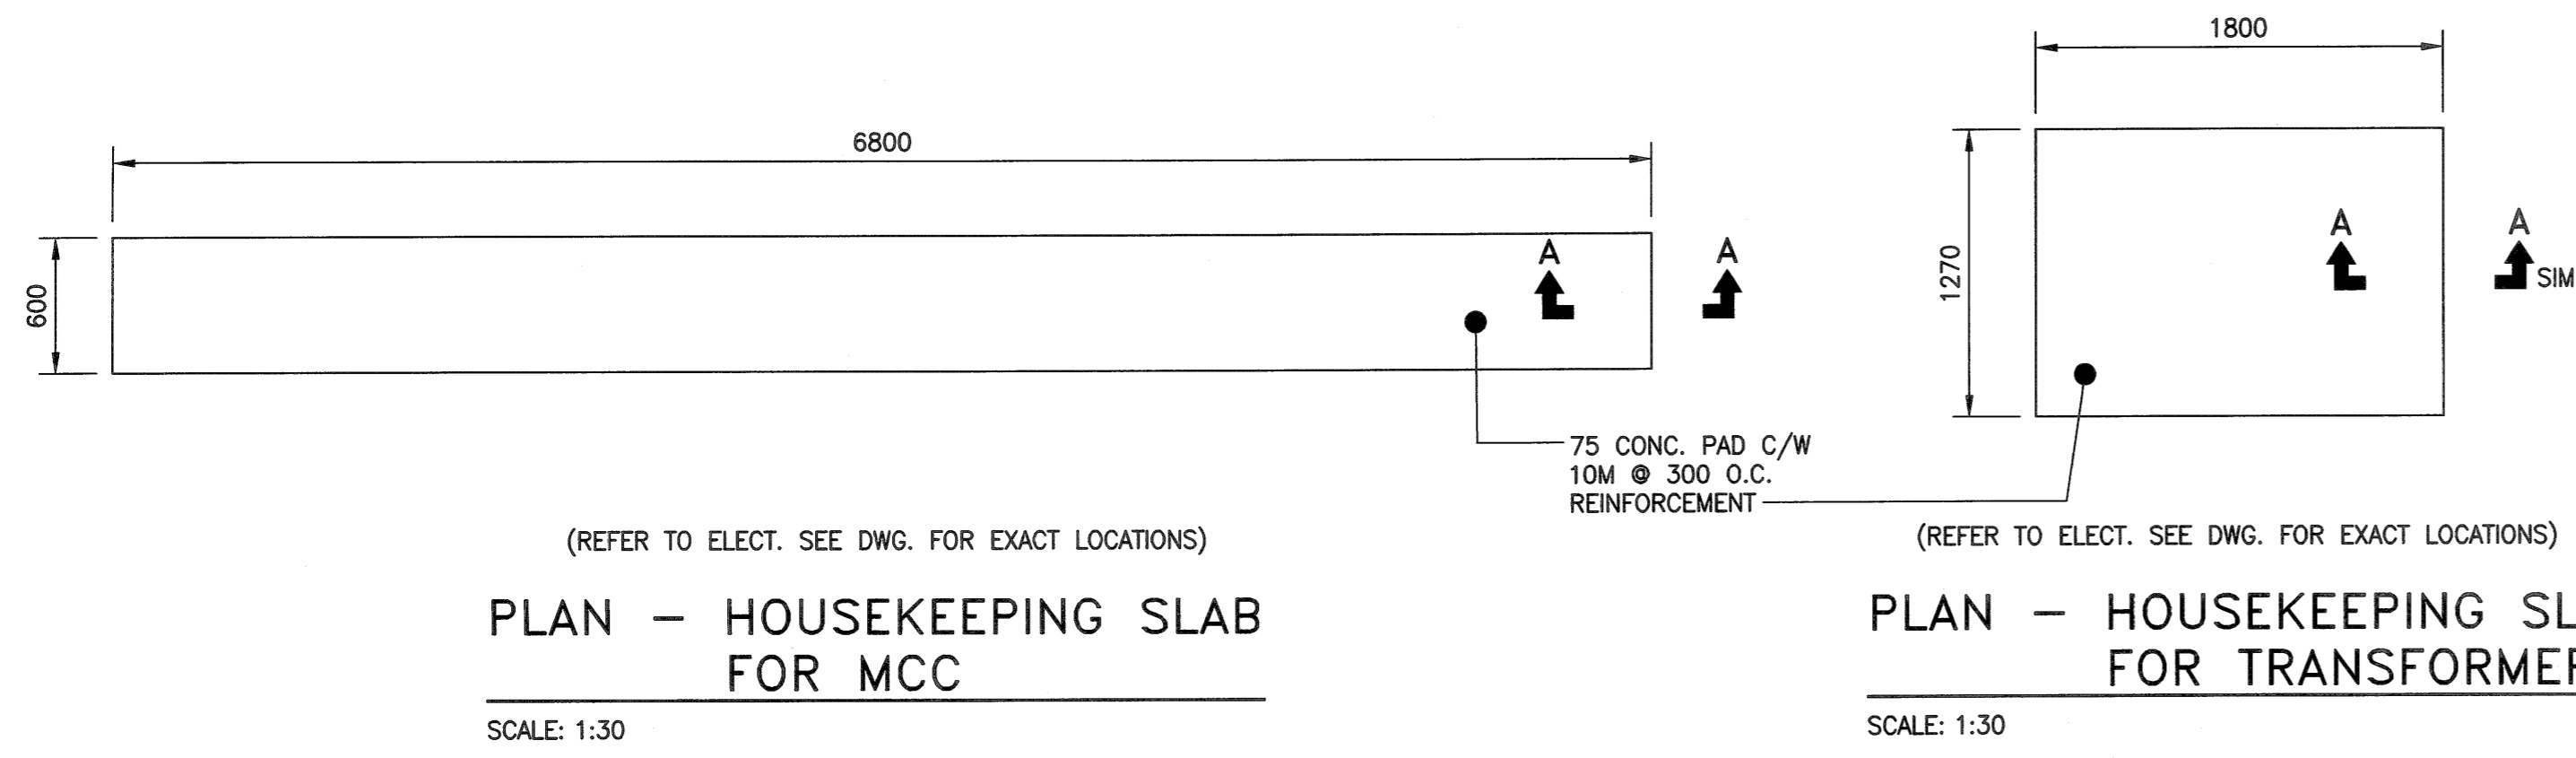

ENGINEERS GEOSCIENTISTS MANITOBA
 Certificate of Authorization
 KGS Group
 No. 245

B.M. ELEV.	-
DESIGNED BY:	K. DYCK
CHECKED BY:	[Signature]
DRAWN BY:	F. VALENCIA
APPROVED BY:	[Signature]
SCALE:	AS NOTED
ISSUED FOR CONSTRUCTION BY:	[Signature]
DATE:	2019/05/13
DATE:	
CONSULTANT NO.:	19-0107-002_S02
NO. REVISIONS	DATE DESIGN CHECK
00	ISSUED FOR TENDER & CONSTRUCTION 2019/07/17 [Signature]

KGS GROUP
 CONSULTING ENGINEERS
 DESIGNED BY: K. DYCK
 CHECKED BY: [Signature]
 DRAWN BY: F. VALENCIA
 APPROVED BY: [Signature]
 SCALE: AS NOTED
 ISSUED FOR CONSTRUCTION BY: [Signature]
 DATE: 2019/05/13
 DATE: []
 CONSULTANT NO.: 19-0107-002_S02

ENGINEER'S SEAL

 K.R. DYCK
 Member 31740
 2019-07-17

THE CITY OF WINNIPEG
 WATER AND WASTE DEPARTMENT
CLIFTON FLOOD PUMPING STATION UPGRADES
 STRUCTURAL
 PLAN, SECTIONS & DETAILS
 CITY DRAWING NUMBER: 1-0125F-S0003-001
 SHEET: 001
 REV: 00
 SIZE: A1