



Pick Up and Install New Picnic Table as per SCD-122 (1)

Existing Water Service

Supply and Install Soil and Sod (656 SM)

Supply and Install Single-Bay 6' Arch Baby Swing (1)


Pick Up and Install New Benches as per SCD-121A (2)

Accessible Entrance to Play Area as per detail 2 E16-F4

Supply and Install Compacted Granular Paving as per SCD-646 (115 SM)

Add Terminal Posts and Baffle as per SCD-633

EXISTING GRANULAR PATH

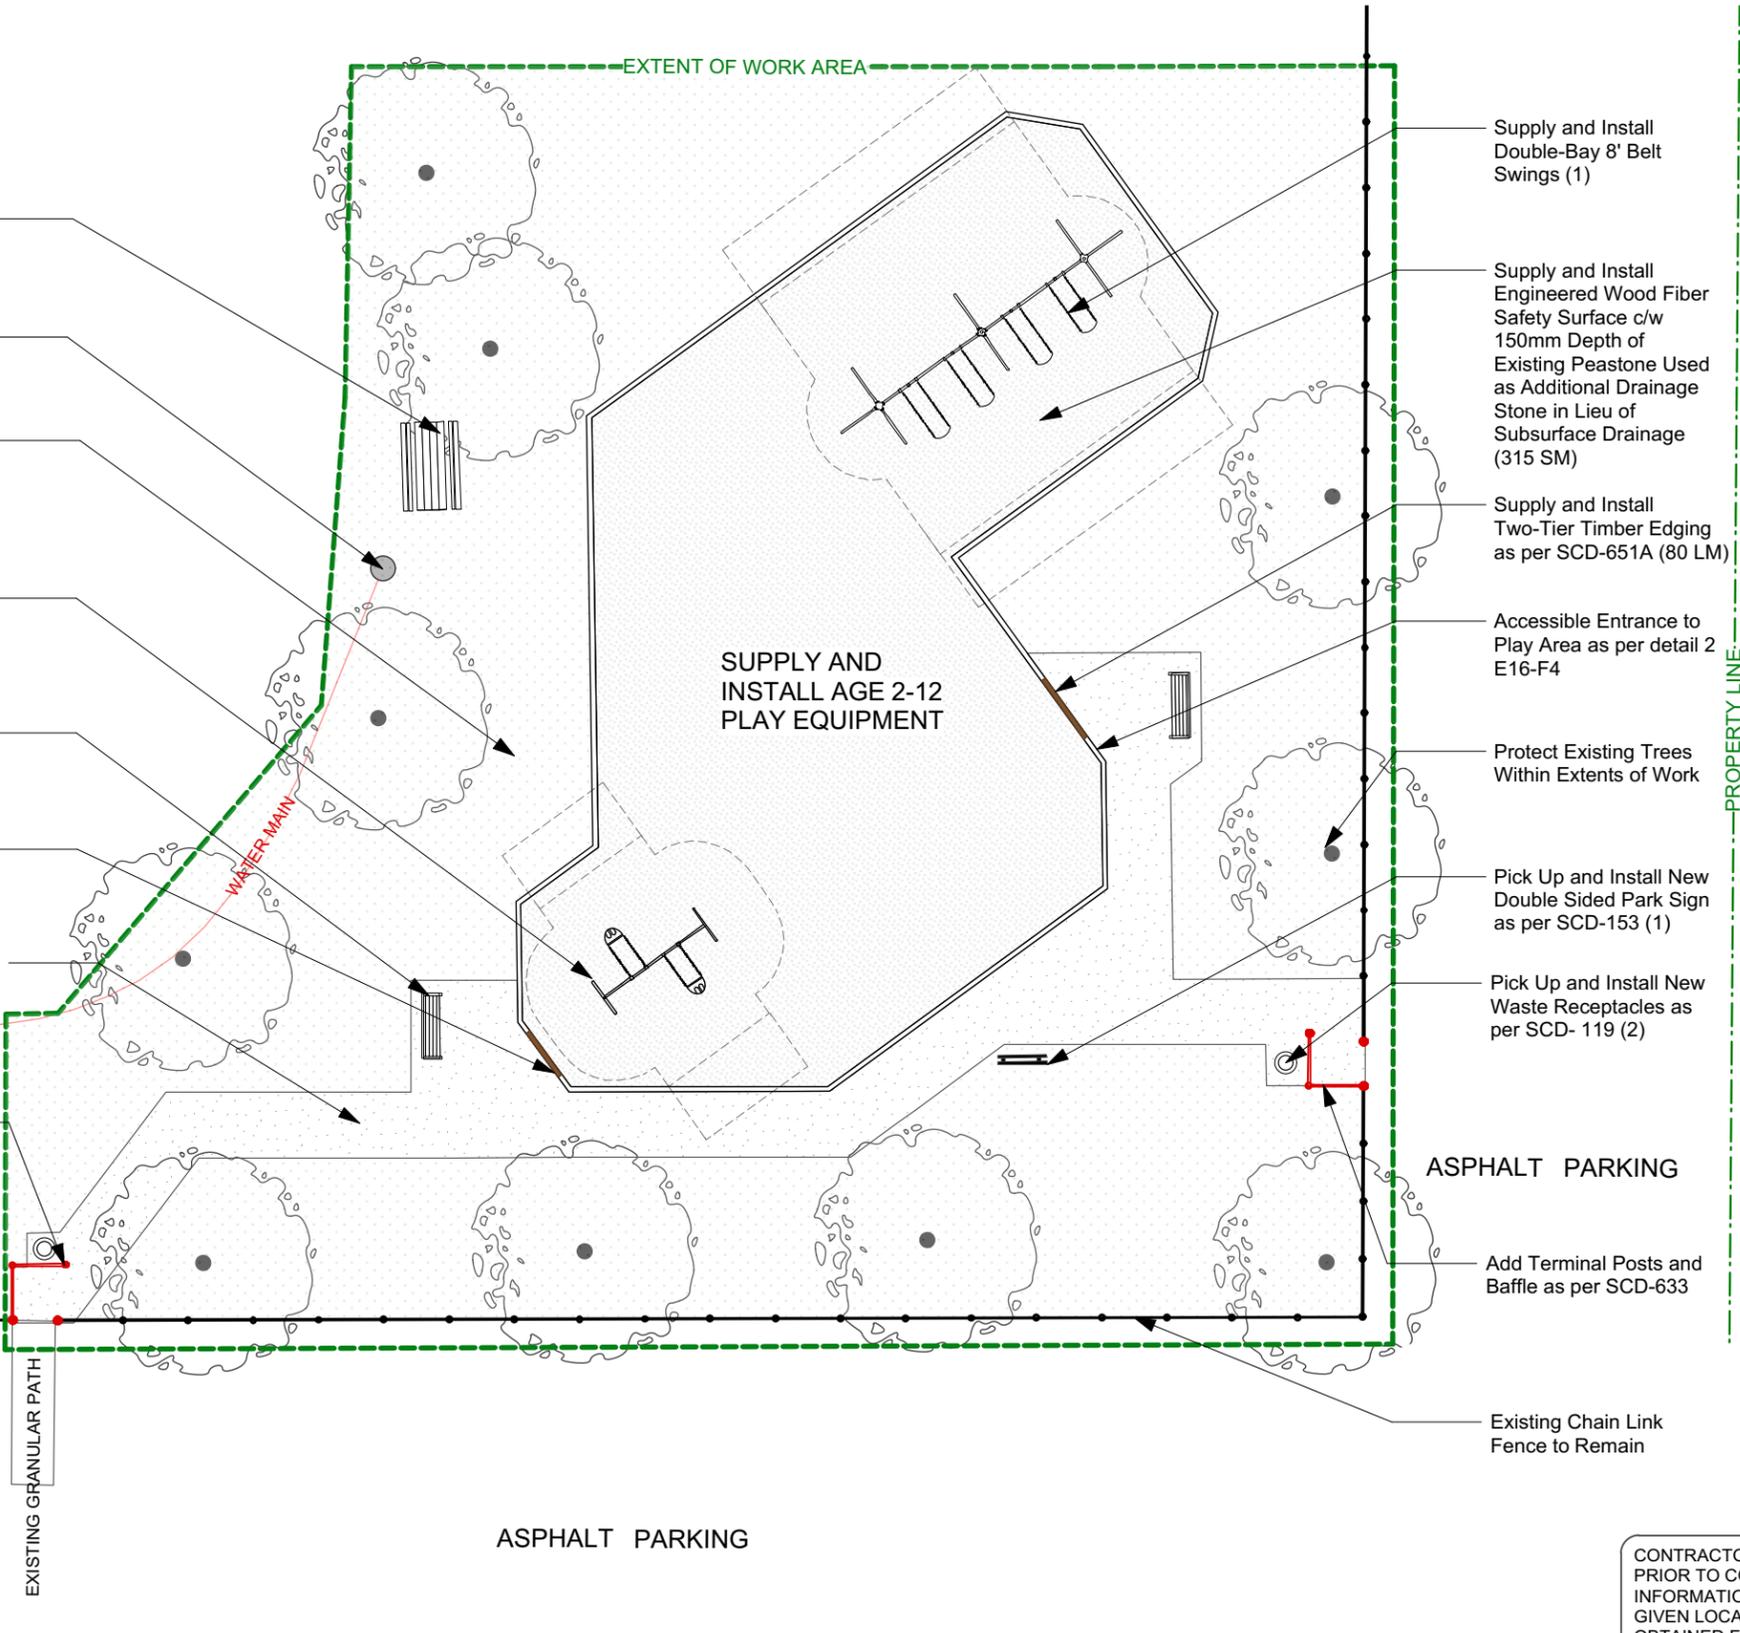

Supply and Install Double-Bay 8' Belt Swings (1)

Supply and Install Engineered Wood Fiber Safety Surface c/w 150mm Depth of Existing Peastone Used as Additional Drainage Stone in Lieu of Subsurface Drainage (315 SM)

Supply and Install Two-Tier Timber Edging as per SCD-651A (80 LM)

Accessible Entrance to Play Area as per detail 2 E16-F4

Protect Existing Trees Within Extents of Work

Pick Up and Install New Double Sided Park Sign as per SCD-153 (1)


Pick Up and Install New Waste Receptacles as per SCD- 119 (2)

ASPHALT PARKING

Add Terminal Posts and Baffle as per SCD-633

Existing Chain Link Fence to Remain

PROPERTY LINE

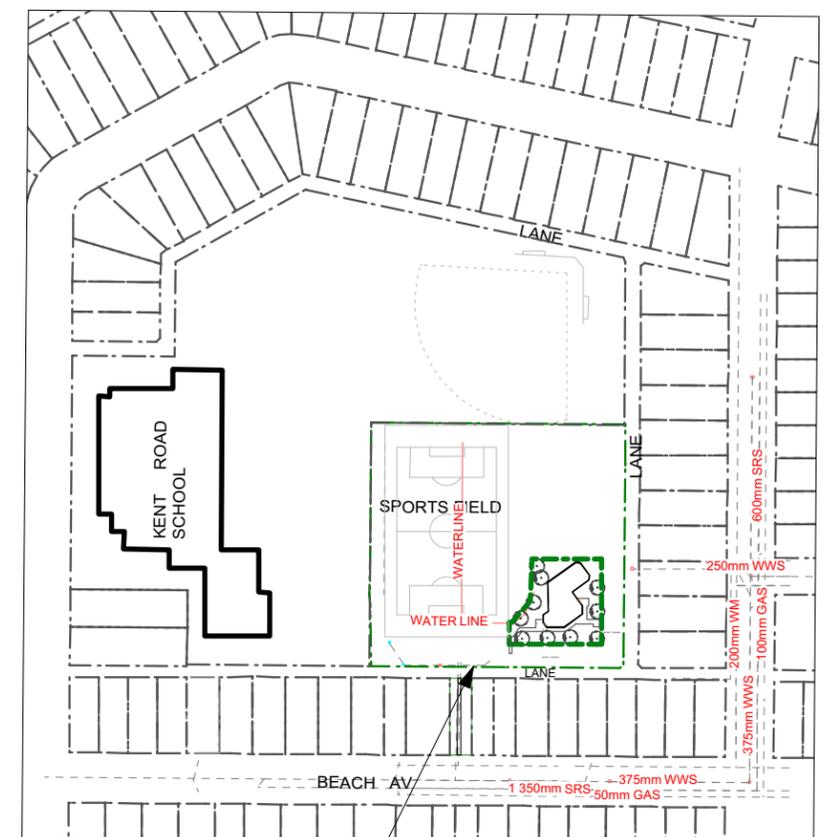

KEY PLAN - NTS

Pick Up and Install New Double Sided Park Sign on to Existing Chain Link Fence. Exact Location to be Determined with Contract Administrator



THE CITY OF WINNIPEG
 Planning, Property and Development Department
 Planning and Land Use Division
 Unit 15 - 30 Fort Street, Winnipeg, MB, (R3C 4X5)

DESIGNED BY	IM	CHECKED BY	
DRAWN BY	IM	APPROVED BY	MANAGER, PARK AND OPEN SPACES
HORIZ. SCALE			DATE
VERT. SCALE	1:200		
DATE	July 2019		MANAGER, PLANNING AND LAND USE DIVISION
			DATE

CONTRACTOR TO CONFIRM ALL DIMENSIONS AND REPORT ANY DISCREPANCIES TO CONTRACT ADMINISTRATOR PRIOR TO CONSTRUCTION. LOCATION OF UNDERGROUND STRUCTURES AS SHOWN ARE BASED ON THE BEST INFORMATION AVAILABLE BUT NO GUARANTEE IS GIVEN THAT ALL EXISTING UTILITIES ARE SHOWN OR THAT THE GIVEN LOCATIONS ARE EXACT. CONFIRMATION OF EXISTENCE AND EXACT LOCATION OF ALL SERVICES MUST BE OBTAINED FROM THE INDIVIDUAL UTILITIES BEFORE PROCEEDING WITH CONSTRUCTION.

DRAWING TITLE	DRAWING NO.
Former East Elmwood CC Playground Redvelopment Materials Plan	E16-F3
SITE ADDRESS	BID OPPORTUNITY NO.
927 Beach Avenue	739-2019