




2 ACCESSIBLE ENTRANCE TO PLAY AREA
L-4 Scale: 1:25

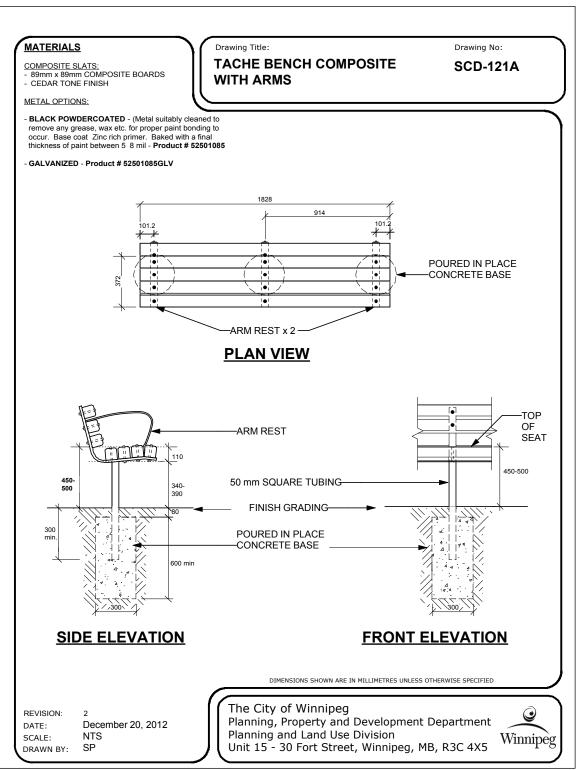

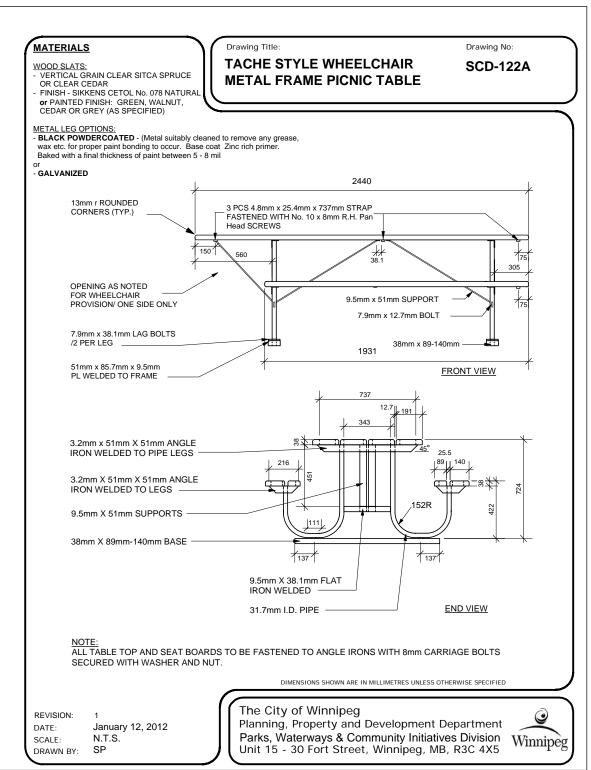

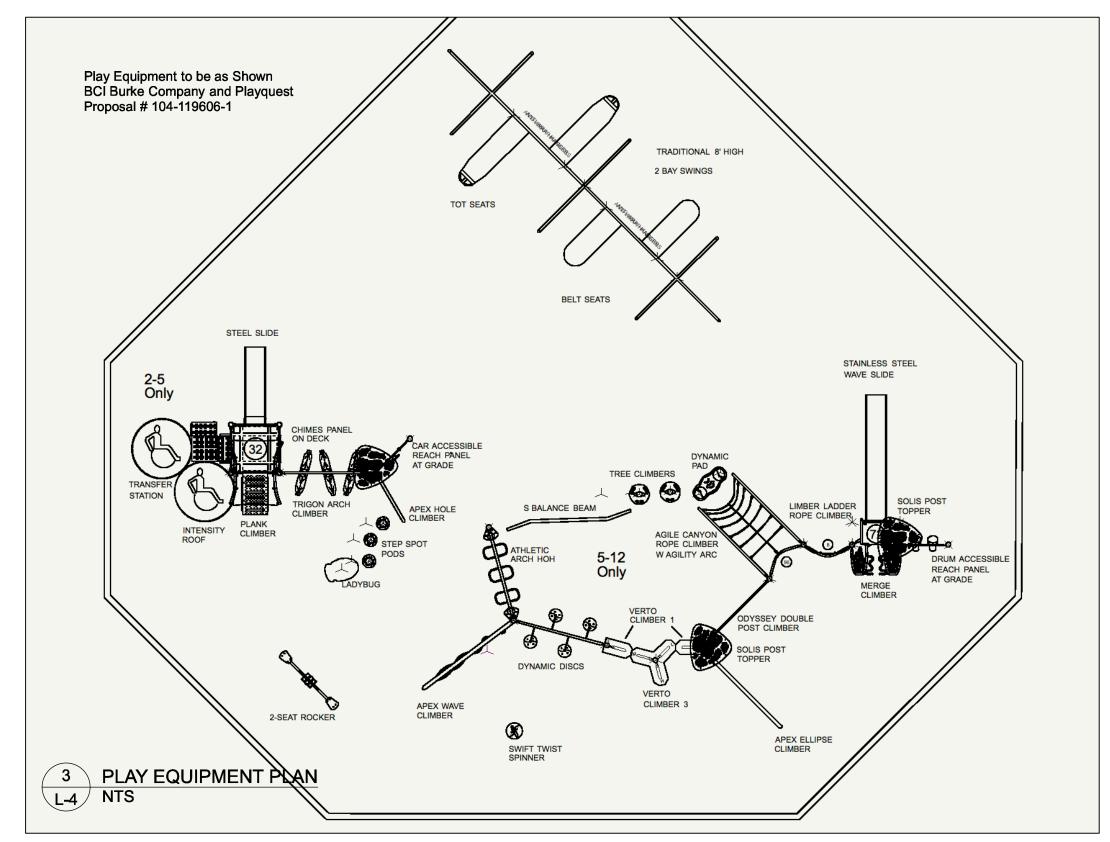




Location of underground structures as shown are based on the best information available but no guarantee is given that all existing utilities are shown or that the given locations are exact.

Confirmation of existence and exact location of all services must be obtained from the individual utilities before proceeding with construction.

DO NOT SCALE DRAWING - PLOT MAY NOT BE AT 100%

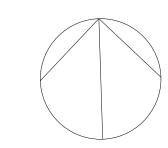



	9			
	8			
	7_			
	6_			
	5_			
	4			
	3			
.	_2_			
26	1_	Drain Pipes	02/08/2019	LLW
	NO.	REVISION / NOTE	DATE	BY

PROJECT	
OPTIMIST PARK	
EAST SOCCER FIELD AND	
ASSOCIATED FACILITIES	
1600 SUMMIT ROAD	
WINNIPEG	

SCALE		AS	SHOWN
DATE		JULY 2	9, 2019
DRAWN BY	LLW	CHECKED BY	DW
PROJECT NO.			1906

10WN 2019	DRAWING TITLE PLAYGROUND AND DETAILS
DW	SHEET NO.