

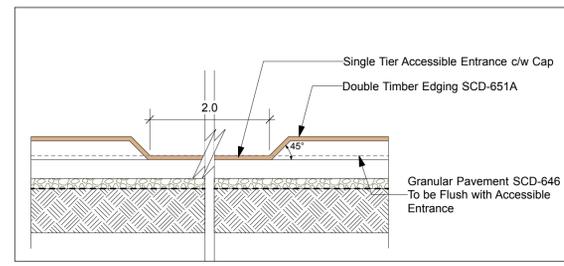
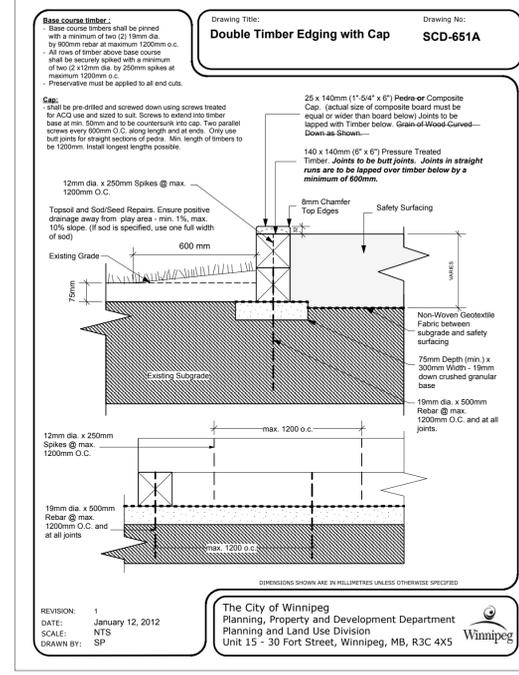
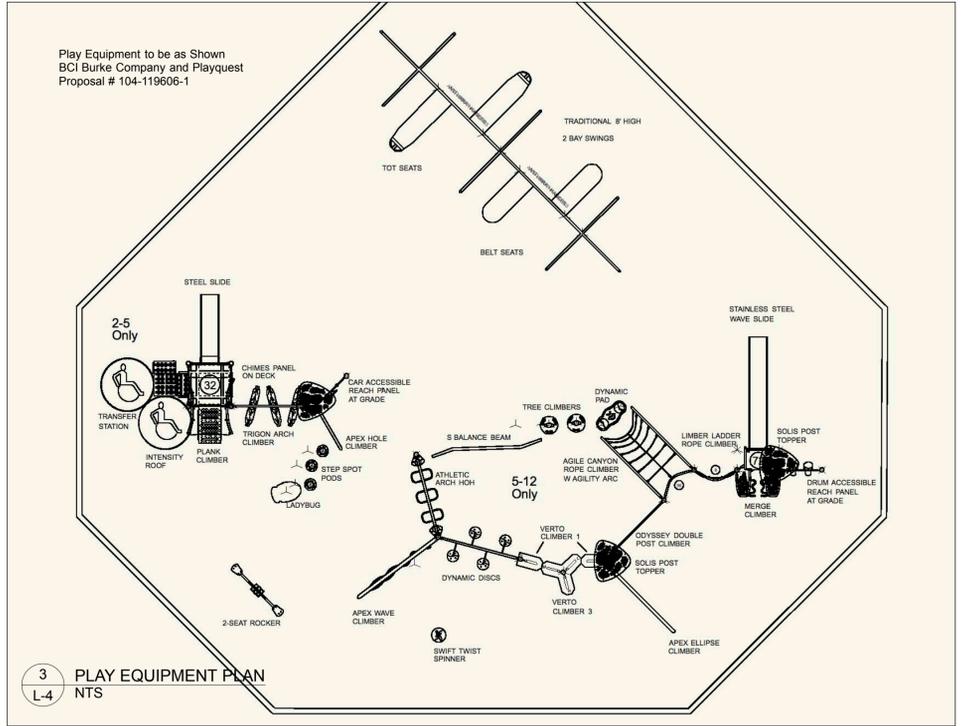
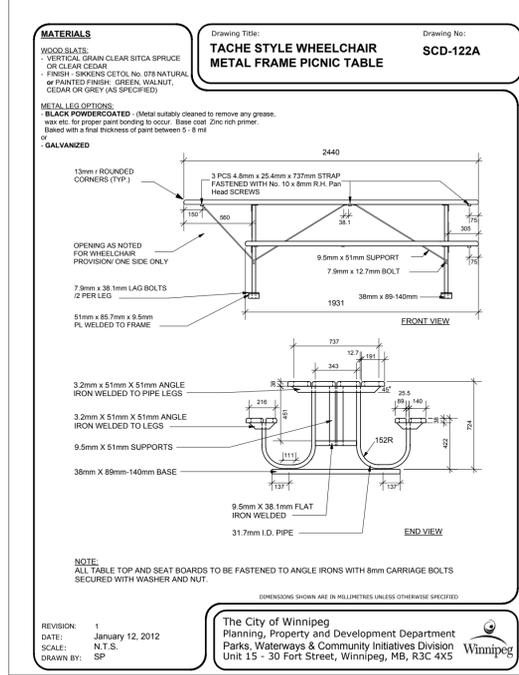


1 PLAYGROUND AND SITTING AREA PLAN
Scale: 1:100

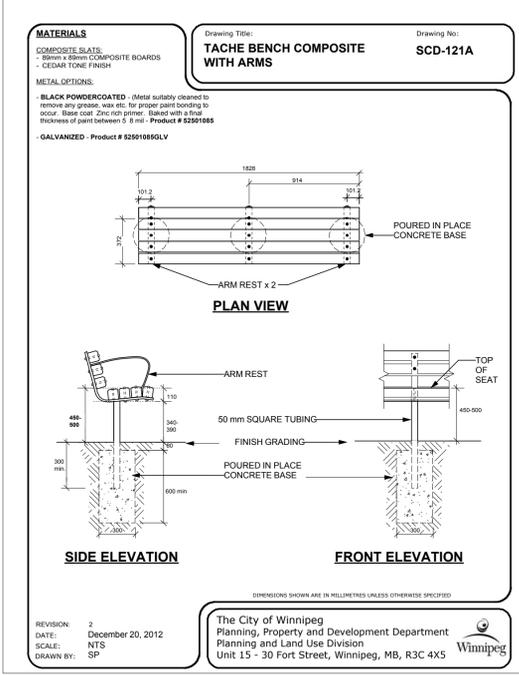

2 ACCESSIBLE ENTRANCE TO PLAY AREA
Scale: 1:25

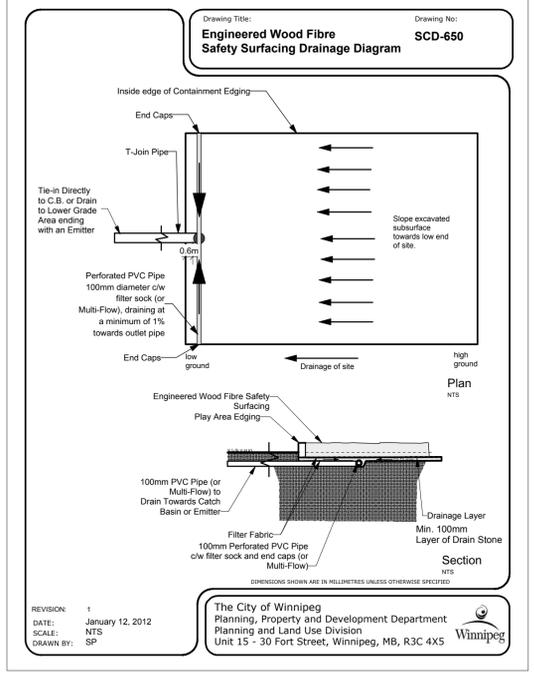

3 PLAY EQUIPMENT PLAN
Scale: NTS

Location of underground structures as shown are based on the best information available but no guarantee is given that all existing utilities are shown or that the given locations are exact. Confirmation of existence and exact location of all services must be obtained from the individual utilities before proceeding with construction. DO NOT SCALE DRAWING - PLOT MAY NOT BE AT 100%



NO.	REVISION / NOTE	DATE	BY
9			
8			
7			
6			
5			
4			
3			
2			
1			

PROJECT
OPTIMIST PARK
EAST SOCCER FIELD AND
ASSOCIATED FACILITIES
1600 SUMMIT ROAD
WINNEPEG

SCALE	AS SHOWN
DATE	JULY 23, 2019
DRAWN BY	LLW
CHECKED BY	DW
PROJECT NO.	1906

DRAWING TITLE
PLAYGROUND AND
DETAILS
SHEET NO.