
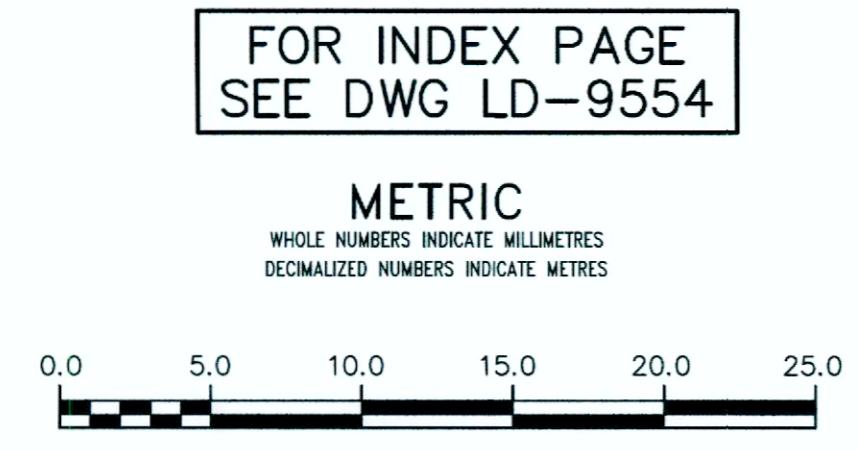
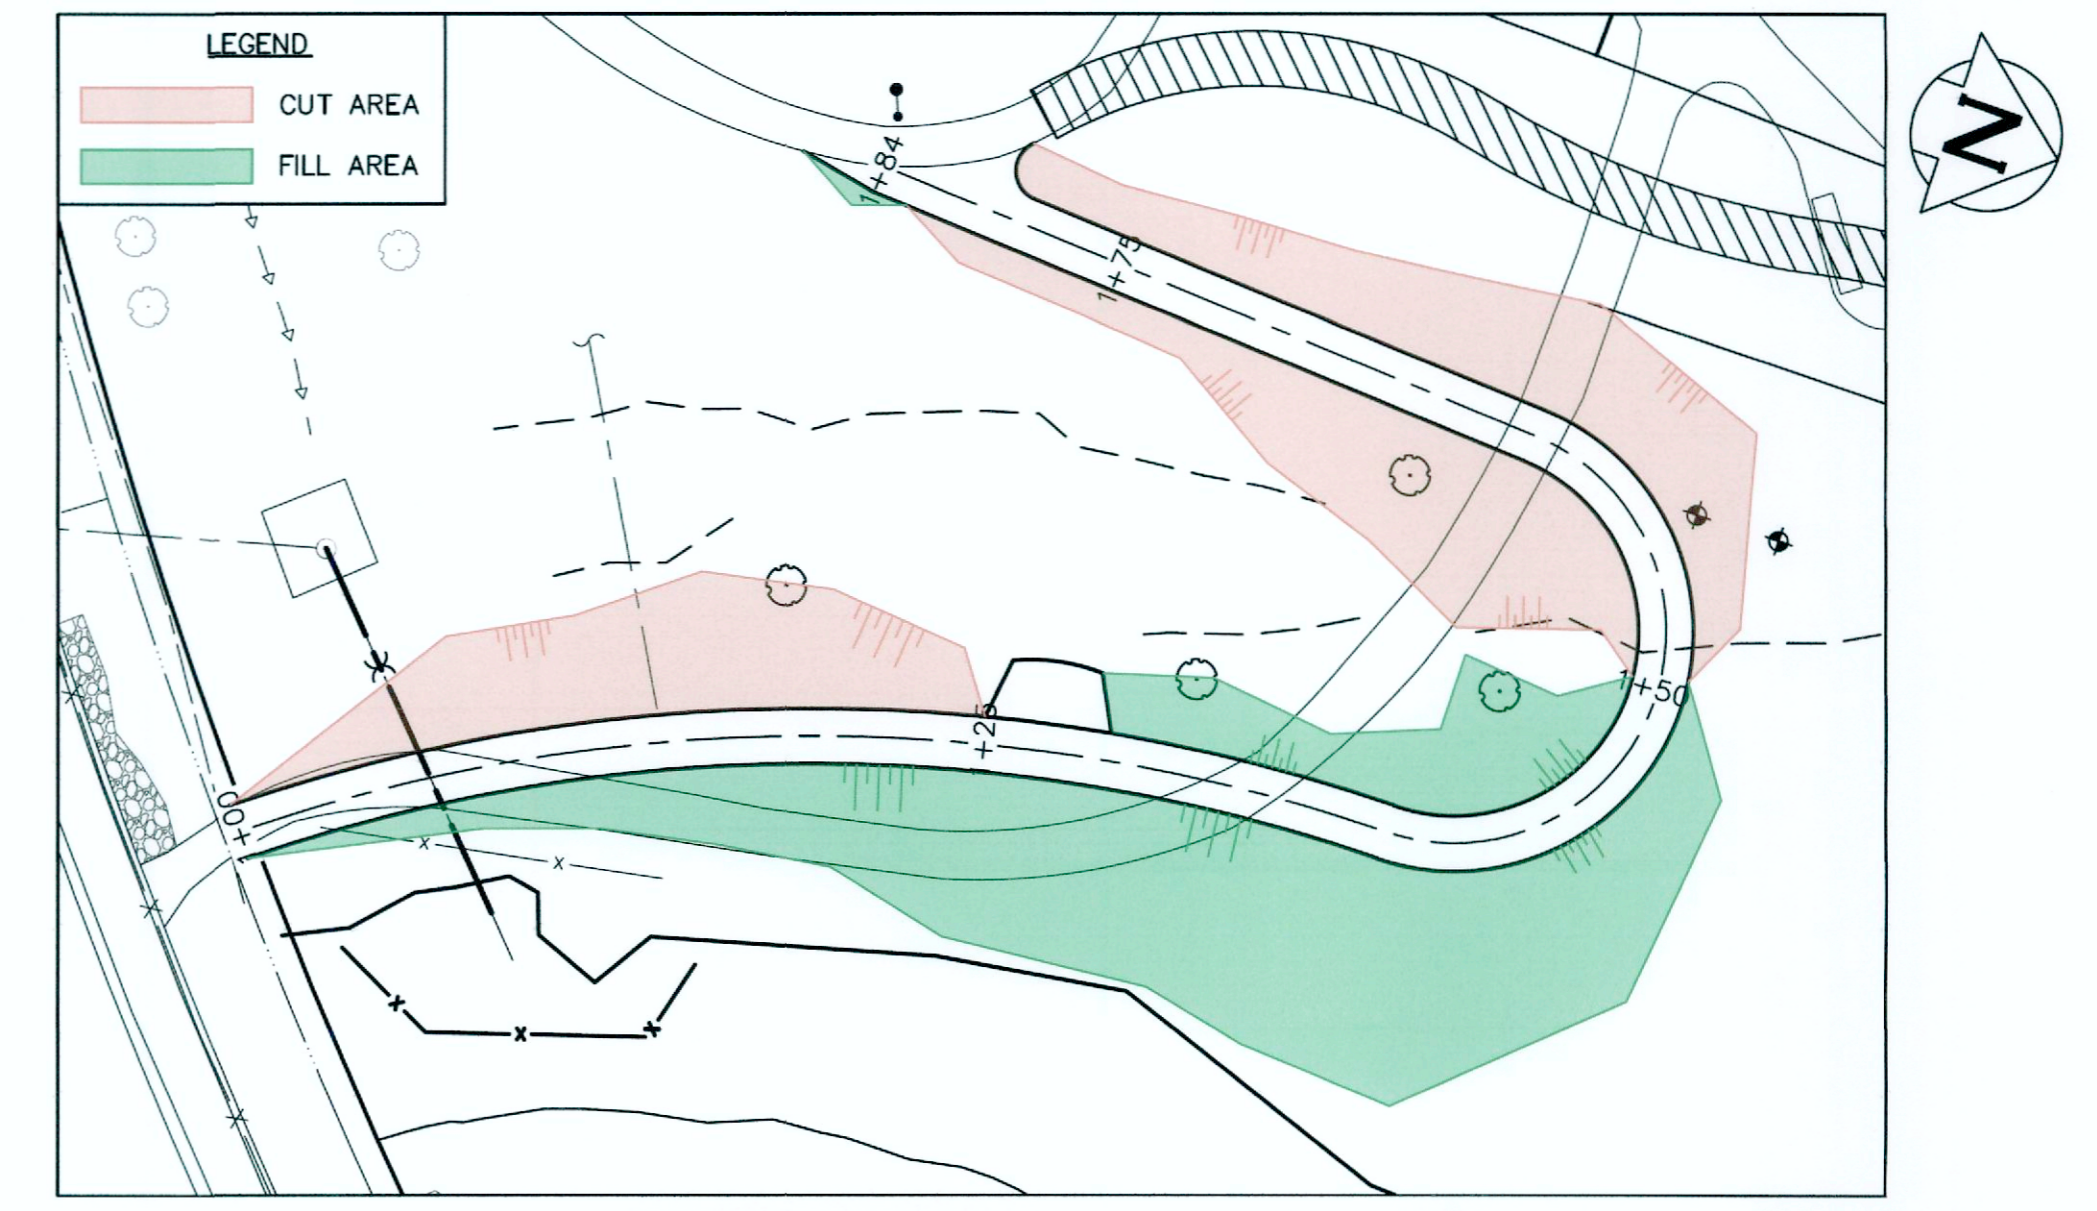
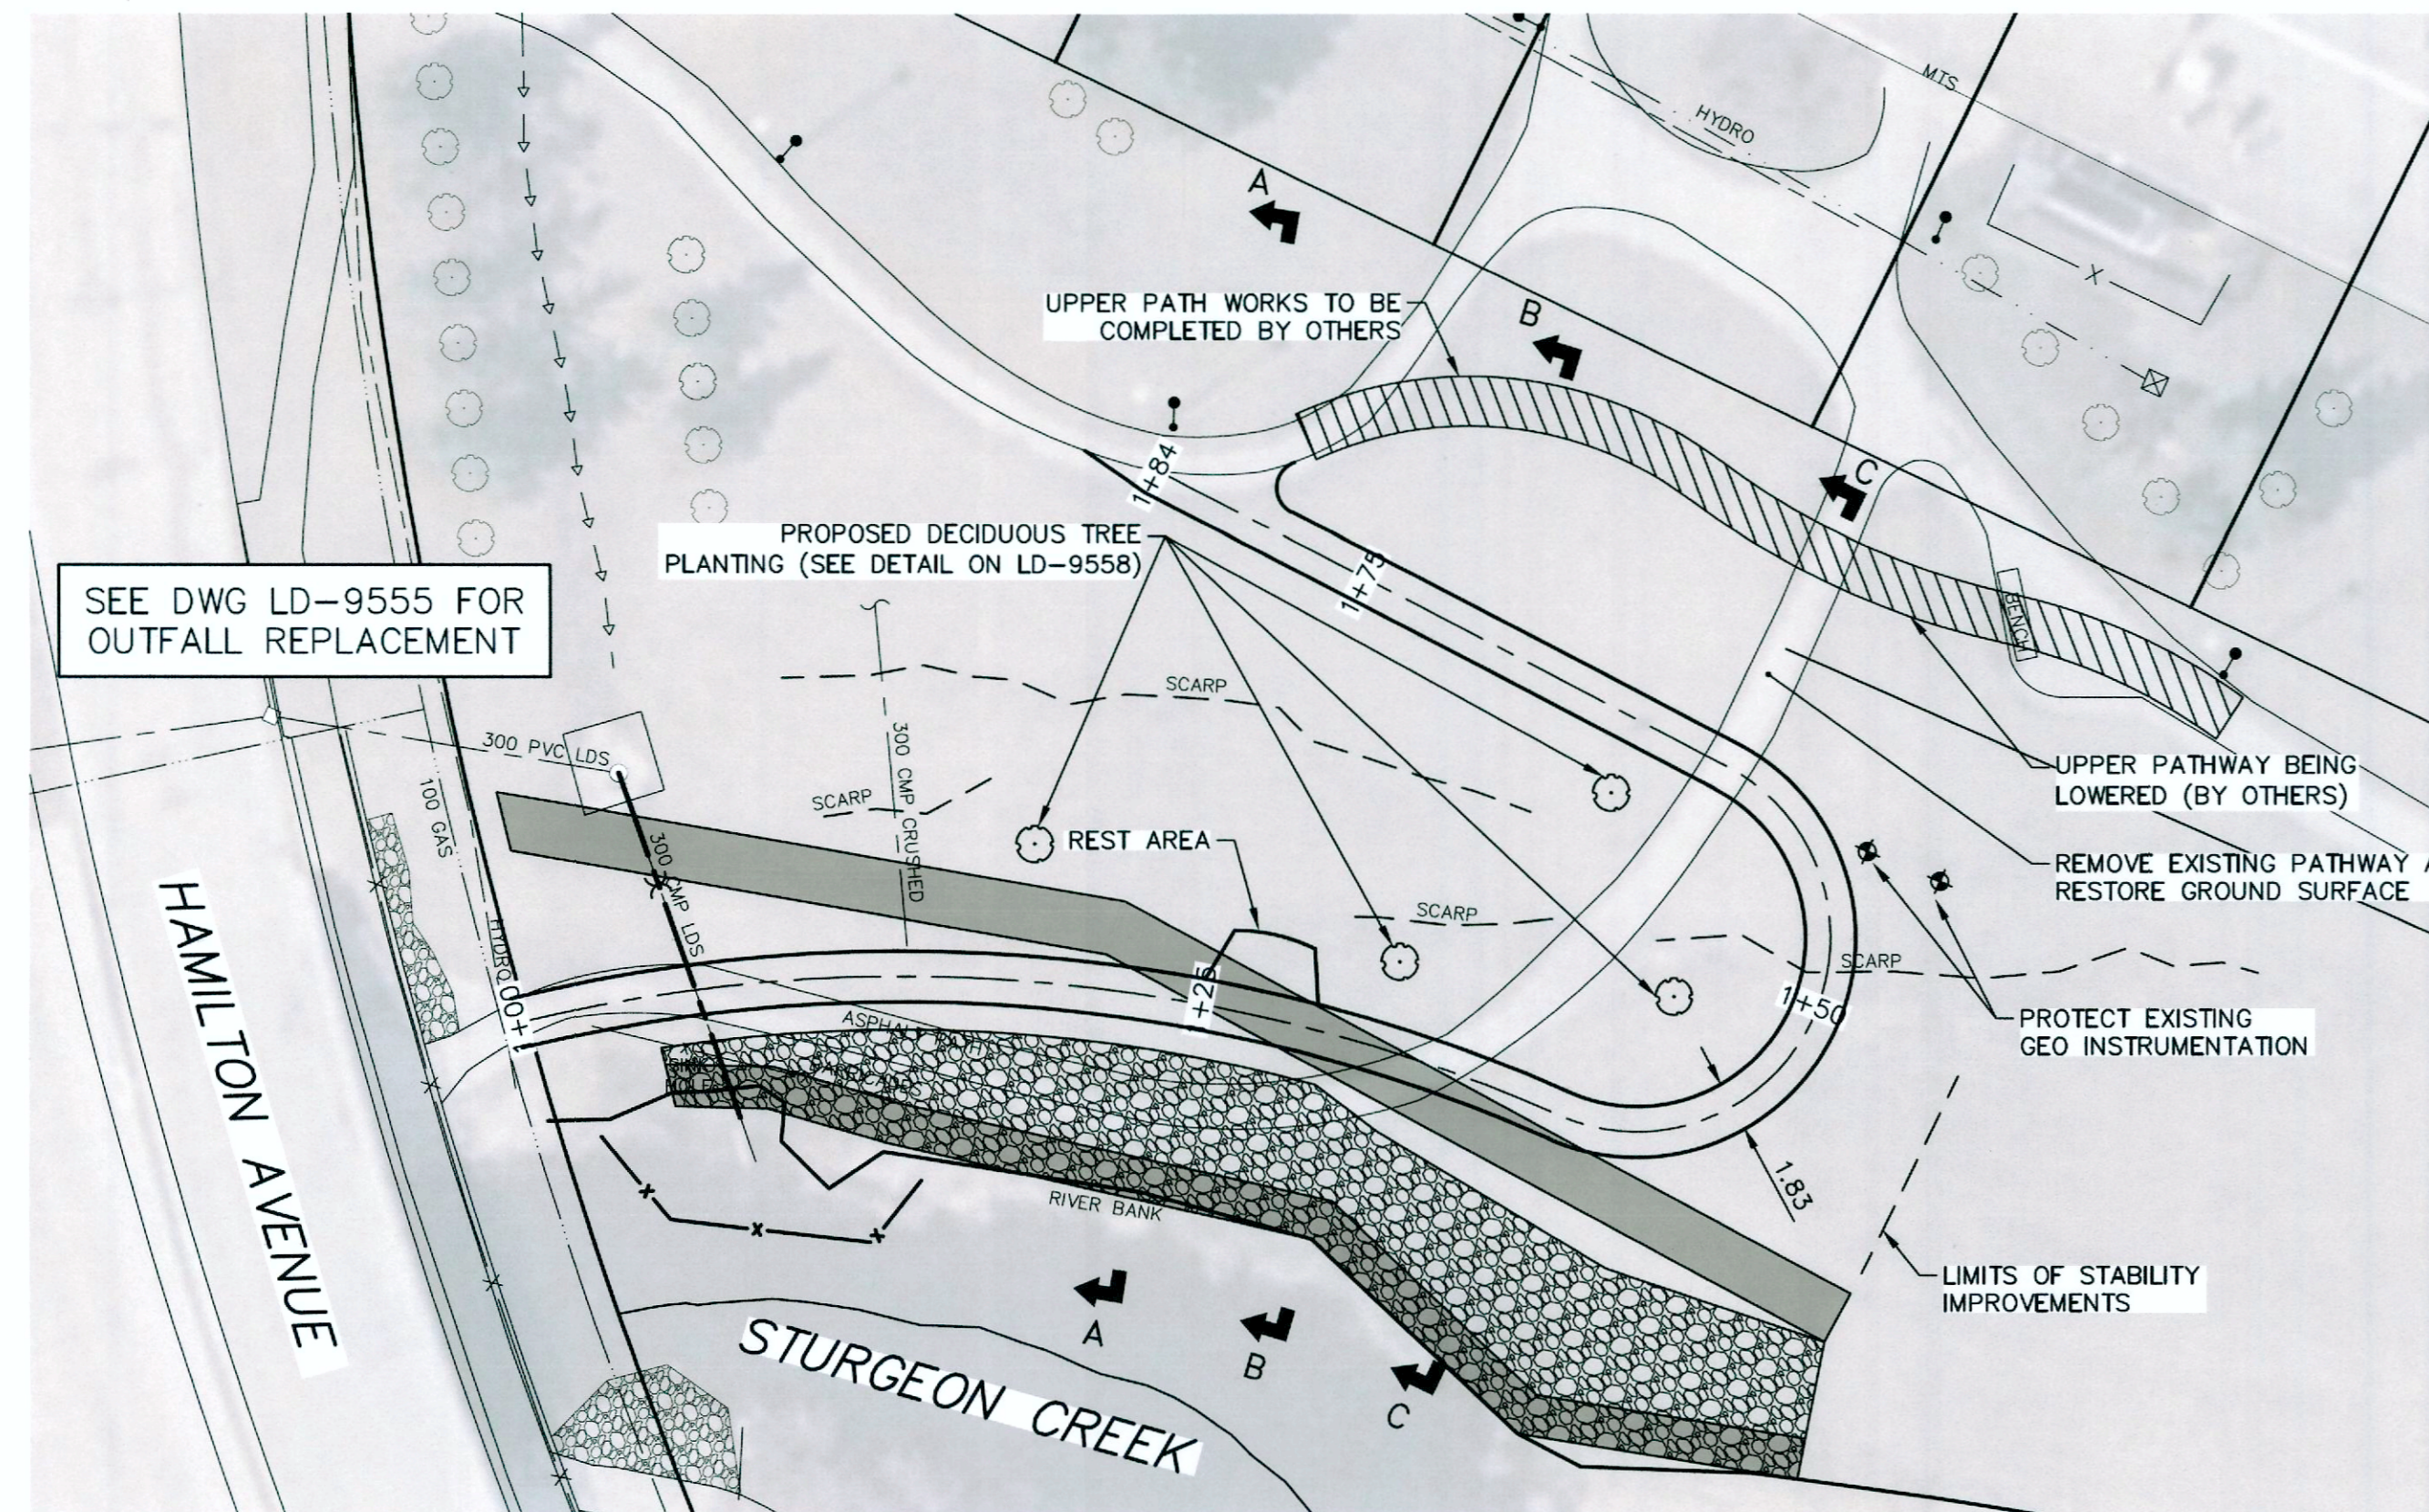
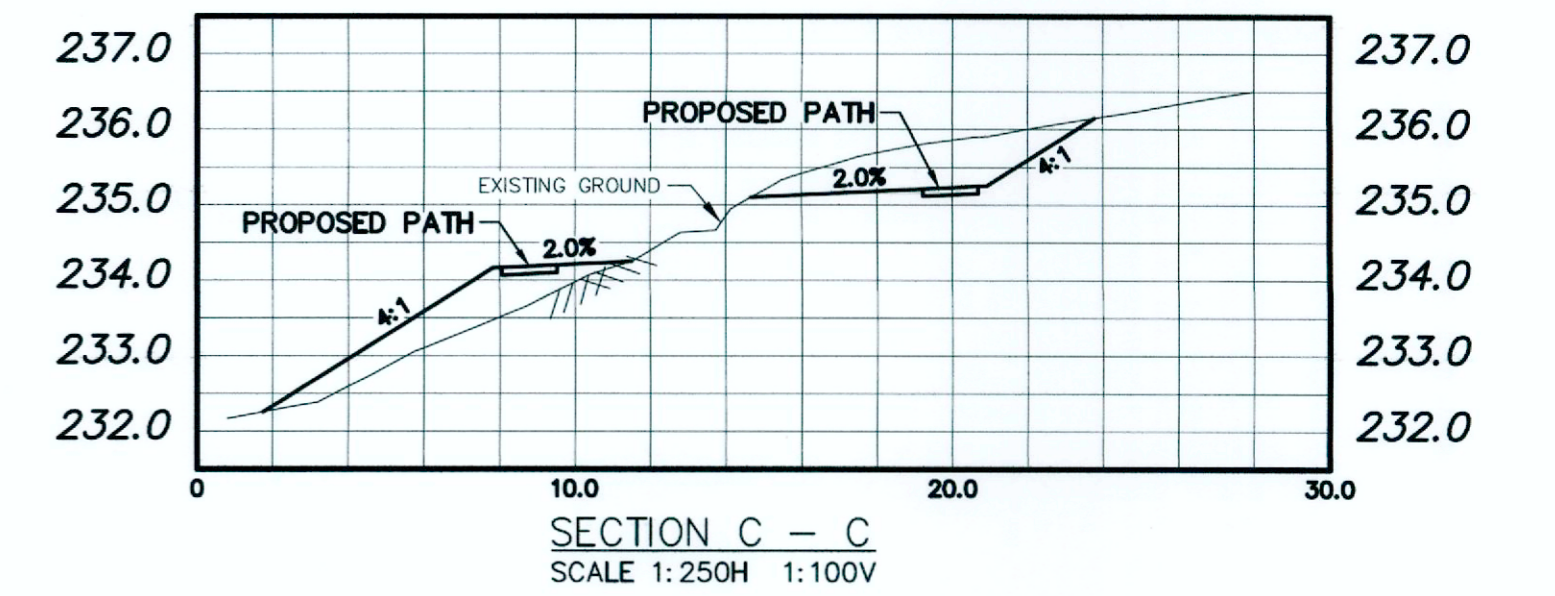


NOTE: CHAINAGES SHOWN ARE ALONG ϕ PROPOSED PATH

- NOTES:
1. CONTRACTOR TO COMPLETE LOCALIZED RIVERBANK REGRADING AS REQUIRED TO FACILITATE NEW PATHWAY CONSTRUCTION AND MATCH TO SURROUNDING BANK CONTOURS AS DIRECTED BY CONTRACT ADMINISTRATOR.
 2. ASPHALT TO BE INSTALLED IN 2021 AS PER TENDER CRITICAL DATES.

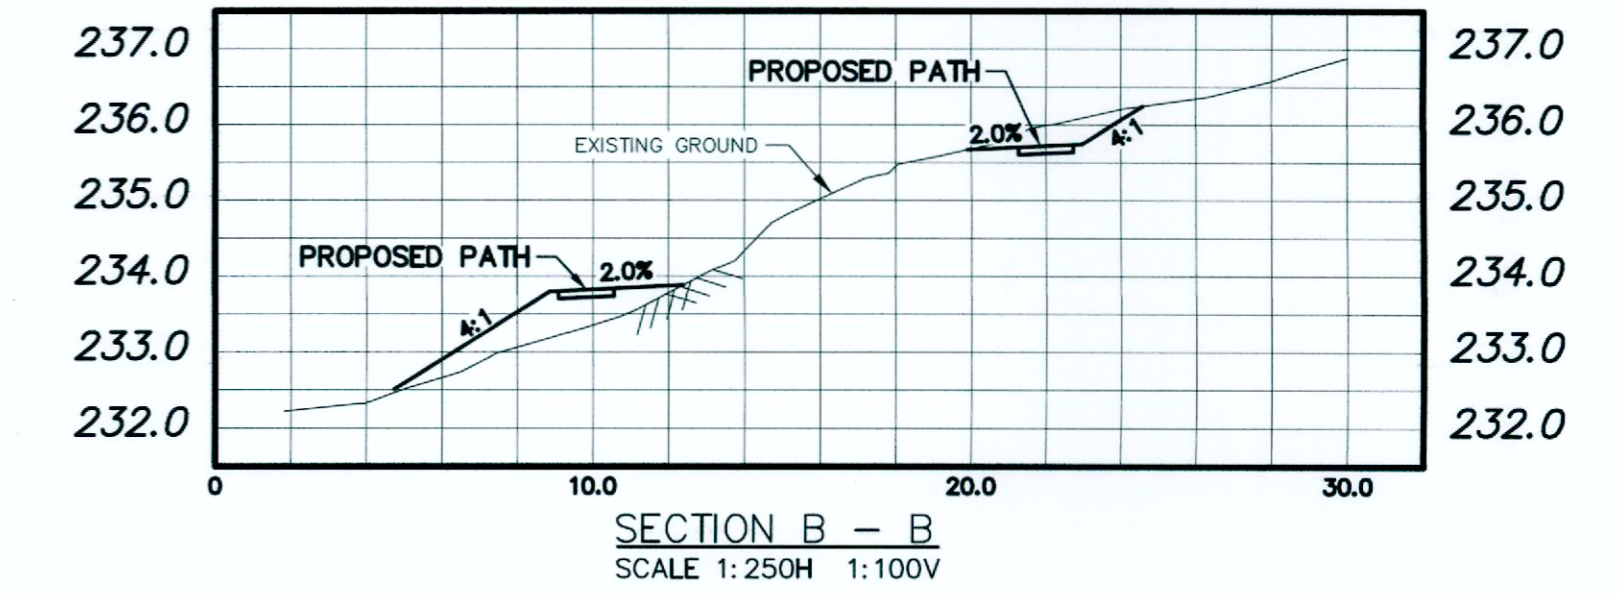

WARNING

IF POWER EQUIPMENT OR EXPLOSIVES ARE TO BE USED FOR EXCAVATION ON THIS PROJECT THE CONTRACTOR MUST:

- 1) NOTIFY THE GAS COMPANY OF THE PROPOSED LOCATION OF EXCAVATION.
- 2) TAKE PRECAUTION TO AVOID DAMAGE TO GAS COMPANY INSTALLATIONS.

SEE PROVINCIAL REGULATION 210/72 FOR DETAILS

LOCATION APPROVED
UNDERGROUND STRUCTURES

SUPV. U/G STRUCTURES COMMITTEE DATE

NOTE:
LOCATION OF UNDERGROUND STRUCTURES AS SHOWN ARE BASED ON THE BEST INFORMATION AVAILABLE BUT NO GUARANTEE IS GIVEN THAT ALL EXISTING UTILITIES ARE SHOWN OR THAT THE GIVEN LOCATIONS ARE EXACT. CONFIRMATION OF EXISTENCE AND EXACT LOCATION OF ALL SERVICES MUST BE OBTAINED FROM THE INDIVIDUAL UTILITIES BEFORE PROCEEDING WITH CONSTRUCTION.

B.M. ELEV.	NO.	ISSUED FOR TENDER	DATE	BY
	0	ISSUED FOR TENDER	2019 11 26	RBO
		REVISIONS	DATE	BY

KGS GROUP
CONSULTING ENGINEERS

DESIGNED BY NGV
DRAWN BY GEL
SCALE:
HORIZONTAL 1:250
VERTICAL 1:50
DATE 2019 11 27

CHECKED BY RBO
APPROVED BY
RELEASED FOR CONSTRUCTION
DATE

ENGINEERS GEOSCIENTISTS MANITOBA
Certificate of Authorization
KGS Group
No. 245

ENGINEER'S SEAL

CONSULTANT DRAWING NUMBER
LD-9557

THE CITY OF WINNIPEG
WATER AND WASTE DEPARTMENT
ENGINEERING DIVISION

HAMILTON AVENUE BRIDGE OUTFALLS
RENEWAL AND REHABILITATION
HAMILTON AVENUE BRIDGE OUTFALLS
PATHWAY RECONSTRUCTION

SHEET 5 OF 6
CITY DRAWING NUMBER
LD-9557