



MATCH LINE

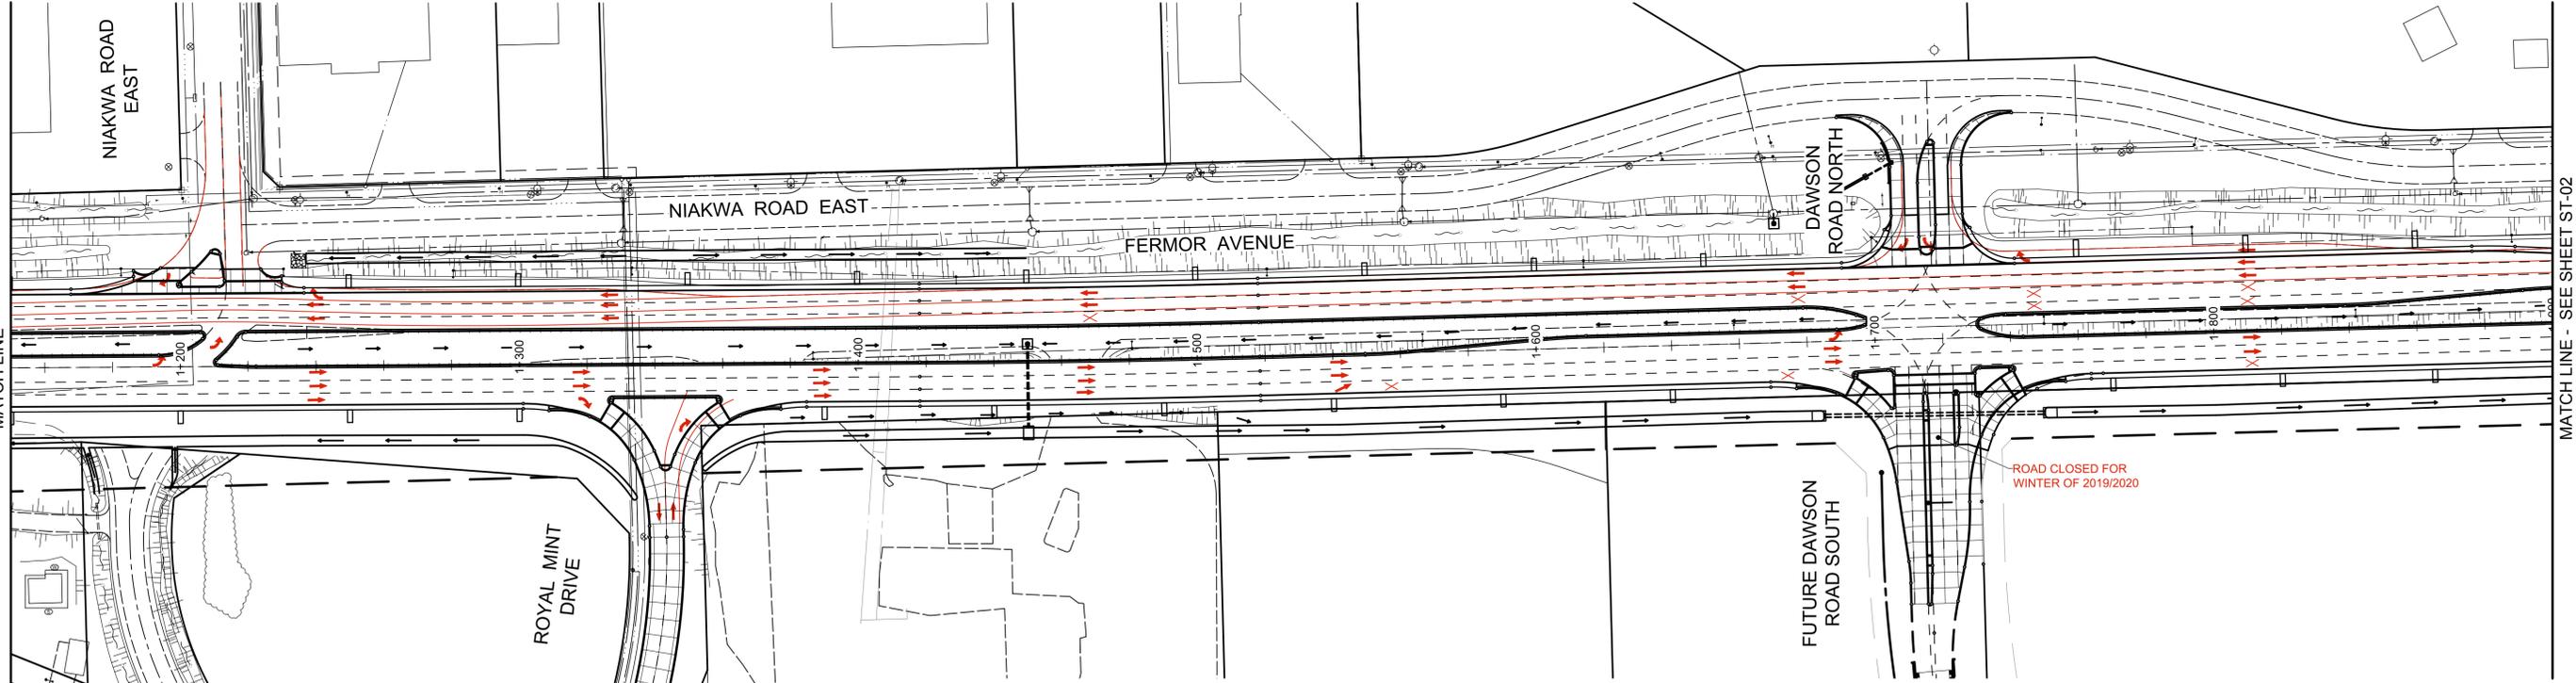

MATCH LINE - SEE SHEET ST-02

WINTER 2019 / 2020

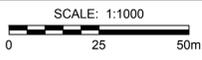

LEGEND



NOTES

1. BETWEEN CONSTRUCTION SEASONS A MINIMUM OF TWO LANES OF TRAFFIC IN EACH DIRECTION AND PEDESTRIAN ACCESS TO BE MAINTAINED AT ALL TIMES. LEFT TURN LANES MUST ALSO BE MAINTAINED.
2. INTERSECTING STREETS AND PRIVATE APPROACH ACCESS SHALL BE PEN AT TIME OF WINTER SHUT DOWN.
3. LANE CLOSURES IN ACCORDANCE WITH THE LATEST EDITION OF THE CITY OF WINNIPEG "MANUAL OF TEMPORARY TRAFFIC CONTROL ON CITY STREETS".
4. DRAINAGE TO BE MAINTAINED BETWEEN CONSTRUCTION SEASONS.
5. ANY RAMPING REQUIRED BEFORE WINTER SHUT DOWN SHALL BE CONSTRUCT OF ASPHALT PAVEMENT. THE TEMPORARY ASPHALT PAVEMENT SHALL CONSIST OF 75 mm - TYPE 1A ASPHALTIC CONCRETE PAVEMENT, 75 mm BASE COURSE, 300 - 100 mm SUB-BASE AND GEOTEXTILE / GEOGRID.
6. NEW STREET LIGHTS MUST BE ACTIVE ON SOUTHSIDE BEFORE TRAFFIC USES NEW EASTBOUND LANES.

**CITY OF WINNIPEG
FERMOR AVENUE
RECONSTRUCTION**

2019 / 2020 WINTER TRAFFIC

FIGURE ST-06

P:\2018\160419\00-20192020 Regional St Renew FERMOR09_CAD\07_Sheets\Signing\160419-Fermor-ST-06.dwg Last Saved: 2/27/2019 10:14 AM by kberard Plotted: 3/21/2019 10:46 AM by Kevin Bernard

