


INSTRUMENT LOOP DIAGRAM

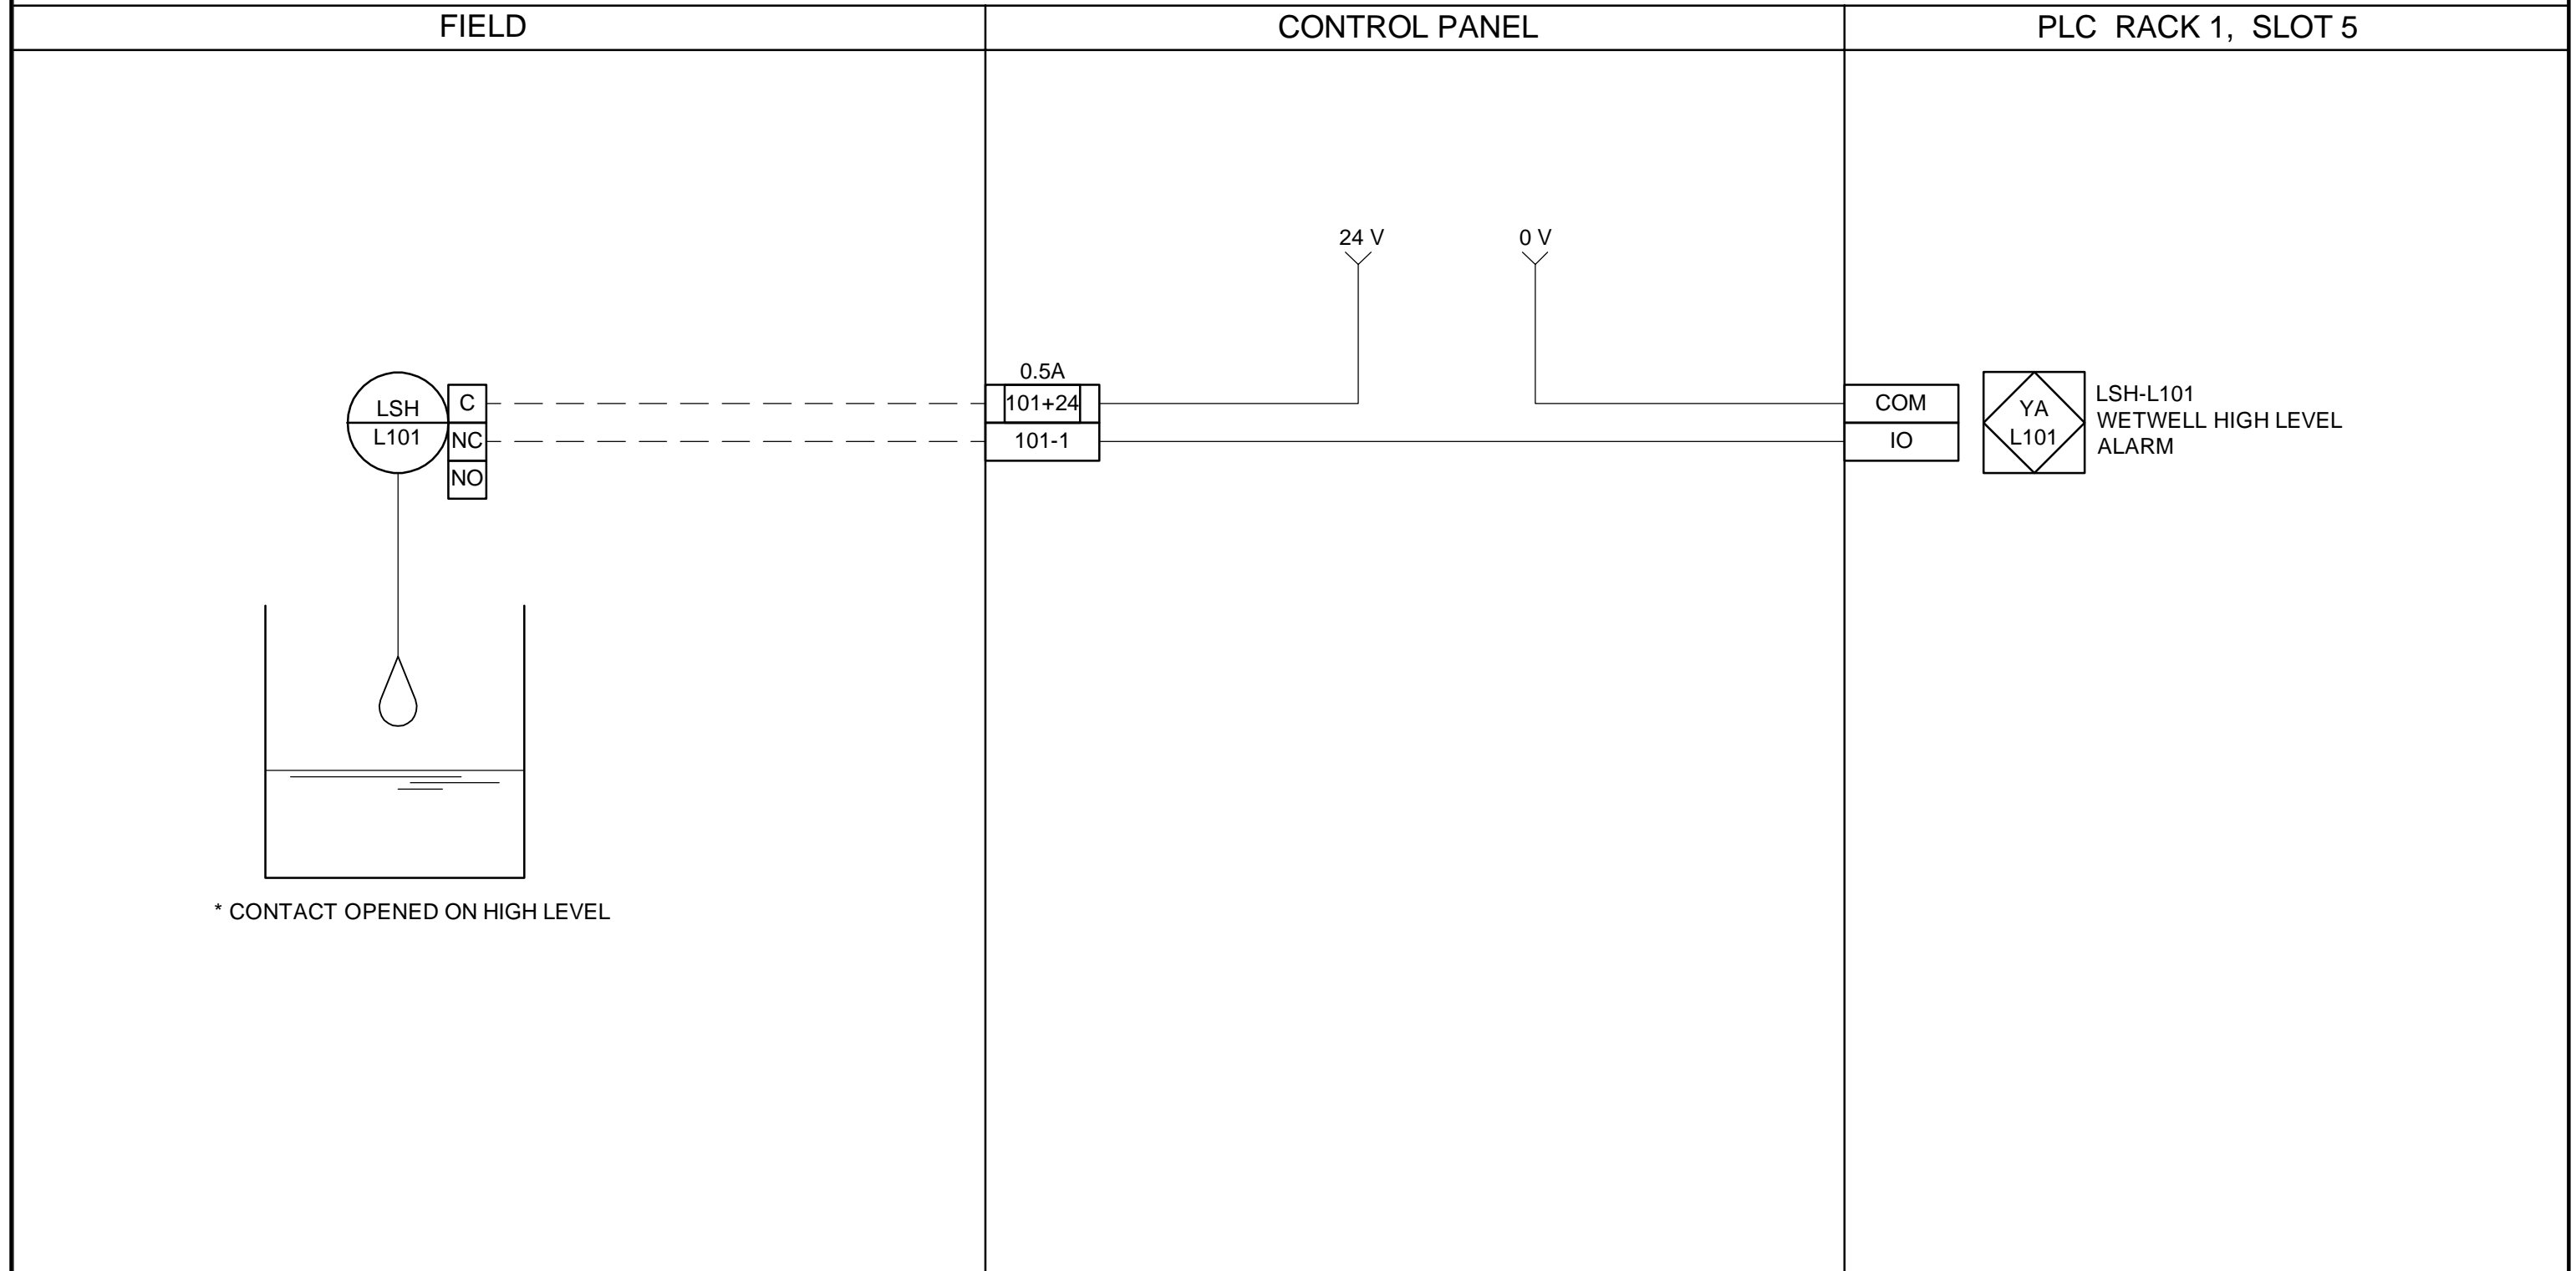

<p>PRELIMINARY ONLY NOT FOR CONSTRUCTION</p> <p>Certificate of Authorization Dillon Consulting Limited (MB) No. 1789 Date: _____</p>	B.M. ELEV. _____ CONSTRUCTION COMPLETION DATE: YYYY MM DD _____	 DESIGNED BY: CAL CHECKED BY: BLM DRAWN BY: SCK APPROVED BY: BLM SCALE: HORIZONTAL: NTS RELEASED FOR CONSTRUCTION: _____ VERTICAL: _____ DATE: 2019 09 30 DATE: _____	ENGINEER'S SEAL _____ CONSULTANT PROJECT NUMBER 199259	 THE CITY OF WINNIPEG WATER AND WASTE DEPARTMENT ENGINEERING DIVISION JESSIE WASTEWATER PUMPING STATION UPGRADES STATION FLOOD LIMIT SWITCH LSH-L101 (TYPICAL)	SHEET 04 of 10 CONSULTANT DRAWING NUMBER L-04 CITY DRAWING NUMBER 1-0149L-E0012-001						
	DRAWING NUMBER _____ REFERENCE DRAWINGS _____				<table border="1" style="width: 100%; border-collapse: collapse;"> <thead> <tr> <th style="width: 5%;">NO.</th> <th style="width: 45%;">REVISIONS</th> <th style="width: 15%;">DATE</th> <th style="width: 35%;">BY</th> </tr> </thead> <tbody> <tr> <td>0</td> <td>ISSUED FOR ADDENDUM 3</td> <td>2019-09-30</td> <td>B.L.M.</td> </tr> </tbody> </table>	NO.	REVISIONS	DATE	BY	0	ISSUED FOR ADDENDUM 3
NO.	REVISIONS	DATE	BY								
0	ISSUED FOR ADDENDUM 3	2019-09-30	B.L.M.								