

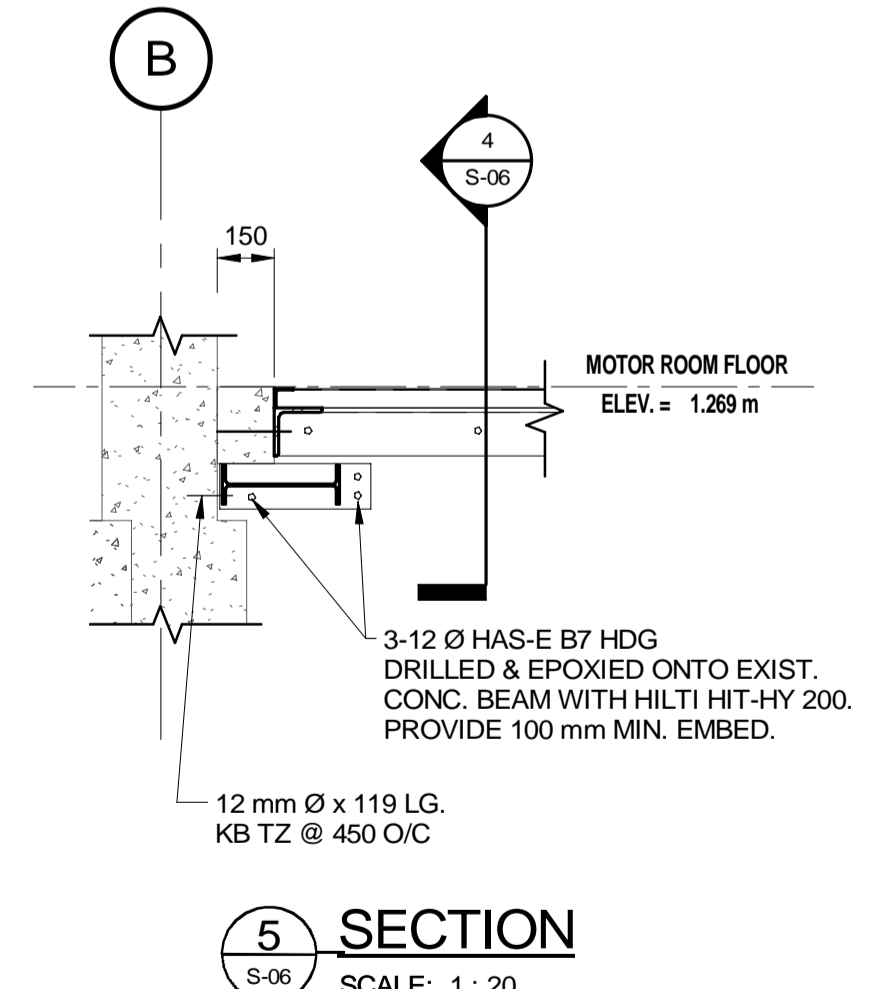
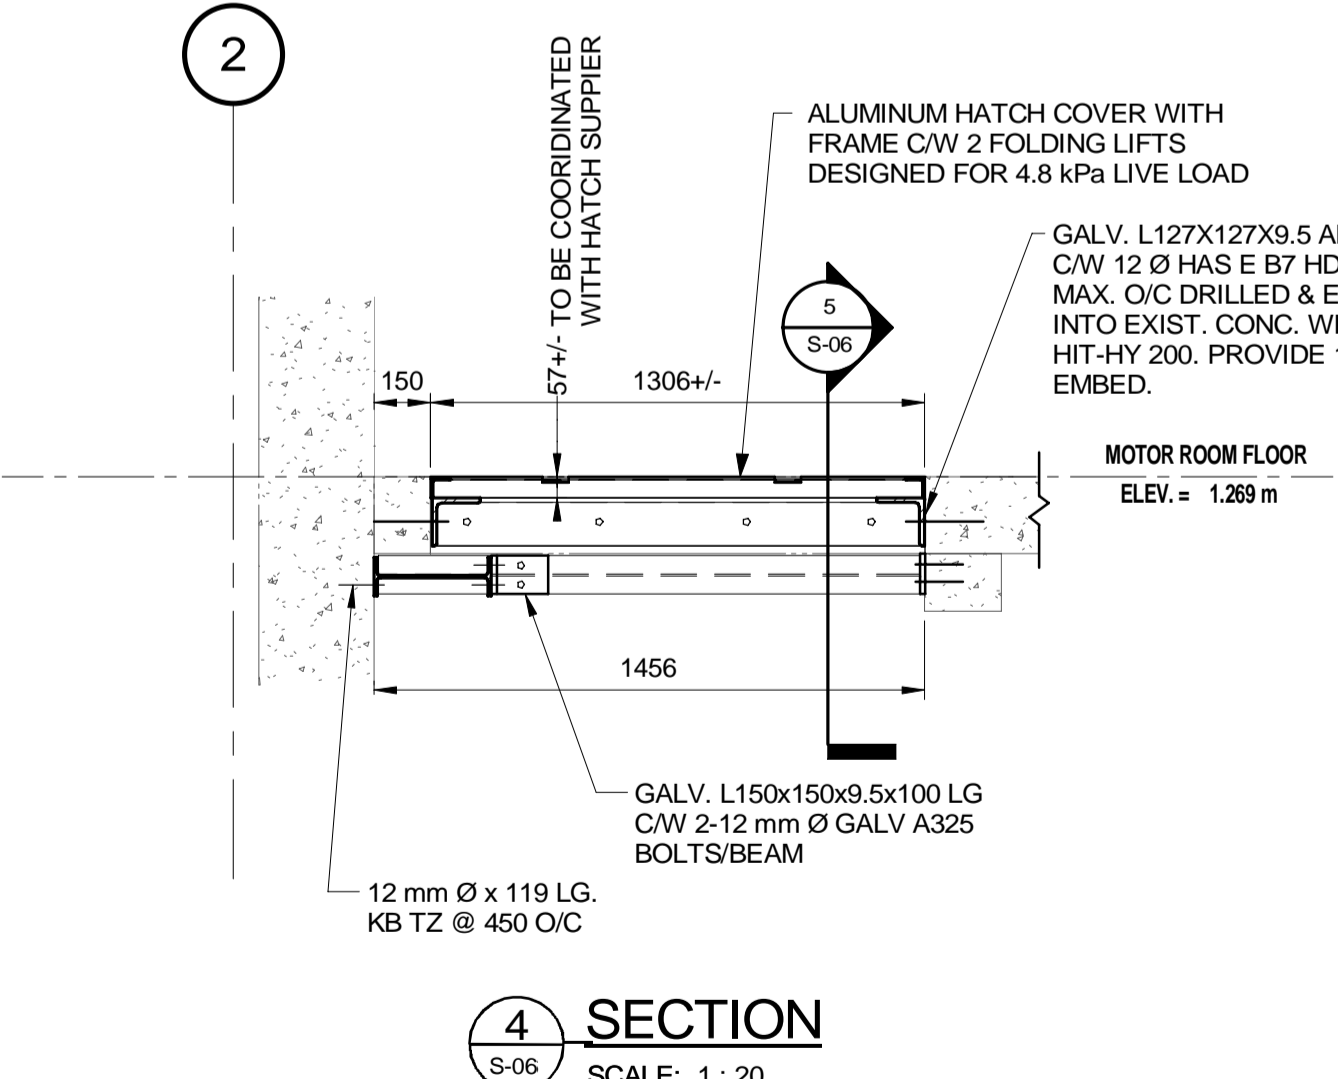


* NOTE: ALL LOCATIONS & MEASUREMENTS FOR NEW OPENINGS TO BE SITE VERIFIED AND COORDINATED WITH PROCESS

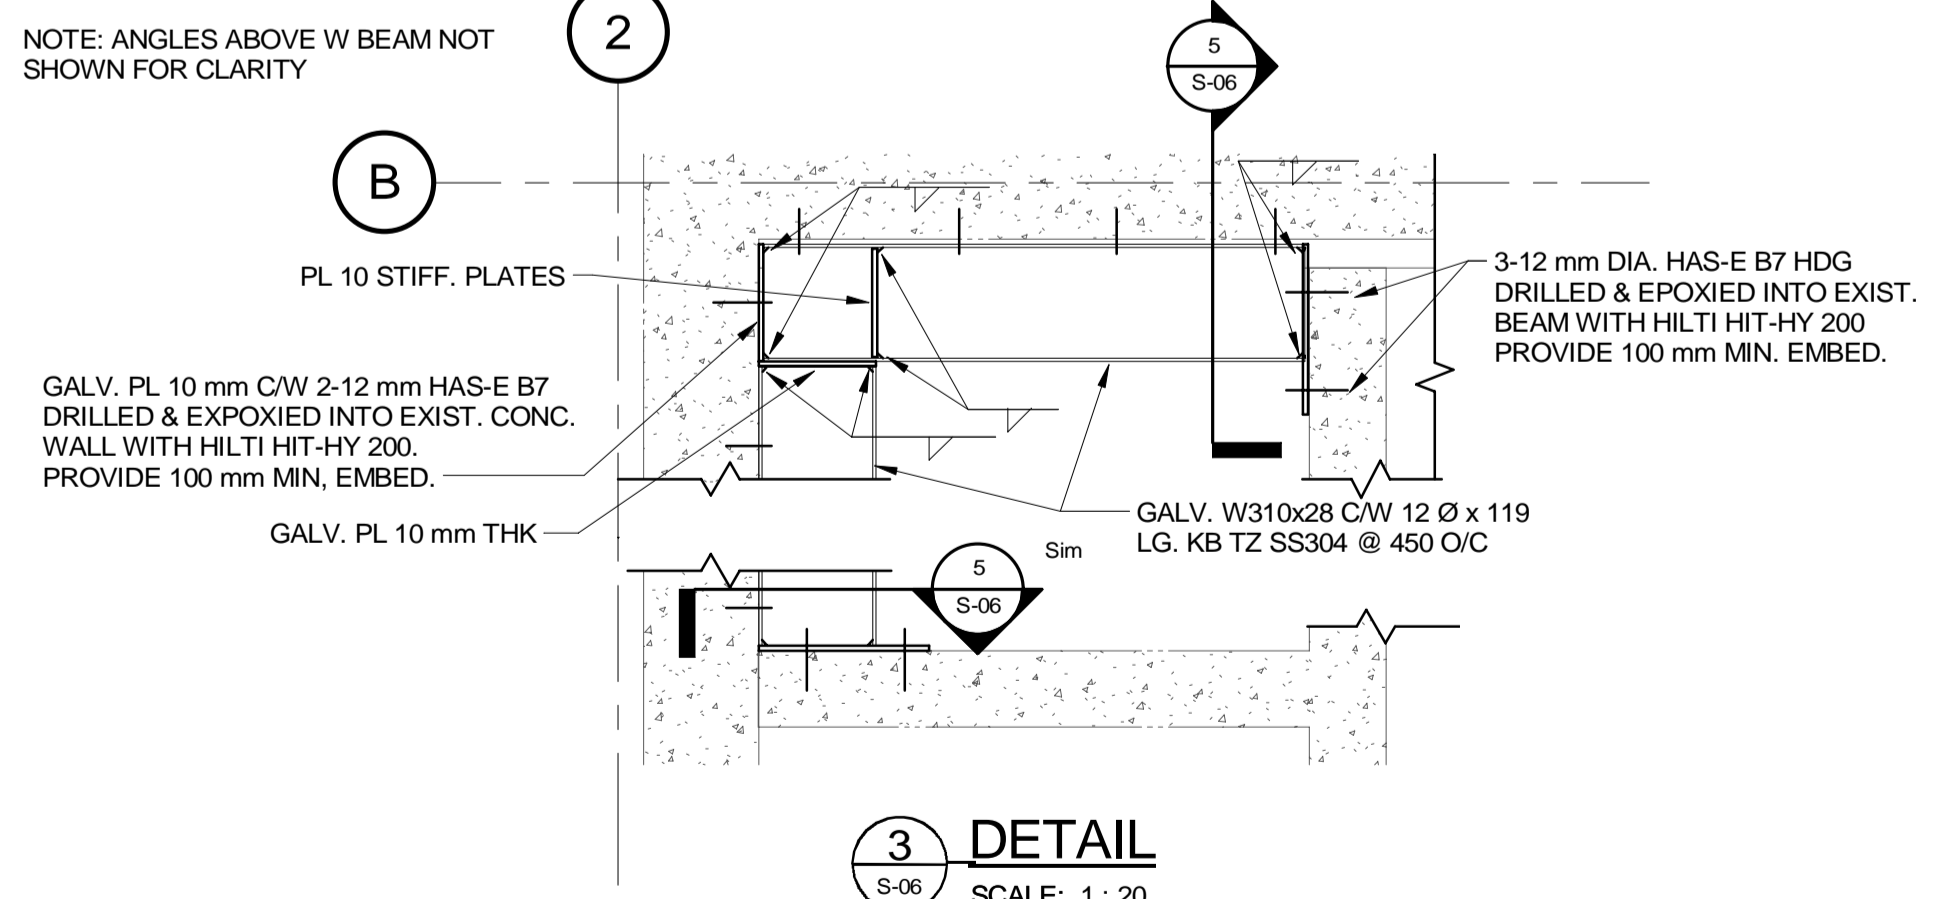

NOTES:
 1. PROVIDE TEMPORARY LATERAL SUPPORT TO WALL AT APPROX. FLOOR ELEV. PRIOR TO CUTTING SLAB
 2. TEMPORARY LATERAL SUPPORT NOT TO BE REMOVED UNTIL FRAMING IS COMPLETED.

ISSUED FOR ADDENDUM No. 4
 NOT FOR CONSTRUCTION

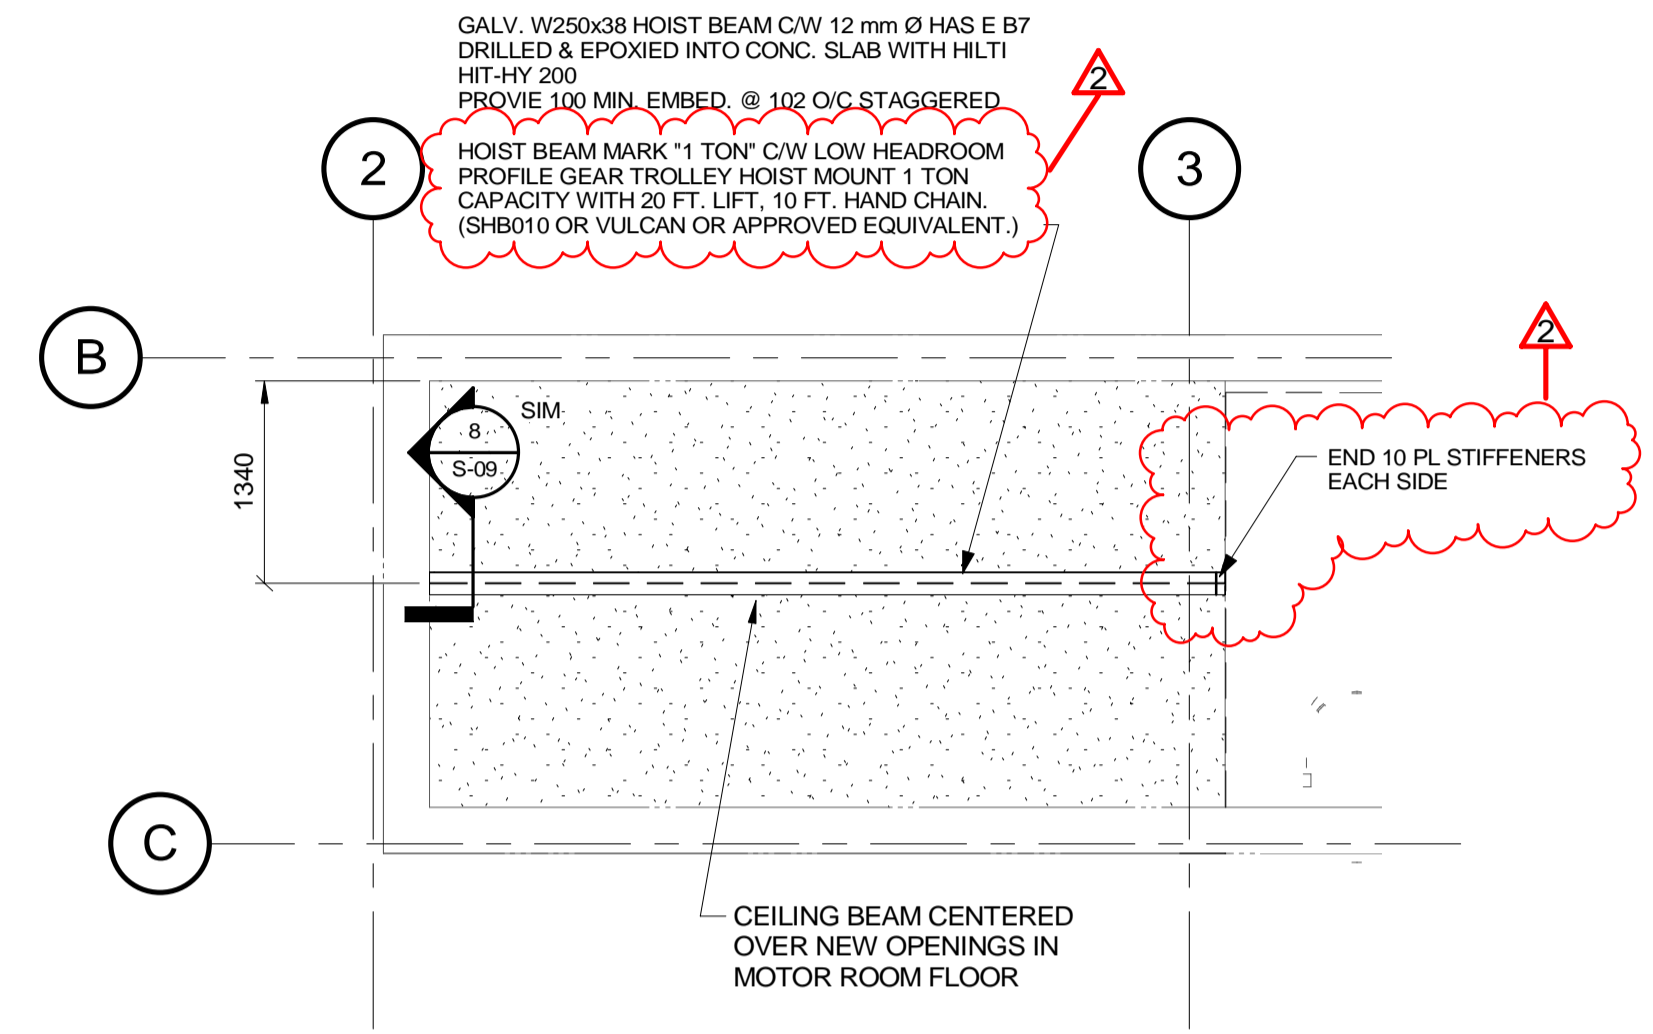

DESIGNED BY: NR		CHECKED BY: MBL	
DRAWN BY: DJB		APPROVED BY: BLM	
HOR. SCALE: As indicated		RELEASED FOR CONSTRUCTION	
VERTICAL		DATE	
NO.	REVISIONS	DATE	BY
2	ISSUED FOR ADDENDUM No. 4	10/03/19	BLM
1	ISSUED FOR TENDER	09/10/19	BLM
DATE: SEPTEMBER 2019		DATE:	

ENGINEER'S SEAL

DILLON CONSULTING

THE CITY OF WINNIPEG
 WATER AND WASTE DEPARTMENT

JESSIE WASTEWATER PUMPING STATION UPGRADES

STRUCTURAL PLANS 2

CITY DRAWING NUMBER: 1-0149LS0005-002
 SHEET 16 OF 34
 CONSULTANT DRAWING NUMBER: S-06

CONSULTANT PROJECT NUMBER: 19-9259