



park property

****NOTE** ALL DIMENSIONS ARE IN METERS UNLESS OTHERWISE STATED**

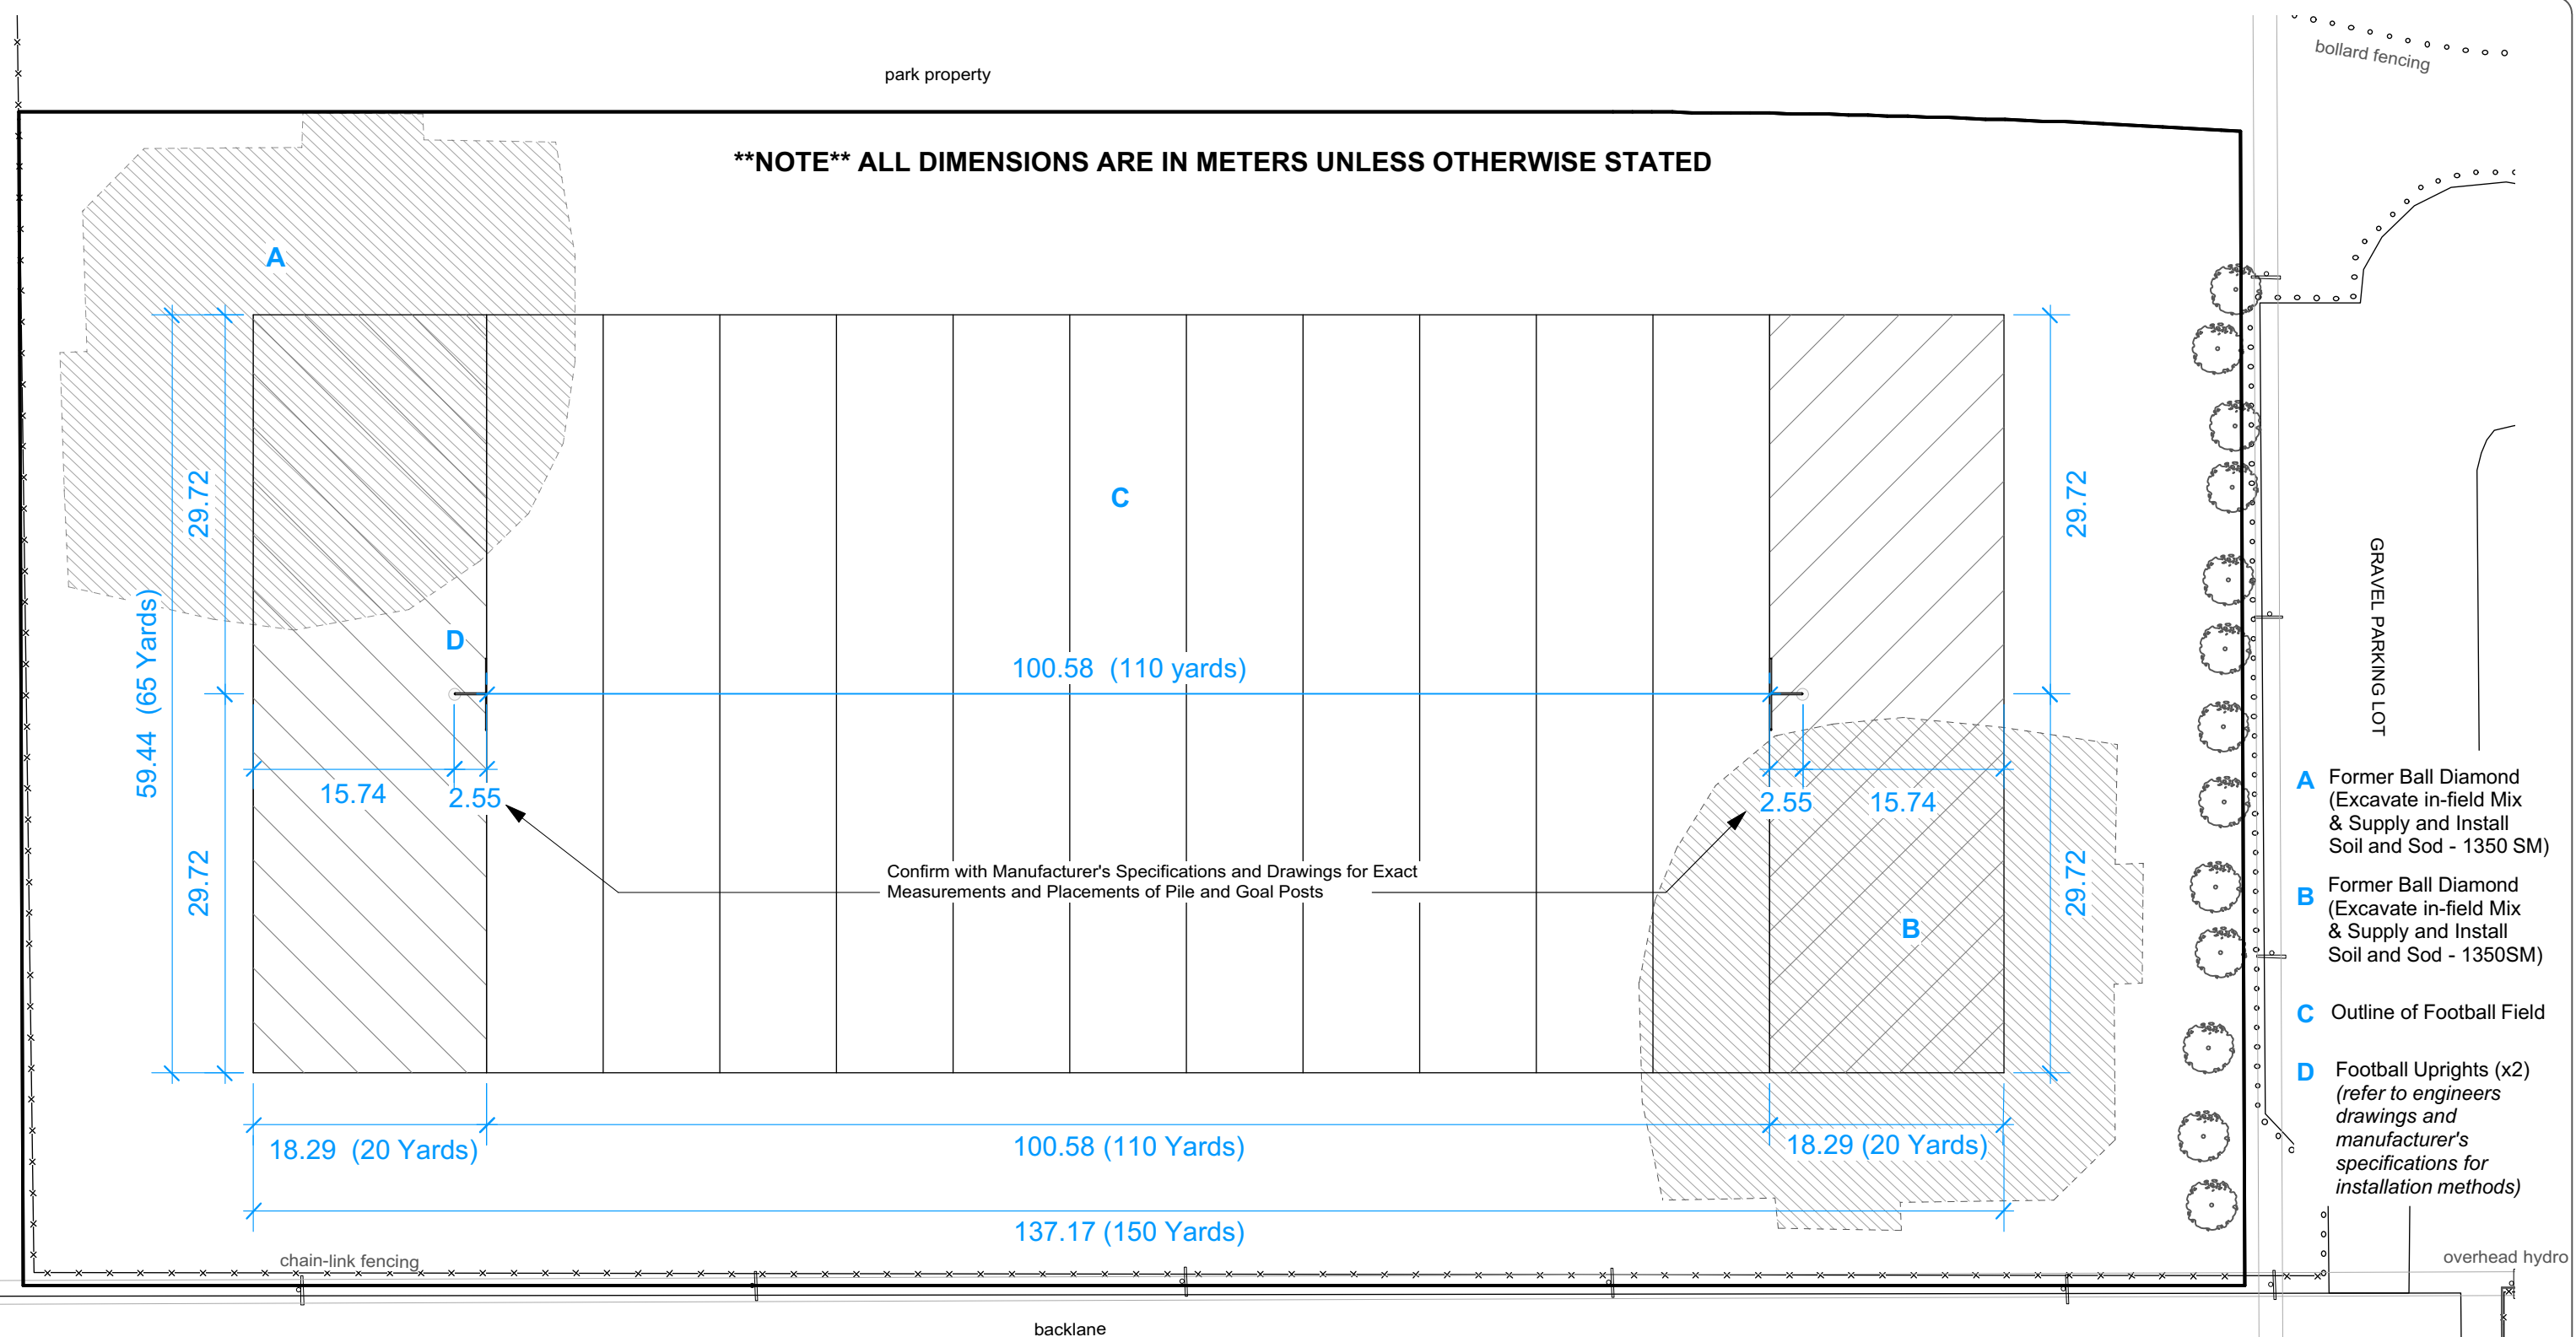

- A** Former Ball Diamond (Excavate in-field Mix & Supply and Install Soil and Sod - 1350 SM)
- B** Former Ball Diamond (Excavate in-field Mix & Supply and Install Soil and Sod - 1350SM)
- C** Outline of Football Field
- D** Football Uprights (x2) (refer to engineers drawings and manufacturer's specifications for installation methods)

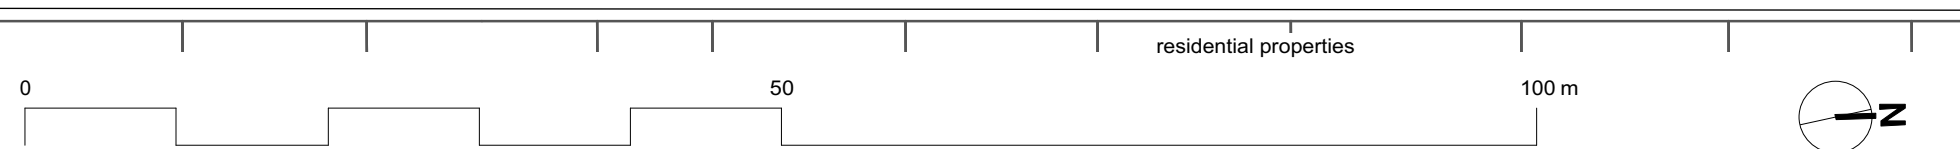

CONTRACTOR TO CONFIRM ALL DIMENSIONS AND REPORT ANY DISCREPANCIES TO CONTRACT ADMINISTRATOR PRIOR TO CONSTRUCTION. LOCATION OF UNDERGROUND STRUCTURES AS SHOWN ARE BASED ON THE BEST INFORMATION AVAILABLE BUT NO GUARANTEE IS GIVEN THAT ALL EXISTING UTILITIES ARE SHOWN OR THAT THE GIVEN LOCATIONS ARE EXACT. CONFIRMATION OF EXISTENCE AND EXACT LOCATION OF ALL SERVICES MUST BE OBTAINED FROM THE INDIVIDUAL UTILITIES BEFORE PROCEEDING WITH CONSTRUCTION.

<p>THE CITY OF WINNIPEG Planning, Property and Development Department Planning and Land Use Division Unit 15 - 30 Fort Street, Winnipeg, MB, (R3C 4X5)</p>	DESIGNED BY	CHECKED BY	MANAGER, PARK AND OPEN SPACES	DATE	DRAWING TITLE CLIFTON SITE - VALOUR CC Football Uprights and Re-Sodding Proposed	DRAWING NO. C.22-2
	DRAWN BY IL	APPROVED BY				
	HORIZ. SCALE VERT. SCALE	1:600	MANAGER, PLANNING AND LAND USE DIVISION	DATE	SITE ADDRESS 1315 Strathcona Street	BID OPPORTUNITY NO. 831-2019
	DATE	DECEMBER 2019				

06-01-23 Template.mcd Monday, January 23, 2006