


CURVE TABLE				
CURVE	RADIUS	LENGTH	DELTA	TANGENT
C71	4.500	5.601	71°18'56"	3.229
C72	3.500	5.500	90°02'11"	3.502
C73	3.000	4.712	90°00'00"	3.000
C74	4.500	3.670	46°43'30"	1.944
C75	1.500	3.000	114°35'26"	2.336
C76	2.500	5.231	119°53'46"	4.321
C77	7.000	7.412	60°40'13"	4.096
C78	7.500	11.776	89°57'49"	7.495
C79	7.500	9.620	73°29'42"	5.600
C81	6.000	9.429	90°02'11"	6.004
C82	4.500	5.601	71°18'56"	3.229
C83	3.500	3.662	59°56'46"	2.019
C84	2.000	1.210	34°39'28"	0.624
C85	7.500	6.165	47°05'43"	3.269
C86	3.500	7.393	121°01'55"	6.190
C87	7.500	11.784	90°01'13"	7.503
C88	7.500	11.784	90°01'13"	7.503
C89	2.000	4.160	119°11'03"	3.408
C90	7.500	6.822	52°06'50"	3.667
C91	7.500	11.784	90°01'13"	7.503
C92	5.000	7.852	89°58'47"	4.998

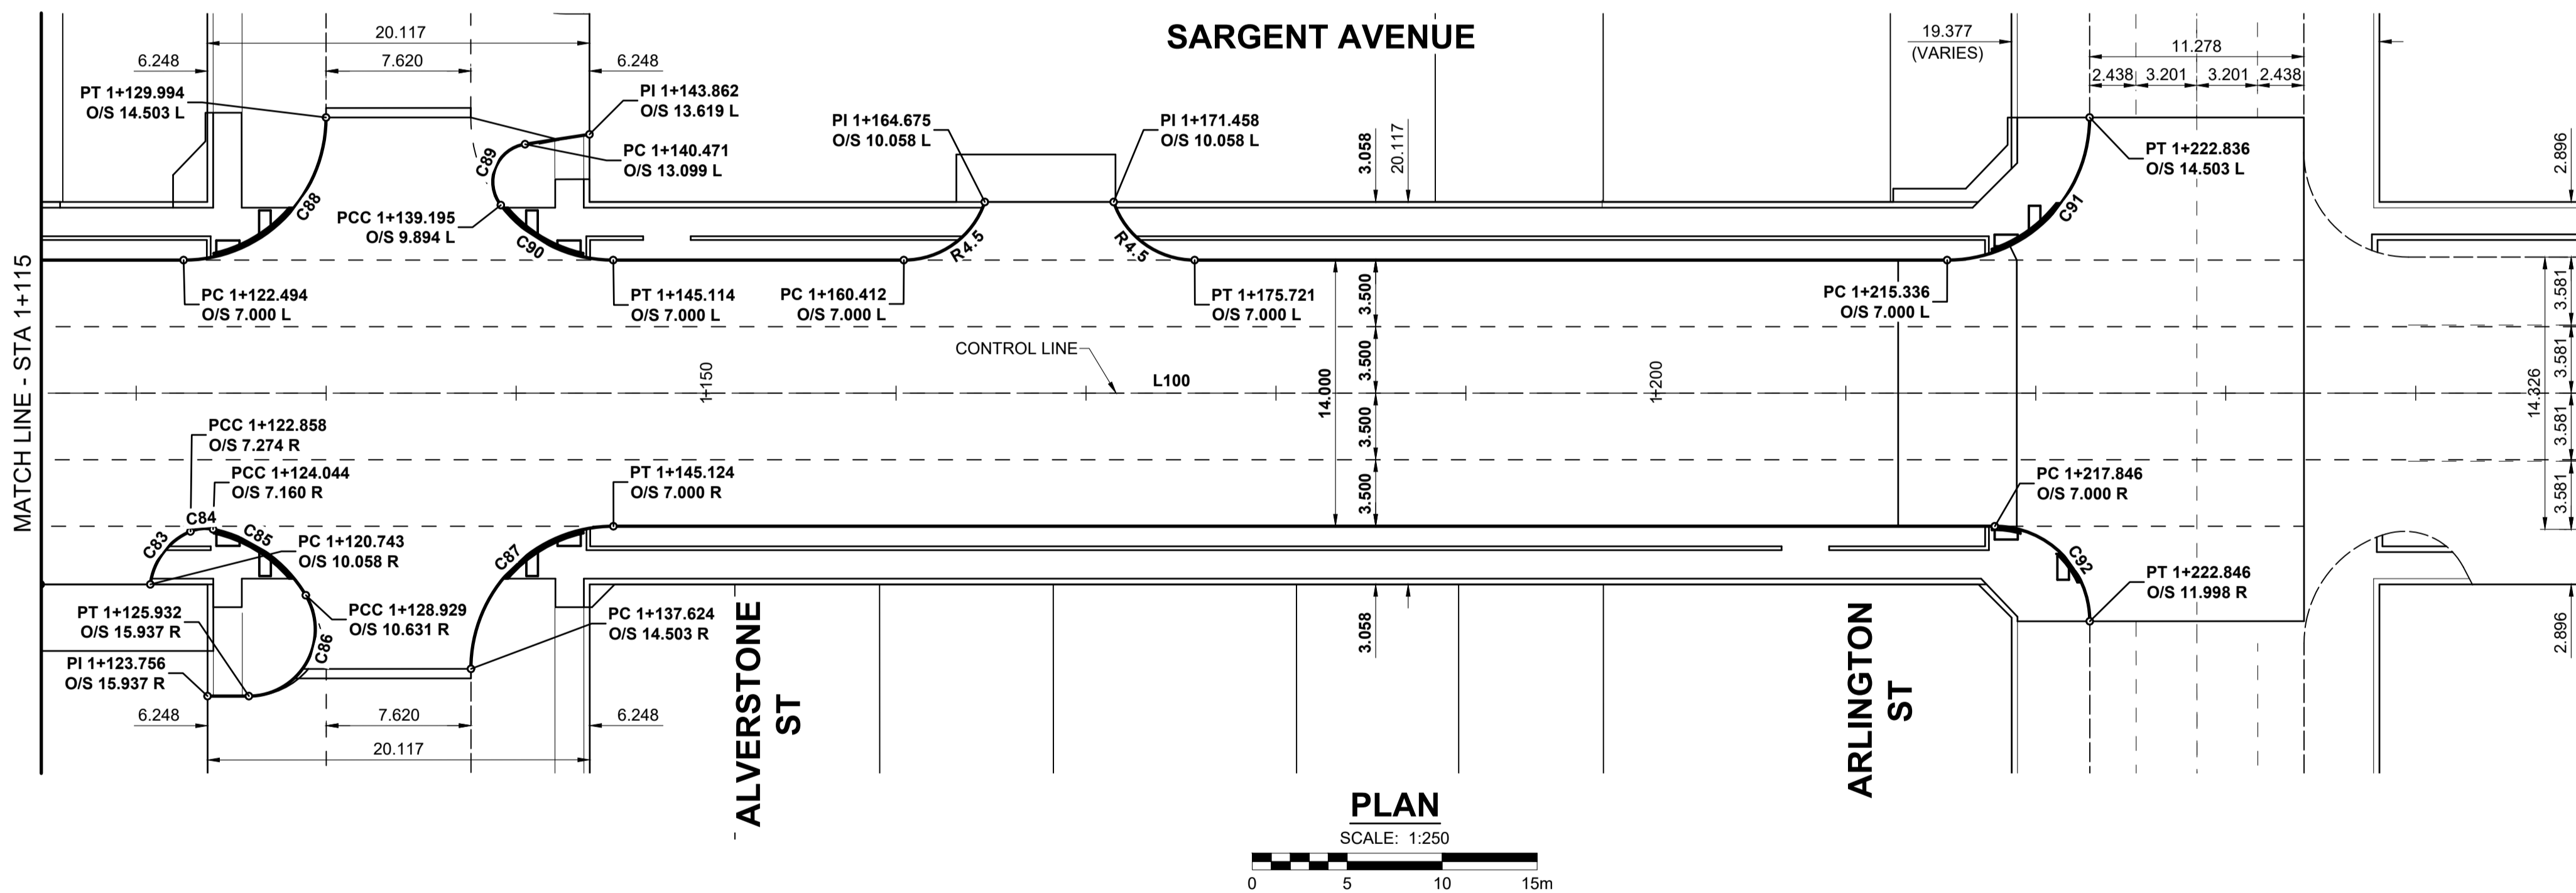

SARGENT AVENUE - CONTROL LINE GEOMETRY										
NUMBER	LENGTH	RADIUS	DELTA	TANGENT	START STATION	NORTHING	EASTING	END STATION	NORTHING	EASTING
L100	1307.095				0+000.000	10007.610	9973.954	1+307.095	9977.040	11280.691



TENDER No. 10-2020

**LOCATION APPROVED**  
UNDERGROUND STRUCTURES

SUPR. U/G STRUCTURES DATE COMMITTEE

**NOTE:**  
LOCATION OF UNDERGROUND STRUCTURES AS SHOWN ARE BASED ON THE BEST INFORMATION AVAILABLE BUT NO GUARANTEE IS GIVEN THAT ALL EXISTING UTILITIES ARE SHOWN OR THAT THE GIVEN LOCATIONS ARE EXACT. CONFIRMATION OF EXISTENCE AND EXACT LOCATION OF ALL SERVICES MUST BE OBTAINED FROM THE INDIVIDUAL UTILITIES BEFORE PROCEEDING WITH CONSTRUCTION.

BM	37-59	NE Cor. Erin St. & Richard Ave., Tab. in W. Conc.
ELEV	233.277 m	Foundation No. 1525 Erin St., 1 m N. & 0.7 m below back of S.W. Cor. of Bldg.
B	ISSUED FOR TENDER	20/02/27 RPB
A	ISSUED FOR REVIEW	20/02/03 RPB
No.	REVISIONS	YYMMDD BY DATE

**MORRISON HERSHFIELD**

DESIGNED BY: WRJ  
 CHECKED BY: RPB  
 DRAWN BY: DML  
 APPROVED BY: BWB  
 RELEASED FOR CONSTRUCTION

HOR SCALE: 1:250  
 VERT SCALE: RPB  
 DATE: 20/02/03

PROFESSIONAL'S SEAL

**PRELIMINARY DRAWING**

NOT TO BE USED FOR CONSTRUCTION

CONSULTANT FILE NAME  
1903792-Sargent-HG-05.dwg

**THE CITY OF WINNIPEG**  
PUBLIC WORKS DEPARTMENT  
ENGINEERING DIVISION

**2020 PAVEMENT RENEWALS PROJECT**  
**SARGENT AVENUE RECONSTRUCTION**  
ERIN STREET TO ARLINGTON STREET

**SARGENT AVENUE**  
**HORIZONTAL GEOMETRY**  
STA 1+020 TO ARLINGTON ST

CITY DRAWING NUMBER: P-3519-06  
 SHEET 6 OF 26  
 DRAWING NUMBER: 6

**METRIC**  
WHOLE NUMBERS INDICATE MILLIMETRES  
DECIMALIZED NUMBERS INDICATE METRES