



THE CITY OF WINNIPEG

PUBLIC WORKS DEPARTMENT


ENGINEERING DIVISION

CITY OF WINNIPEG


2020 LOCAL STREET RENEWAL PROGRAM:

STEWART STREET, COLCHESTER BAY, BOOTH DRIVE, AND VARIOUS OTHER LOCATIONS

BID OPPORTUNITY NO. 107-2020

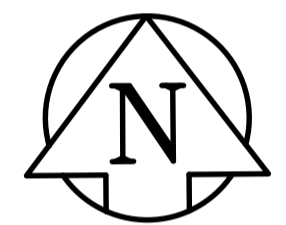

DRAWING NO.	DRAWING NAME/TITLE
CT-00	COVER PAGE AND LOCATION PLAN
CT-01	STEWART STREET - ALLARD AVE TO STATION 0+220
CT-02	STEWART STREET - STATION 0+220 TO PORTAGE AVE
CT-03	COLCHESTER BAY - HOLLAND BLVD TO STATION 0+210
CT-04	COLCHESTER BAY - STATION 0+210 TO STATION 0+300
CT-05	COLCHESTER BAY - STATION 0+300 TO STATION 0+430
CT-06	COLCHESTER BAY - STATION 0+430 TO STATION 0+520
CT-07	COLCHESTER BAY - STATION 0+520 TO STATION 0+630
CT-08	COLCHESTER BAY - STATION 0+630 TO HOLLAND BLVD
CT-09	STOCKTON PLACE - COLCHESTER BAY TO STATION 0+169
CT-10	BOOTH DRIVE - PORTAGE AVE TO STATION 0+230
CT-11	BOOTH DRIVE - STATION 0+230 TO STATION 0+350
CT-12	BOOTH DRIVE - STATION 0+350 TO STATION 0+470
CT-13	BOOTH DRIVE - STATION 0+470 TO STATION 0+590
CT-14	SHARP BOULEVARD - BRUCE AVE TO STATION 0+200
CT-15	SHARP BOULEVARD - STATION 0+200 TO STATION 0+320
CT-16	SHARP BOULEVARD - STATION 0+320 TO NESS ST
CT-17	WOLEVER AVENUE - WALL ST TO STATION 0+190
CT-18	WOLEVER AVENUE - STATION 0+190 TO MINTO ST
CT-19	MINTO STREET - ST. MATTHEWS AVE TO ARMOURY AVE

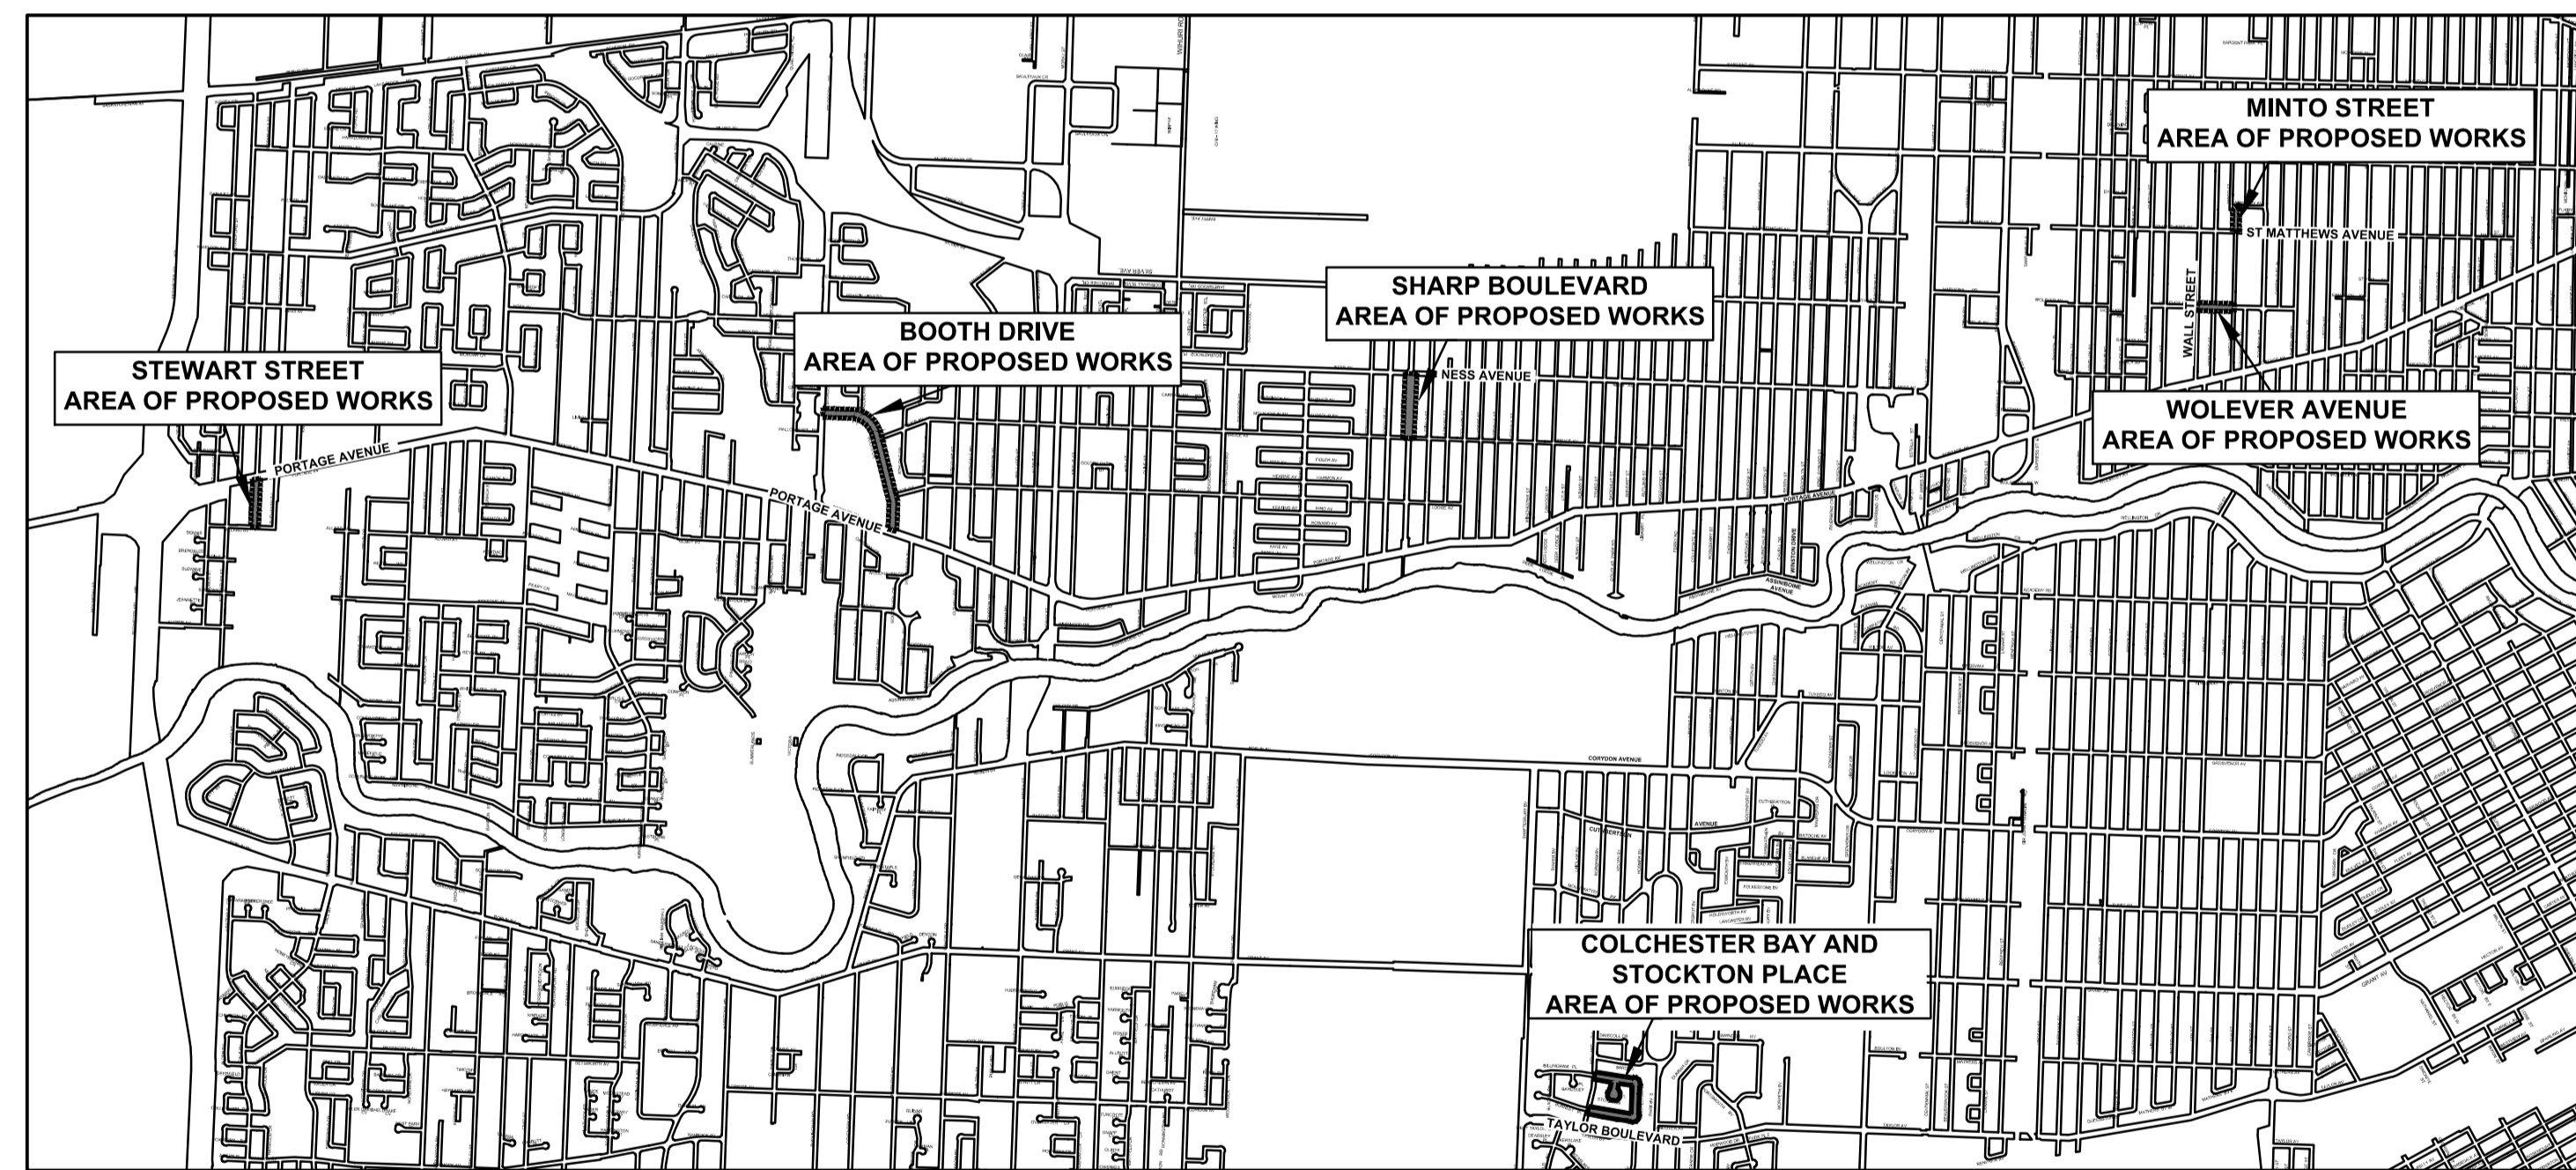

RELEASED FOR CONSTRUCTION BY:

STREETS PROJECT COORDINATOR

DATE

COVER SHEET AND LOCATION PLAN	
CITY DRAWING NO.	REV 0
CONSULTANT NO.	CT-00.dwg