
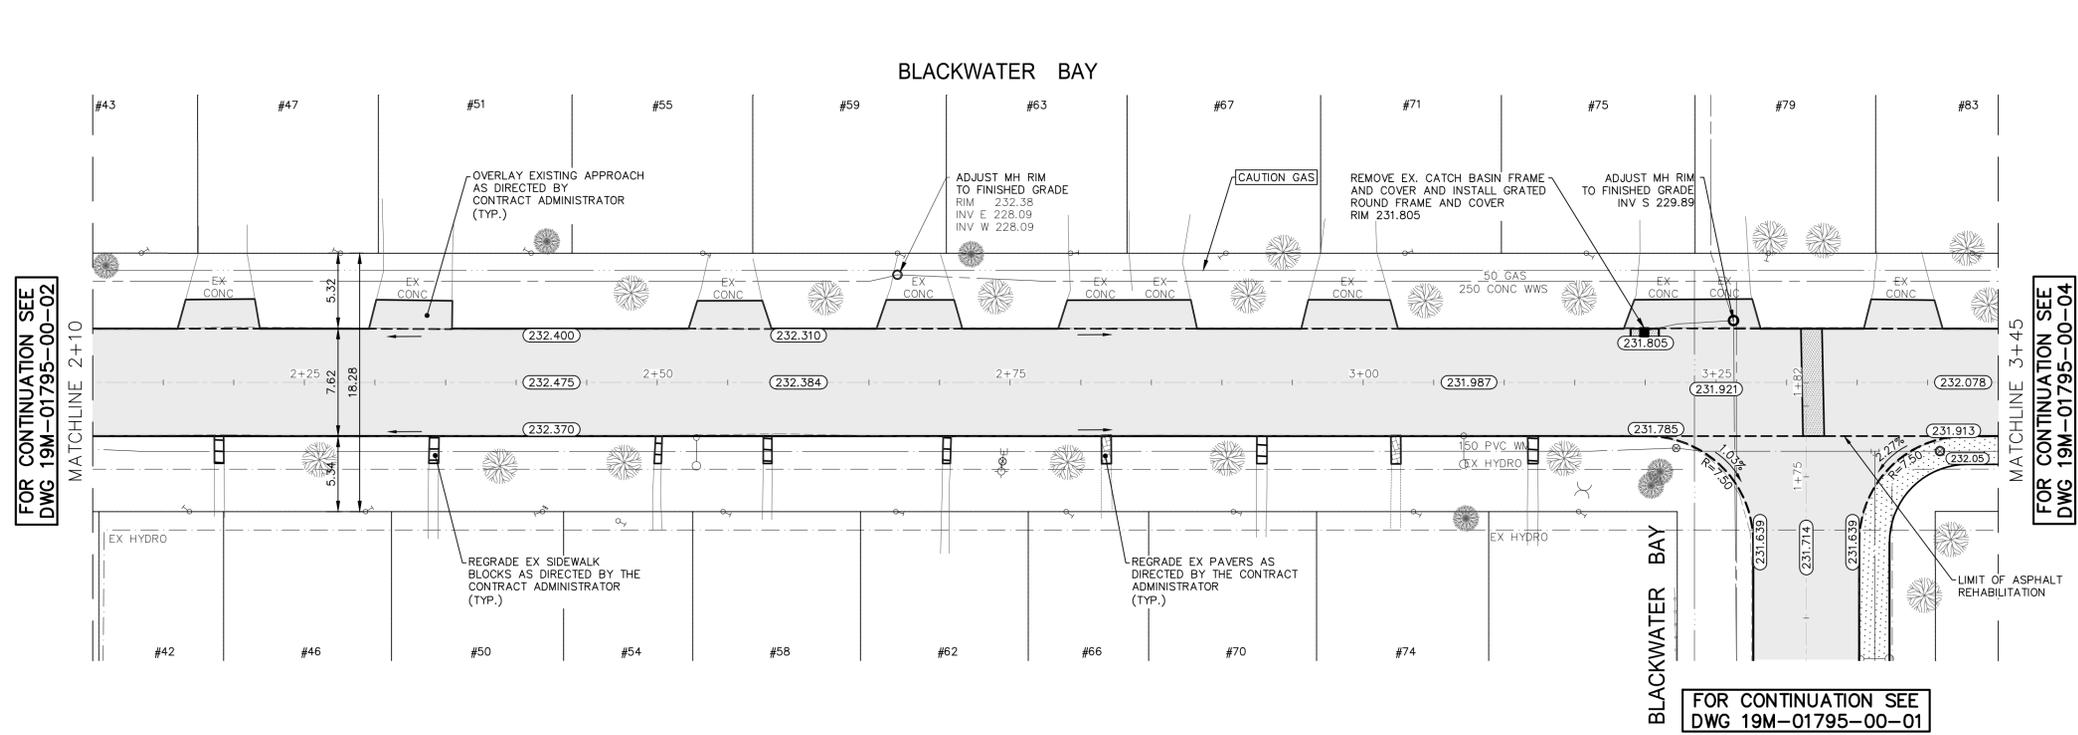


Apr. 01, 2020 - 10:04am P:\2019\19M-01795-00 - 2020 Local Street and Asphalt Alley 20-R-05 and 20-L-01\05 2020 Local Streets\10 Working Drawings\19M-01795-00 Blackwater Bay_Rehab_Plan&Profile.dwg -tab:108-2020_Drawing_19M-01795-00-03-RC

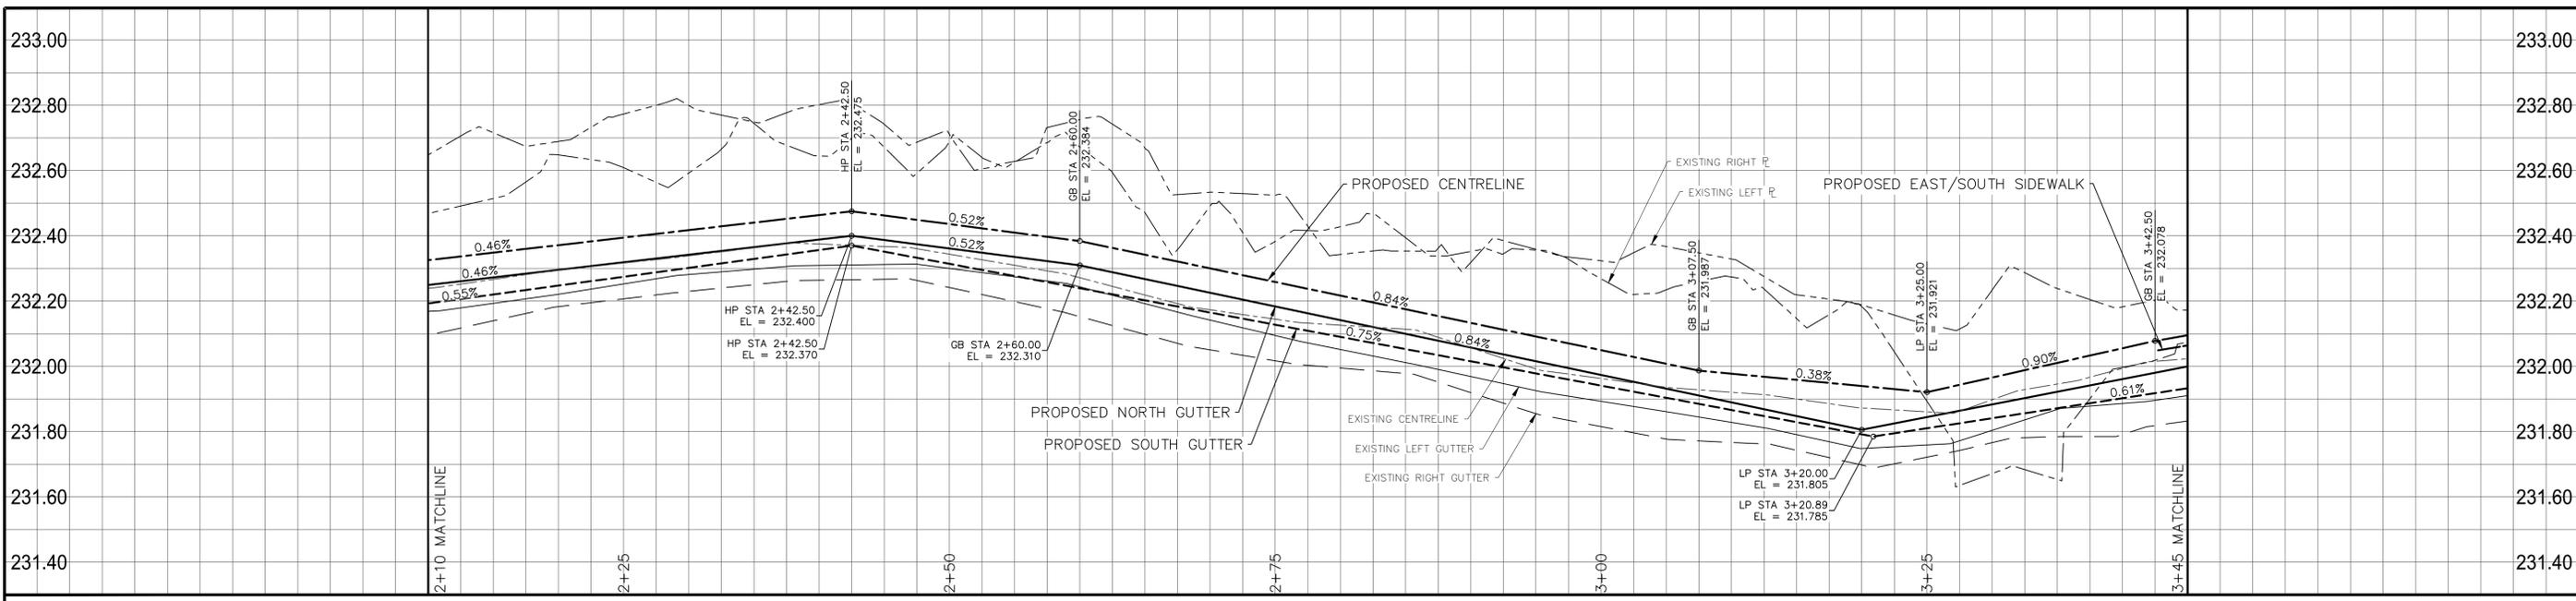

- NOTES:**
- ALL WORK AND MATERIALS TO BE IN ACCORDANCE WITH THE LATEST REVISION OF THE CITY OF WINNIPEG STANDARD CONSTRUCTION SPECIFICATIONS.
 - CONTRACTOR TO CONFIRM THE LOCATION OF ALL UTILITIES/SERVICES IN THE FIELD PRIOR TO CONSTRUCTION.
 - ALL ROADWAY DIMENSIONS SHOWN ARE TO BACK OF CURB.
 - EXISTING ASPHALT TO BE PLANNED AS SHOWN OR AS DIRECTED BY CONTRACT ADMINISTRATOR
 - PAVEMENT REPAIRS SHOWN ARE ONLY A REPRESENTATIVE APPROXIMATION OF THE TENDERED QUANTITIES.
 - RENEW CURB AND SIDEWALK AS IDENTIFIED BY CONTRACT ADMINISTRATOR.
 - ALL PRIVATE WALKWAYS TO BE ADJUSTED TO NEW SIDEWALK OR TOP OF CURB ELEVATION, AS DIRECTED BY THE CONTRACT ADMINISTRATOR.
 - MODIFIED BARRIER CURB TO BE CONSTRUCTED AT ALL INTERSECTION RADII AND BACK LANE RADII
 - CONTRACTORS TO TAKE PRECAUTIONARY STEPS TO PROTECT EXISTING TREES WITHIN THE LIMITS OF CONSTRUCTION FROM DAMAGE FROM CONSTRUCTION ACTIVITIES AS OUTLINED IN THE SPECIFICATIONS.
 - LAMP STANDARDS, HYDRO POLES, AND ANCHORS THAT REQUIRE TEMPORARY SUPPORT, REMOVAL OR REPLACEMENT, TO BE DONE SO AT THE EXPENSE OF THE CONTRACTOR AS NECESSARY.
 - ALL BOULEVARDS TO BE SODDED UNLESS OTHERWISE NOTED.
 - CONTRACTOR TO CONFIRM LOCATION AND LIMITS OF SEWER REPAIRS BY PERFORMING VIDEO INSPECTION AND REVIEWING WITH CONTRACT ADMINISTRATOR PRIOR TO CONSTRUCTION (IF REQ'D)

EXISTING	LEGEND-PLAN	PROPOSED	EXISTING	LEGEND-PLAN	PROPOSED	EXISTING	LEGEND-PROFILE	PROPOSED
---	WATER MAIN	---	⊕	IRON BAR	---	---		
---	LAND DRAINAGE SEWER	---	⊕	HYDRO POLE & LIGHT STANDARD	---	---		
---	WASTE WATER SEWER	---	⊕	LIGHT STANDARD OR TRAFFIC SIGNAL	---	---		
---	HYDRO	---	⊕	HYDRO POLE	---	---		
---	BELL/MTS	---	⊕	CURB RAMP	---	---		
---	GAS	---	⊕	DETECTABLE WARNING SURFACE TILE	---	---		
---	SIGNALS	---	⊕	EDGE OF SIDEWALK	---	---		
○	MANHOLE	●	---	FENCE	---	---		
□	CATCH BASIN	■	---	PROPERTY LINE	---	---		
△	CURB INLET	▽	---	EDGE OF ASPHALT	---	---		
⊔	UTILITIES ADJUSTED	⊔	---	EDGE OF CONCRETE	---	---		
⊔	PLUG	⊔	---	MODIFIED BARRIER CURB	---	---		
⊔	HYDRANT	⊔	---	BARRIER CURB	---	---		
⊔	VALVE	⊔	---	BARRIER CURB AND GUTTER	---	---		
⊔	CURB STOP	⊔	---	CONC SIDEWALK	---	---		
230.99	GROUND GRADE	(231.000)	---	CONCRETE SLAB	---	---		
(231.00)	PAVEMENT GRADE	(231.000)	---	ASPHALT	---	---		
---	ANCHOR	---	---	MILLED SURFACE	---	---		
#111	CIVIC ADDRESS	---	---	PAVEMENT REPAIR FABRIC	---	---		
---	LEGEND-PLAN	---	---	LEGEND-PROFILE	---	---		


LOCATIONS APPROVED UNDERGROUND STRUCTURES

SIGNED BY: _____ DATE: _____


SUPV U/G STRUCTURES _____ DATE _____

LOCATION OF UNDERGROUND STRUCTURES AS SHOWN ARE BASED ON THE BEST INFORMATION AVAILABLE BUT NO GUARANTEE IS GIVEN THAT ALL EXISTING UTILITIES ARE SHOWN OR THAT THE GIVEN LOCATIONS ARE EXACT CONFIRMATION OF EXISTANCE AND EXACT LOCATION OF ALL SERVICES MUST BE OBTAINED FROM THE INDIVIDUAL UTILITIES BEFORE PROCEEDING

NO.	REVISIONS	DATE	BY
A	ISSUED FOR TENDER	20200919	RH
B	ISSUED FOR DETAILED DESIGN	20200913	RH
A	ISSUED FOR PRELIMINARY DESIGN REVIEW	20200304	RH

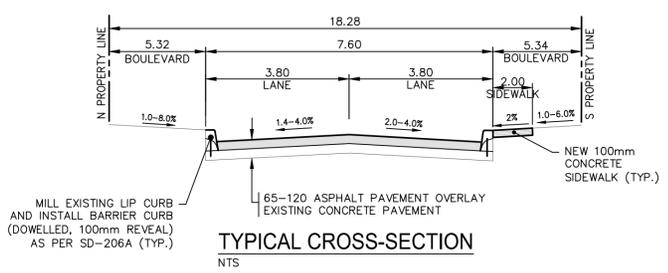

FOR CONTINUATION SEE DWG 19M-01795-00-01

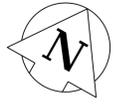

METRIC
WHOLE NUMBERS INDICATE MILLIMETRES
DECIMALIZED NUMBERS INDICATE METRES

FOR TENDER PURPOSES ONLY
NOT FOR CONSTRUCTION

ENGINEERS GEOSCIENTISTS MANITOBA
Certificate of Authorization
WSP Canada Group Limited
No. 6657

THE CITY OF WINNIPEG
PUBLIC WORKS DEPARTMENT
ENGINEERING SERVICES DIVISION

2020 LOCAL STREET PACKAGE
BLACKWATER BAY

ASPHALT REHABILITATION
STA. 2+10 TO STA. 3+45

CITY DRAWING NUMBER: ---
SHEET: 3 OF 21
TENDER NO.: 108-2020

WSP Canada Group Limited
Suite 111 - 93 Lombard Ave
Winnipeg, MB R3B 3B1
t. 204.943.3178
f. 204.943.4948
www.wsp.com

DESIGNED BY: EL/RH
CHECKED BY: RH
DRAWN BY: RB/EL
APPROVED BY: VM

WSP
H -
G -
F -
E -
D -
C -
B -
A -
NO.

ISSUED FOR TENDER
ISSUED FOR DETAILED DESIGN
ISSUED FOR PRELIMINARY DESIGN REVIEW

20200919
20200913
20200304

RH
RH
RH

WORK SCALE
VERTICAL
1:250
1:10

DATE
JANUARY 2020

DATE

CONSULTANT ACAD DWG. NO.
19M-01795-00-03