



THE CITY OF WINNIPEG

PUBLIC WORKS DEPARTMENT

ENGINEERING DIVISION

2020 LOCAL STREET RENEWAL PROGRAM






BLACKWATER BAY, DRAKE BOULEVARD

AND VARIOUS OTHER LOCATIONS

PAVEMENT REHABILITATION AND RECONSTRUCTION

TENDER NO. 108-2020

<u>DRAWING NO.</u>	<u>DESCRIPTION</u>			
108-2020_Drawing_19M-01795-00-01-RC	BLACKWATER BAY	CHARING CROSS CRES. TO BLACKWATER BAY	ASPHALT RECONSTRUCTION	STA. 1+00 TO STA. 1+77.93
108-2020_Drawing_19M-01795-00-02-RC	BLACKWATER BAY	CHARING CROSS CRES. TO BLACKWATER BAY	ASPHALT REHABILITATION	STA. 1+00 TO STA. 2+10
108-2020_Drawing_19M-01795-00-03-RC	BLACKWATER BAY	CHARING CROSS CRES. TO BLACKWATER BAY	ASPHALT REHABILITATION	STA. 2+10 TO STA. 3+45
108-2020_Drawing_19M-01795-00-04-RC	BLACKWATER BAY	CHARING CROSS CRES. TO BLACKWATER BAY	ASPHALT REHABILITATION	STA. 3+45 TO STA. 4+06.95
108-2020_Drawing_19M-01795-00-05-RC	DRAKE BOULEVARD	COTTONWOOD RD TO AUTUMNWOOD DR	ASPHALT REHABILITATION	STA. 1+00 TO STA. 1+95
108-2020_Drawing_19M-01795-00-06-RC	DRAKE BOULEVARD	COTTONWOOD RD TO AUTUMNWOOD DR	ASPHALT REHABILITATION	STA. 1+95 TO STA. 3+20
108-2020_Drawing_19M-01795-00-07-RC	DRAKE BOULEVARD	COTTONWOOD RD TO AUTUMNWOOD DR	ASPHALT REHABILITATION	STA. 3+20 TO STA. 4+40
108-2020_Drawing_19M-01795-00-08-RC	DRAKE BOULEVARD	COTTONWOOD RD TO AUTUMNWOOD DR	ASPHALT REHABILITATION	STA. 4+40 TO STA. 5+70
108-2020_Drawing_19M-01795-00-09-RC	DRAKE BOULEVARD	COTTONWOOD RD TO AUTUMNWOOD DR	ASPHALT REHABILITATION	STA. 5+70 TO STA. 7+10
108-2020_Drawing_19M-01795-00-10-RC	DRAKE BOULEVARD	COTTONWOOD RD TO AUTUMNWOOD DR	ASPHALT REHABILITATION	STA. 7+10 TO STA. 8+24.56
108-2020_Drawing_19M-01795-00-11-RC	FLEURY PLACE	FONTAINE CR TO FONTAINE CR	ASPHALT RECONSTRUCTION	STA. 1+00 TO STA. 2+05
108-2020_Drawing_19M-01795-00-12-RC	FLEURY PLACE	FONTAINE CR TO FONTAINE CR	ASPHALT RECONSTRUCTION	STA. 2+05 TO STA. 3+08.20
108-2020_Drawing_19M-01795-00-13-RC	OAKRIDGE BAY	METZ ST TO METZ ST	ASPHALT REHABILITATION	STA. 1+00 TO STA. 2+10
108-2020_Drawing_19M-01795-00-14-RC	OAKRIDGE BAY	METZ ST TO METZ ST	ASPHALT REHABILITATION	STA. 2+10 TO STA. 3+20
108-2020_Drawing_19M-01795-00-15-RC	OAKRIDGE BAY	METZ ST TO METZ ST	ASPHALT REHABILITATION	STA. 3+20 TO STA. 4+31
108-2020_Drawing_19M-01795-00-16-RC	ROSEWARNE AVENUE	KINGSTON ROW TO ST MARY'S RD	ASPHALT RECONSTRUCTION	STA. 0+90 TO STA. 1+90
108-2020_Drawing_19M-01795-00-17-RC	ROSEWARNE AVENUE	KINGSTON ROW TO ST MARY'S RD	ASPHALT RECONSTRUCTION	STA. 1+90 TO STA. 3+05
108-2020_Drawing_19M-01795-00-18-RC	ROSEWARNE AVENUE	KINGSTON ROW TO ST MARY'S RD	ASPHALT RECONSTRUCTION	STA. 3+05 TO STA. 4+20
108-2020_Drawing_19M-01795-00-19-RC	ROSEWARNE AVENUE	KINGSTON ROW TO ST MARY'S RD	ASPHALT RECONSTRUCTION	STA. 4+20 TO STA. 5+20
108-2020_Drawing_19M-01795-00-20-RC	ROSEWARNE AVENUE	KINGSTON ROW TO ST MARY'S RD	ASPHALT RECONSTRUCTION	STA. 5+20 TO STA. 5+96.52
108-2020_Drawing_19M-01795-00-21-RC	KINGSTON ROW	ROSEWARNE AVE TO KINGSTON ROW	ASPHALT RECONSTRUCTION	STA. 1+00 TO STA. 1+54.42

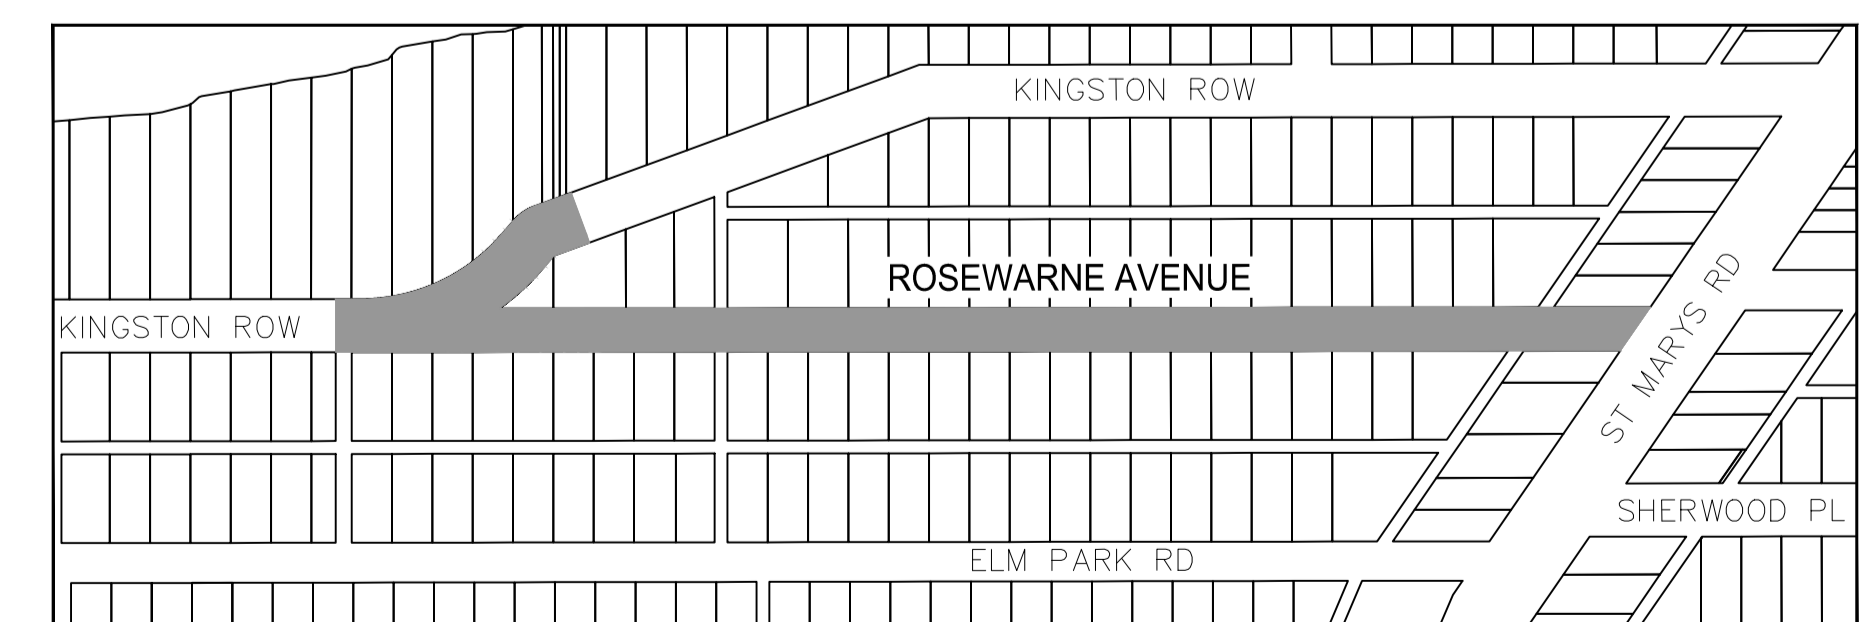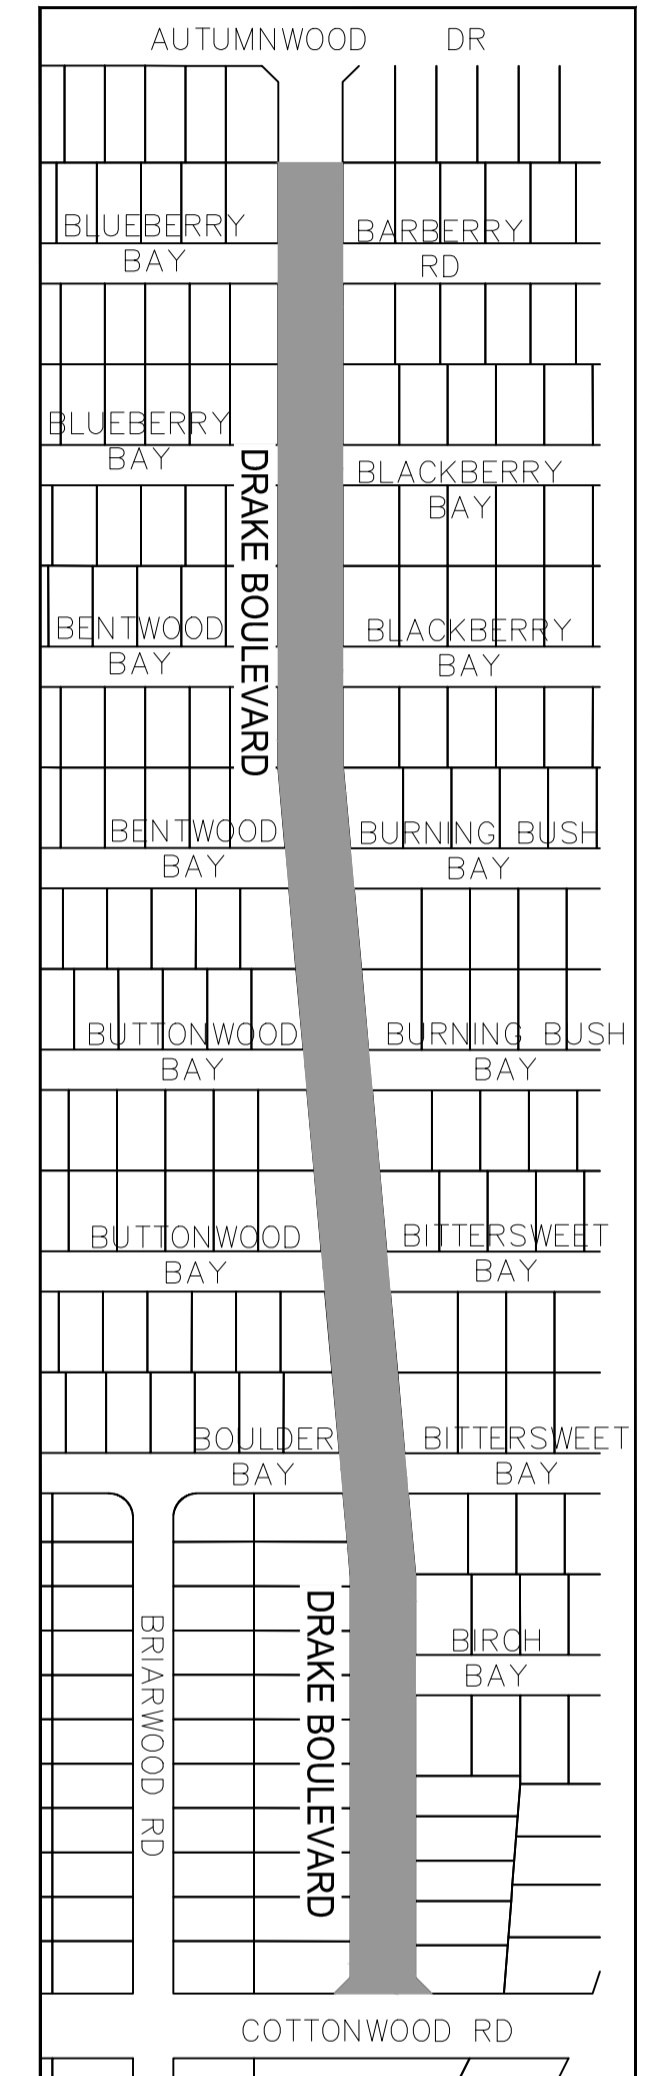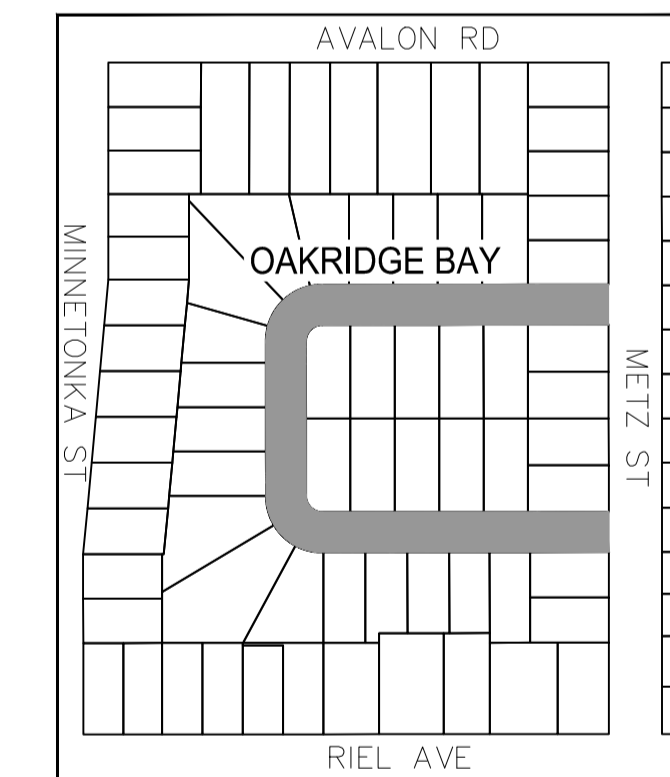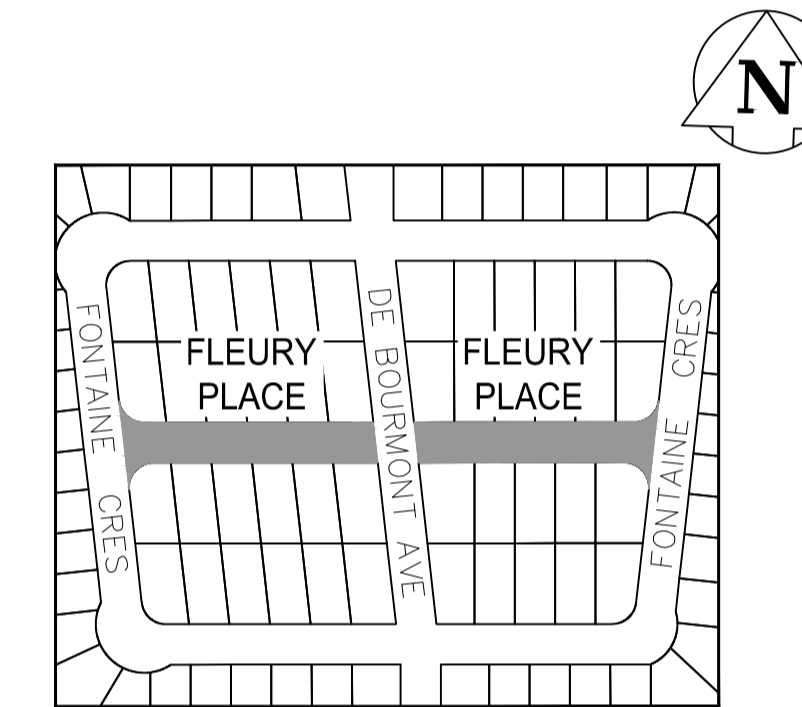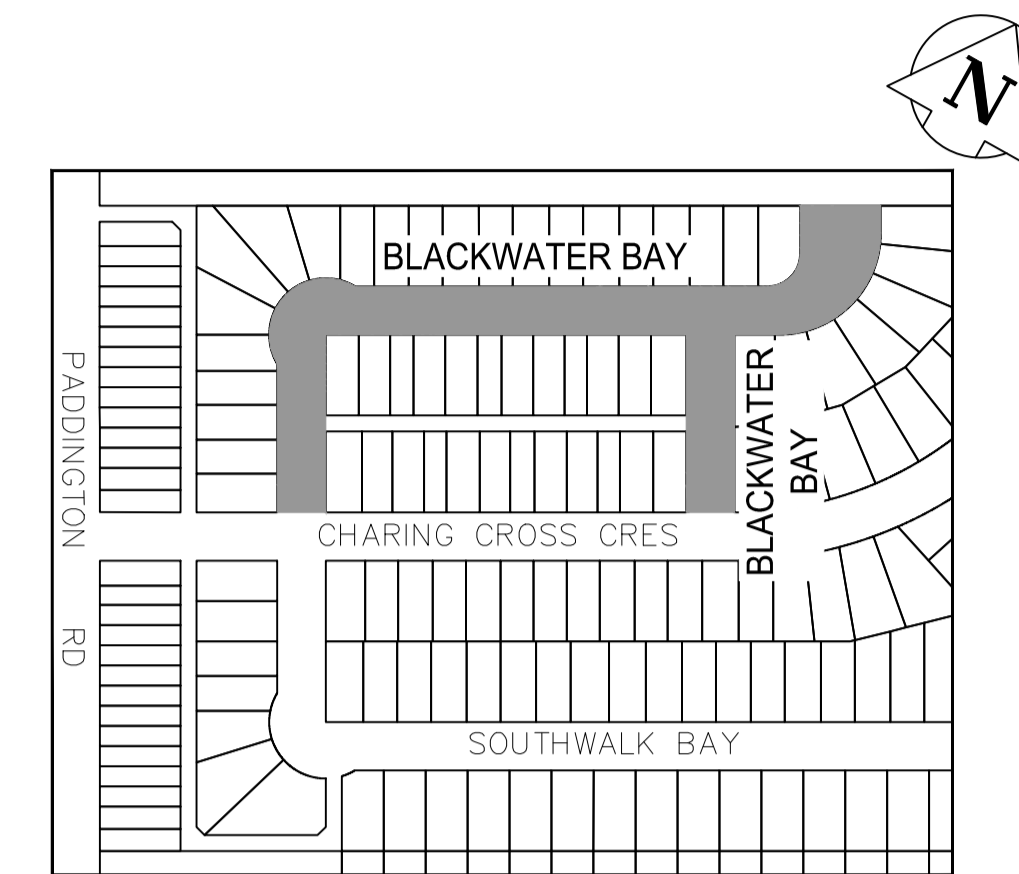

WSP Canada Group Limited
 Suite 111 - 93 Lombard Ave
 Winnipeg, MB R3B 3B1
 t. 204.943.3178
 f. 204.943.4948
 www.wsp.com



FOR TENDER PURPOSES ONLY
 NOT FOR CONSTRUCTION

RELEASE FOR CONSTRUCTION BY:

NAME, CET STREET PROJECT COORDINATOR

DATE: MONTH-DAY-20XX