

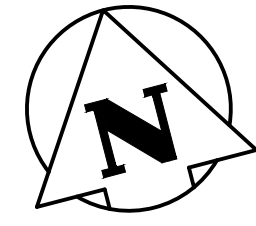
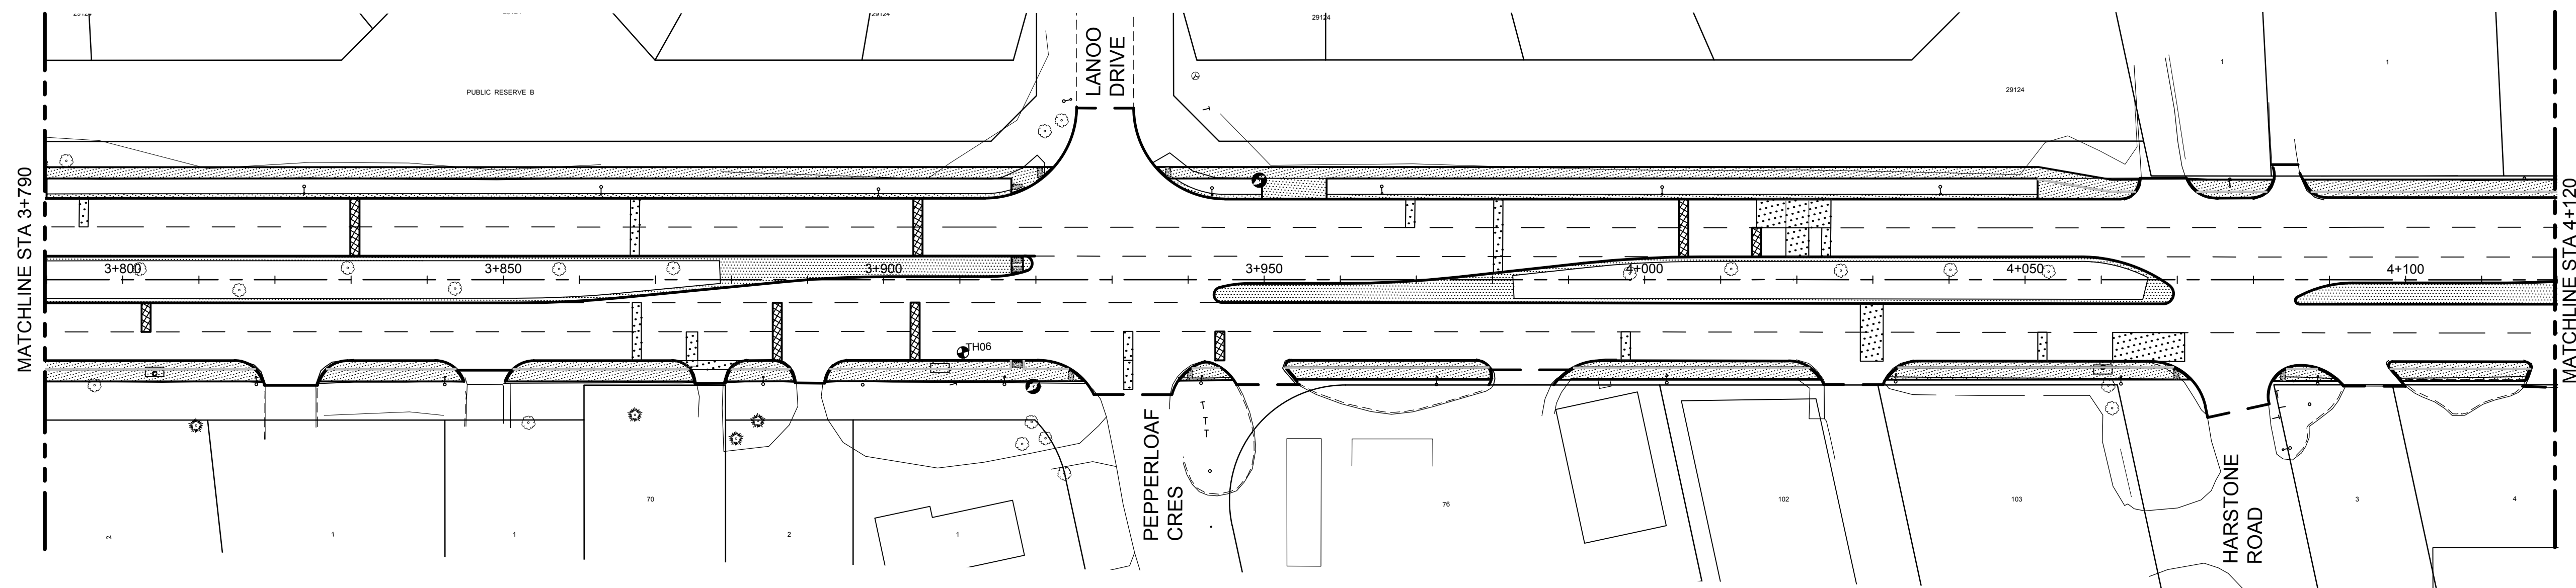


ROBLIN BOULEVARD

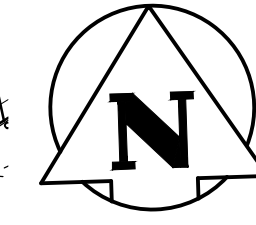

ROBLIN BOULEVARD

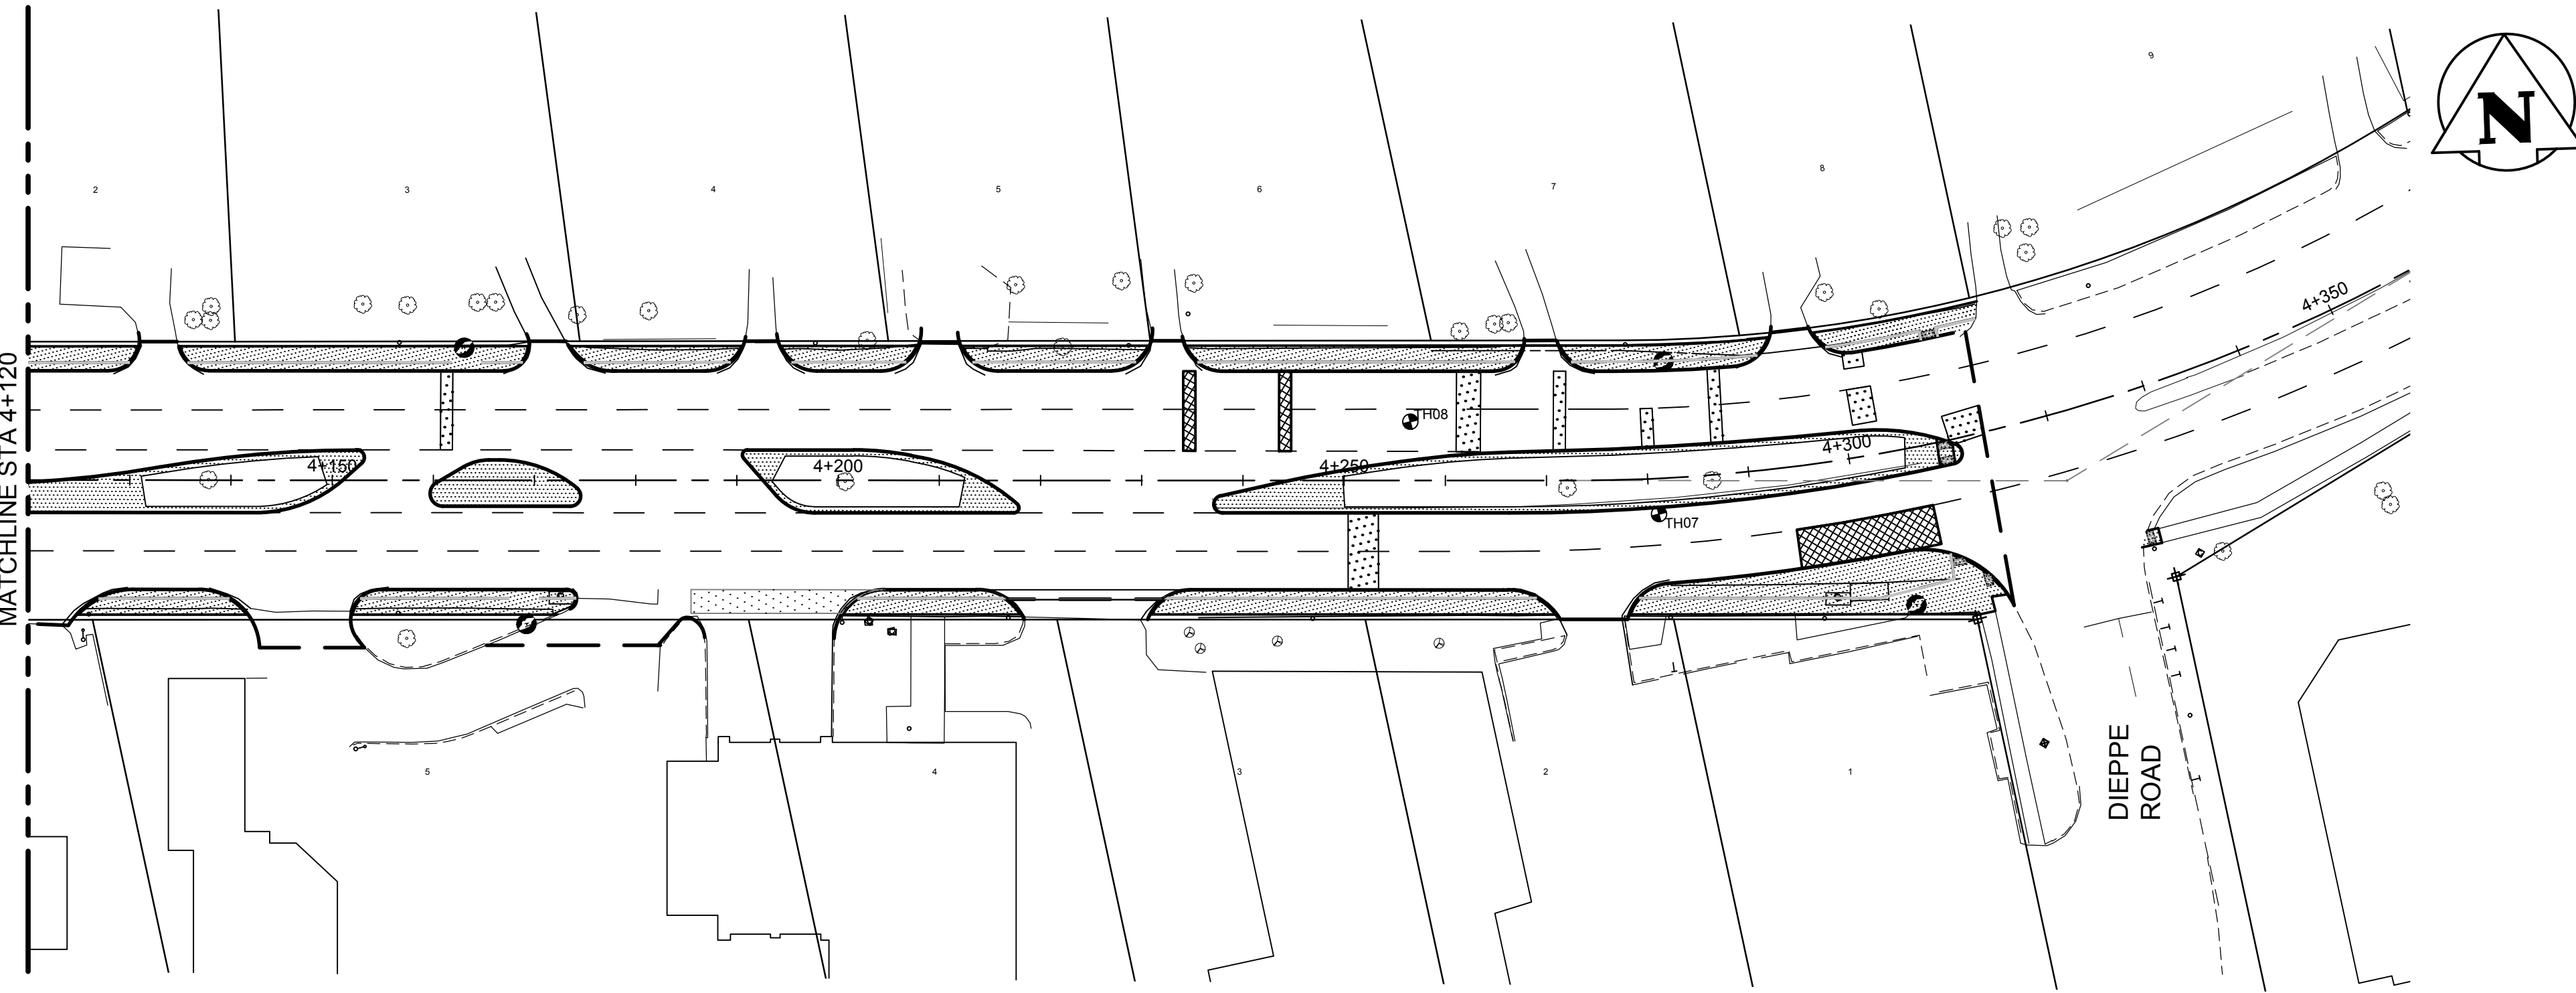

- NOTES:**
- EXISTING PAVEMENT PATCHES AND CONCRETE JOINTS ARE SHOWN ON DRAWING FOR INFORMATION AND REFERENCE.
  - THE CONTRACT ADMINISTRATOR TO MARK OUT ALL PAVEMENT, CURB AND SIDEWALK TIE-IN LOCATIONS.
  - NEW ASPHALT LIMITS ARE NOT SHOWN FOR CLARITY.
  - RENEW EXISTING BARRIER CURB WITH 125mm REVEAL AS DIRECTED BY THE CONTRACT ADMINISTRATOR.
  - MATCH EXISTING RADII FOR CURB REVEAL AS DIRECTED BY THE CONTRACT ADMINISTRATOR.

**ENGINEERS  
GEOSCIENTISTS  
MANITOBA**  
Certificate of Authorization  
Stantec Consulting Ltd.  
No. 1301

	WATERMAIN				HYDRO M.T.S.		CONCRETE
	HYDRANT				PROPERTY LINE		ASPHALT
	VALVE				SURVEY BAR		MILL EXISTING ASPHALT
	LAND DRAINAGE SEWER				ELEVATION		GLASS GRID
	WASTE WATER SEWER				SIDEWALK RAMP		
	CATCH BASIN						
	CURB INLET						
	JUNCTIONS						
	CULVERT						
	GAS						
	EXISTING		PROPOSED		EXISTING		PROPOSED

**LOCATION APPROVED  
UNDERGROUND STRUCTURES**

SUPV. U/G STRUCTURES COMMITTEE DATE

**NOTE:**  
LOCATION OF UNDERGROUND STRUCTURES AS SHOWN ARE BASED ON THE BEST INFORMATION AVAILABLE BUT NO GUARANTEE IS GIVEN THAT ALL EXISTING UTILITIES ARE SHOWN OR THAT THE GIVEN LOCATIONS ARE EXACT. CONFIRMATION OF EXISTENCE AND EXACT LOCATION OF ALL SERVICES MUST BE OBTAINED FROM THE INDIVIDUAL UTILITIES BEFORE PROCEEDING WITH CONSTRUCTION.

B.M. ELEV.			
NO.	REVISIONS	DATE	BY
0	ISSUED FOR TENDER	20.04.03	R.K.H.

**Stantec**  
500 - 311 Portage Avenue, Winnipeg MB Canada  
www.stantec.com

DESIGNED BY	T.G.	CHECKED BY	S.R.S.
DRAWN BY	V.K.	APPROVED BY	R.K.H.
HOR. SCALE:	1:500	RELEASED FOR CONSTRUCTION:	
VERTICAL:		DATE	2019/11/15

ENGINEER'S SEAL

**PRELIMINARY  
DRAWING**

NOT TO BE  
USED FOR  
CONSTRUCTION

CONSULTANT DRAWING NO.  
**C-106**

**THE CITY OF WINNIPEG**  
PUBLIC WORKS DEPARTMENT  
ENGINEERING DIVISION

**ROBLIN BOULEVARD PAVEMENT RENEWAL**

ROBLIN BOULEVARD  
STA 3+790 TO STA 4+310  
CONCRETE PAVEMENT, CURB & SIDEWALK REPAIRS

SHEET **7** OF **50**

CAD FILE DRAWING NUMBER  
08080c-104-xxx.dwg

CITY DRAWING NUMBER  
**P-3528-7**

V:\1\171\171.dwg 1:171\171.dwg 0320\_drawing\0320\_drawing\0320.dwg File: V:\171\171.dwg 08/08/2020 10:44:00 AM