




SHARP BOULEVARD

SEWER JUNCTION INFORMATION FROM SEWER VIDEO INSPECTION

SEWER ID S-MA20005253		
DISTANCE FROM MH20004805		
DISTANCE	DIAMETER	CLOCK
13.2	150	12
13.5	150	9
14.4	150	9
29.1	150	9
44.8	150	9
48.1	150	9
59.5	150	9
62.5	150	9
79.6	150	9
94.5	150	9
110.1	150	9
113.5	150	10
125.7	150	10

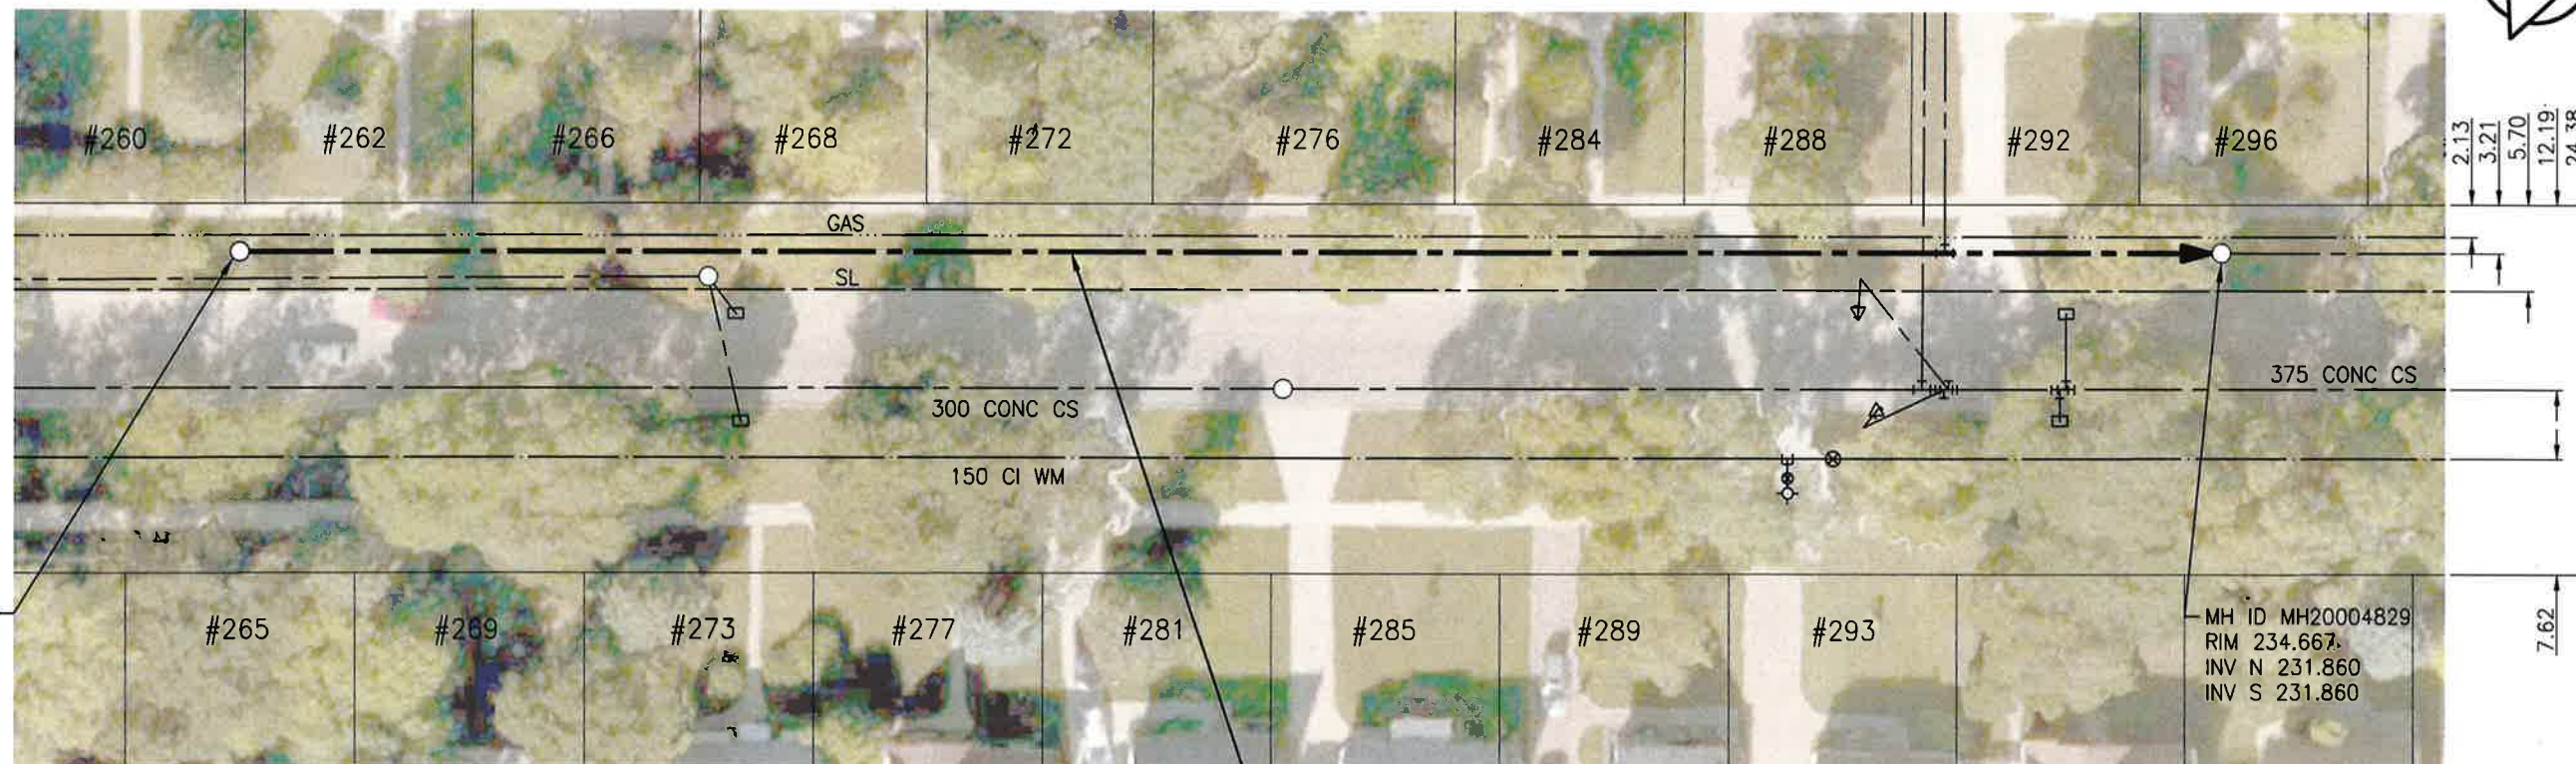

132.0 OF 200 CONC SEWER TO BE LINED (SEWER ID S-MA20005253)

WARNING

IF POWER EQUIPMENT OR EXPLOSIVES ARE TO BE USED FOR EXCAVATION ON THIS PROJECT THE CONTRACTOR MUST:

- 1) NOTIFY THE GAS COMPANY OF THE PROPOSED LOCATION OF EXCAVATION.
- 2) TAKE PRECAUTION TO AVOID DAMAGE TO GAS COMPANY INSTALLATIONS.

SEE PROVINCIAL REGULATION 140/92 FOR DETAILS



Certificate of Authorization

Stantec Consulting Ltd.

No. 1301

METRIC

WHOLE NUMBERS INDICATE MILLIMETRES
DECIMALIZED NUMBERS INDICATE METRES



TENDER NO. 117-2020

LOCATION APPROVED UNDERGROUND STRUCTURES

SUPV. U/G STRUCTURES COMMITTEE DATE


NOTE:

LOCATION OF UNDERGROUND STRUCTURES AS SHOWN ARE BASED ON THE BEST INFORMATION AVAILABLE BUT NO GUARANTEE IS GIVEN THAT ALL EXISTING UTILITIES ARE SHOWN OR THAT THE GIVEN LOCATIONS ARE EXACT. CONFIRMATION OF EXISTENCE AND EXACT LOCATION OF ALL SERVICES MUST BE OBTAINED FROM THE INDIVIDUAL UTILITIES BEFORE PROCEEDING WITH CONSTRUCTION.

NO.	REVISIONS	DATE	BY
2	ISSUED FOR TENDER	20.03.20	RS
1	ISSUED FOR REVIEW	20.03.09	RS



DESIGNED BY	RS	CHECKED BY	RS
DRAWN BY	SC	APPROVED BY	RS
HOR. SCALE:	1:500	RELEASED FOR CONSTRUCTION:	
VERTICAL:		DATE	MAR 17 2020
DATE	20.01.06	CONSULTANT DRAWING NO.	C-116

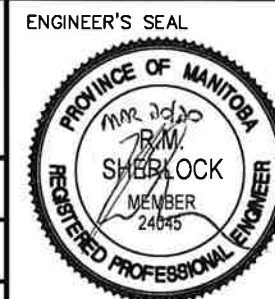

2019 SEWER RENEWALS BY CIPP LINING
CONTRACT 7

SHARP BOULEVARD

IST MH N OF LODGE AVE TO

IST MH S OF BRUCE AVE

SHEET	OF
18	50
CAD FILE DRAWING NUMBER	
18920c-III-934.dwg	
CITY DRAWING NUMBER	
12409	

V:\1112\active\111218920\0300_drawing\0302_sheet_files\02_civil\18920c-111-934.dwg