


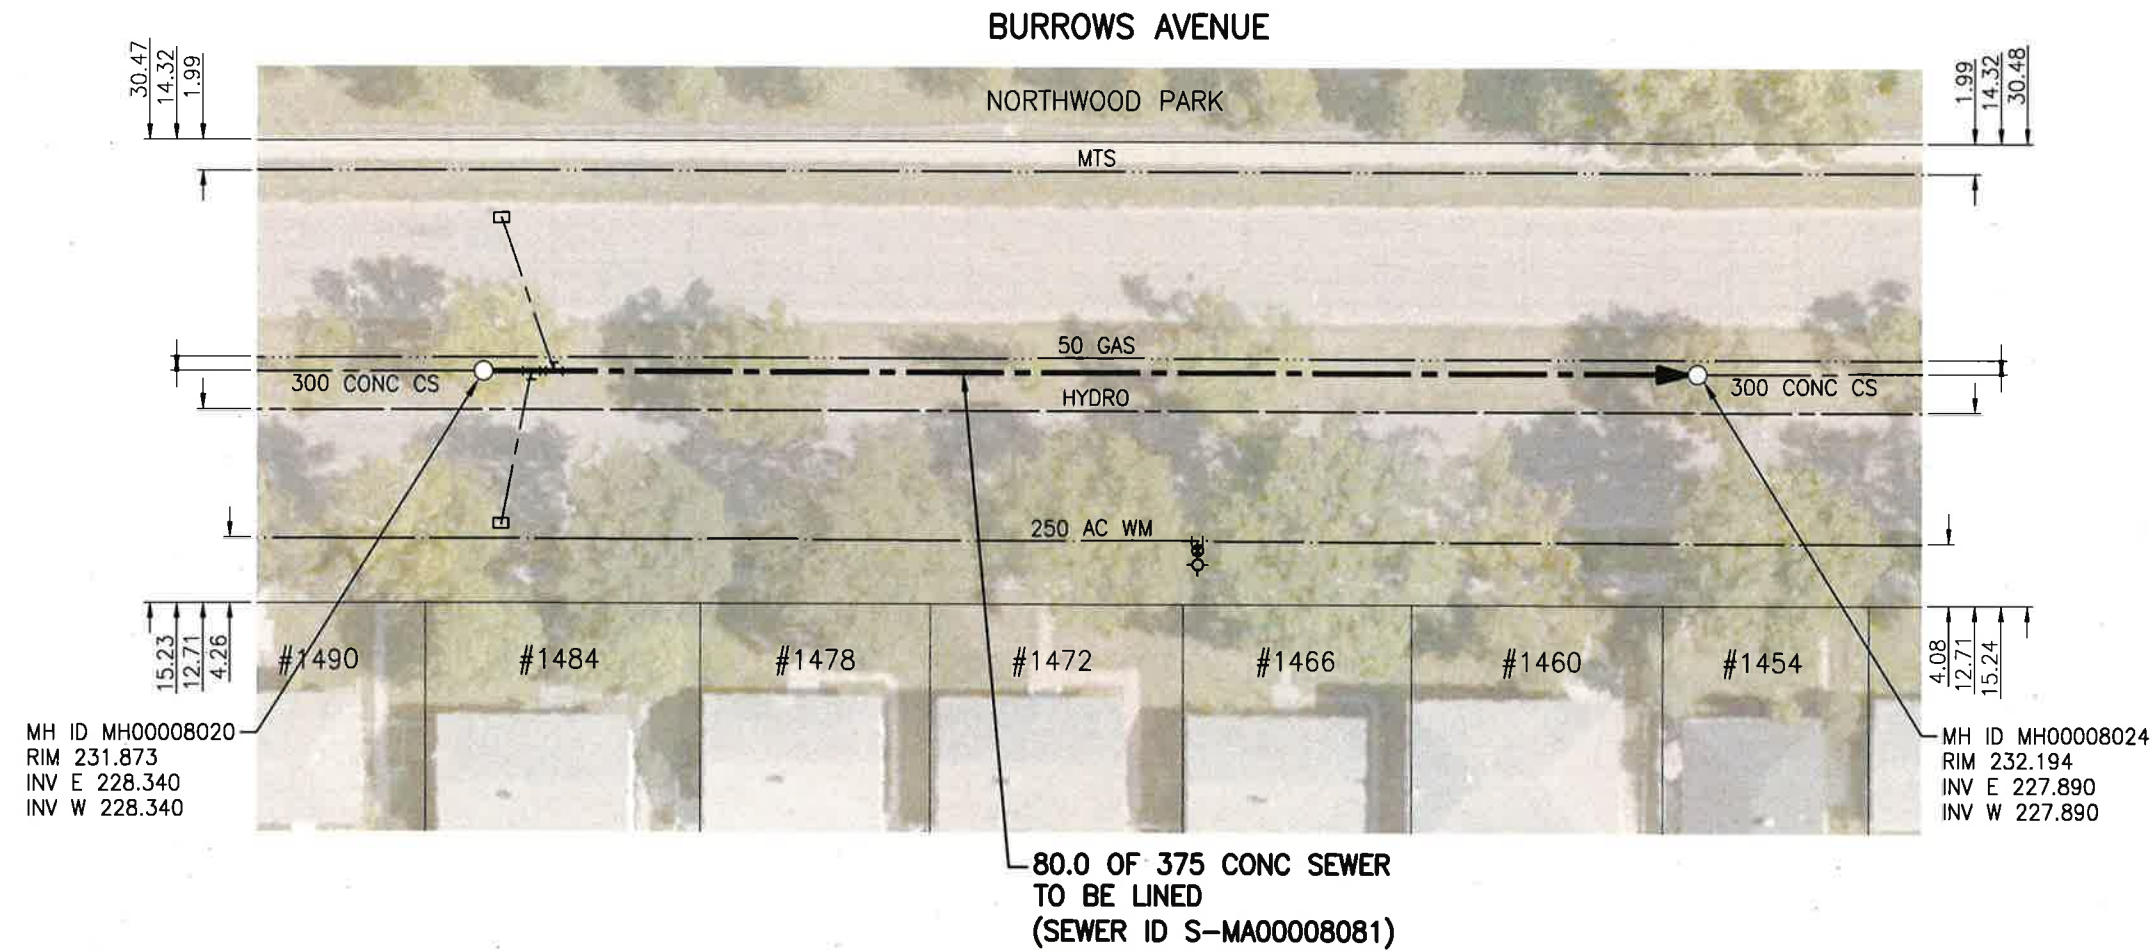

SEWER JUNCTION INFORMATION FROM SEWER VIDEO INSPECTION		
SEWER ID S-MA00008081		
DISTANCE FROM MH00008020		
DISTANCE	DIAMETER	CLOCK
4.0	150	2
6.3	200	2
7.2	200	10
10.2	150	3
18.4	150	2
29.3	150	2
30.1	150	2
45.1	150	2
45.9	150	2
48.9	150	3
59.4	150	2
60.2	150	2
75.9	150	11
76.4	150	2



## WARNING

IF POWER EQUIPMENT OR EXPLOSIVES ARE TO BE USED FOR EXCAVATION ON THIS PROJECT THE CONTRACTOR MUST:

- 1) NOTIFY THE GAS COMPANY OF THE PROPOSED LOCATION OF EXCAVATION.
- 2) TAKE PRECAUTION TO AVOID DAMAGE TO GAS COMPANY INSTALLATIONS.

SEE PROVINCIAL REGULATION 140/92 FOR DETAILS

**ENGINEERS GEOSCIENTISTS MANITOBA**  
 Certificate of Authorization  
 Stantec Consulting Ltd.  
 No. 1301

**METRIC**  
 WHOLE NUMBERS INDICATE MILLIMETRES  
 DECIMALIZED NUMBERS INDICATE METRES

1:500

TENDER NO. 117-2020

LOCATION APPROVED UNDERGROUND STRUCTURES		B.M.	ELEV.
SUPV. U/G STRUCTURES COMMITTEE	DATE		
NOTE: LOCATION OF UNDERGROUND STRUCTURES AS SHOWN ARE BASED ON THE BEST INFORMATION AVAILABLE BUT NO GUARANTEE IS GIVEN THAT ALL EXISTING UTILITIES ARE SHOWN OR THAT THE GIVEN LOCATIONS ARE EXACT. CONFIRMATION OF EXISTENCE AND EXACT LOCATION OF ALL SERVICES MUST BE OBTAINED FROM THE INDIVIDUAL UTILITIES BEFORE PROCEEDING WITH CONSTRUCTION.			
2	ISSUED FOR TENDER	20.03.20	RS
1	ISSUED FOR REVIEW	20.03.09	RS
NO.	REVISIONS	DATE	BY

**Stantec**  
 905 Waverley Street, Winnipeg, Manitoba  
 Tel 204-489-5900 Fax 204-453-9012

DESIGNED BY	RS	CHECKED BY	RS
DRAWN BY	SC	APPROVED BY	RS
HOR. SCALE:	1:500	RELEASED FOR CONSTRUCTION:	
VERTICAL:		DATE	02-19-20

ENGINEER'S SEAL  
 PROVINCE OF MANITOBA  
 R.M. SHERLOCK  
 REGISTERED PROFESSIONAL ENGINEER  
 MEMBER 24045

CONSULTANT DRAWING NO. C-128

**THE CITY OF WINNIPEG**  
 WATER AND WASTE DEPARTMENT

2019 SEWER RENEWALS BY CIPP LINING  
 CONTRACT 7  
**BURROWS AVENUE**  
 1ST MH E OF SHEPPARD TO  
 2ND MH E OF SHEPPARD ST

SHEET 30 OF 50  
 CAD FILE DRAWING NUMBER 18920c-121-934.dwg  
 CITY DRAWING NUMBER 12421

V:\1112\active\11218920\0300\_drawing\0302\_sheet\_files\02\_civil\18920c-121-934.dwg