
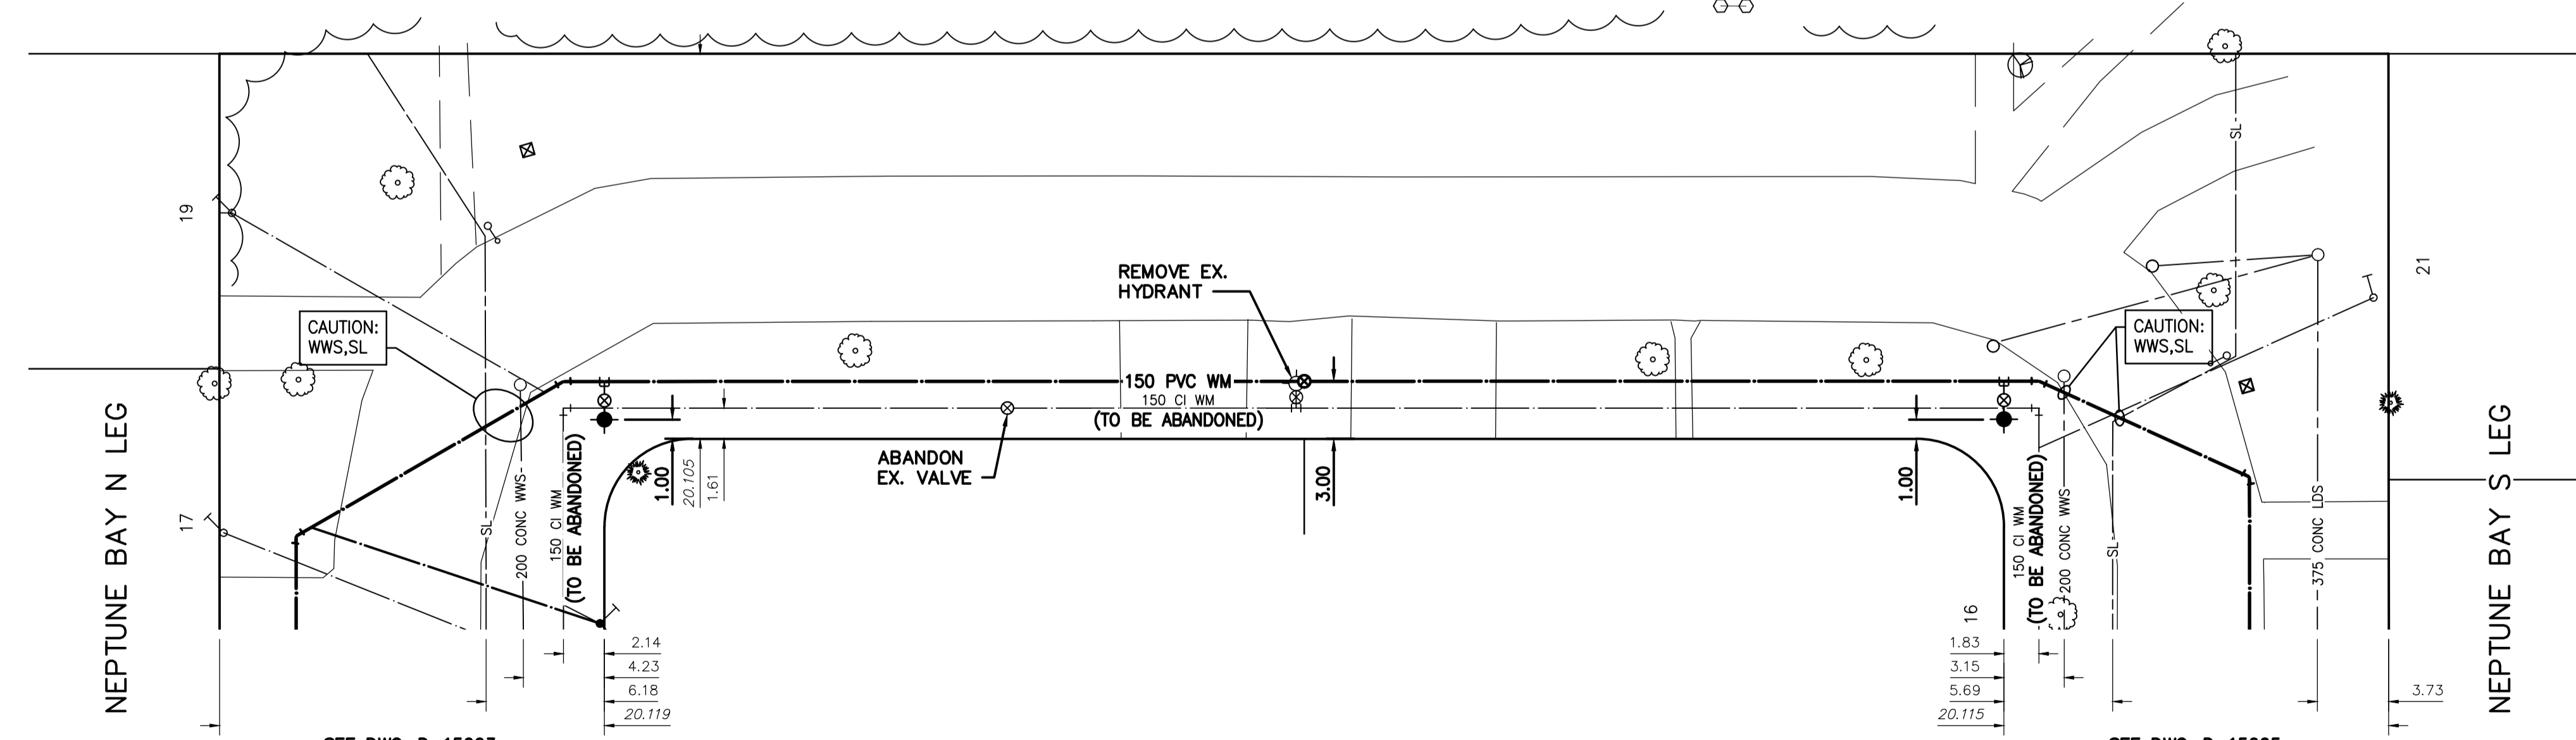


NOTE: CHAINAGES SHOWN ARE ALONG CENTRE LINE OF ROW


NEPTUNE BAY E LEG

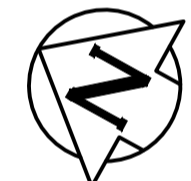

SEE DWG. D-15663 FOR CONTINUATION

SEE DWG. D-15665 FOR CONTINUATION

NOTE: VALVES TO BE INSTALLED CLOCKWISE TO CLOSE

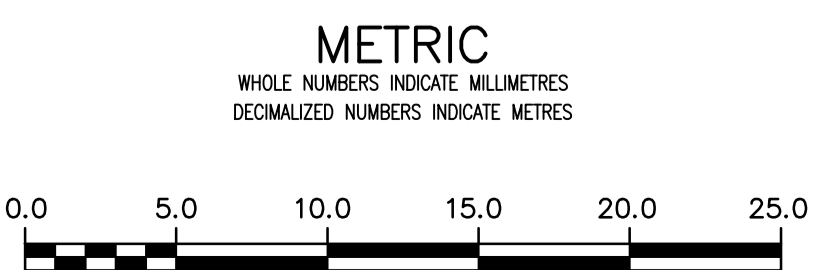

LOCATION APPROVED UNDERGROUND STRUCTURES			
SUPV. U/G STRUCTURES COMMITTEE	DATE		
NOTE: LOCATION OF UNDERGROUND STRUCTURES AS SHOWN ARE BASED ON THE BEST INFORMATION AVAILABLE BUT NO GUARANTEE IS GIVEN THAT ALL EXISTING UTILITIES ARE SHOWN OR THAT THE GIVEN LOCATIONS ARE EXACT. CONFIRMATION OF EXISTENCE AND EXACT LOCATION OF ALL SERVICES MUST BE OBTAINED FROM THE INDIVIDUAL UTILITIES BEFORE PROCEEDING WITH CONSTRUCTION.			
02	ISSUED FOR TENDER	2020.04.01	RS
01	ISSUED FOR 60% REVIEW	2020.03.09	RS
NO.	REVISIONS	DATE	BY

B.M. 84R551 S.W. Cor. Parker Ave. & Planet St., Brass ELEV. 232.293 plug in 12.5 m Conc. pile, 2.6 m E. of W.L. Planet			
DESIGNED BY	RS	CHECKED BY	RS
DRAWN BY	SC	APPROVED BY	RS
SCALE: HORIZONTAL 1: 250 VERTICAL 1: 50		RELEASED FOR CONSTRUCTION	
DATE	2019.01.15	DATE	

ENGINEER'S SEAL  
ORIGINAL SEALED BY  
R.M. SHERLOCK  
P. ENG.  
2020/04/01  
CONSULTANT DRAWING NUMBER  
C-207

THE CITY OF WINNIPEG  
WATER AND WASTE DEPARTMENT  
ENGINEERING DIVISION

2020 WATERMAIN RENEWALS  
CONTRACT 4  
NEPTUNE BAY E LEG  
NEPTUNE BAY N LEG TO  
NEPTUNE BAY S LEG

SHEET 09 OF 22  
CITY DRAWING NUMBER  
D-15666