


NOTE: CHAINAGES SHOWN ARE ALONG CENTRE LINE OF ROW

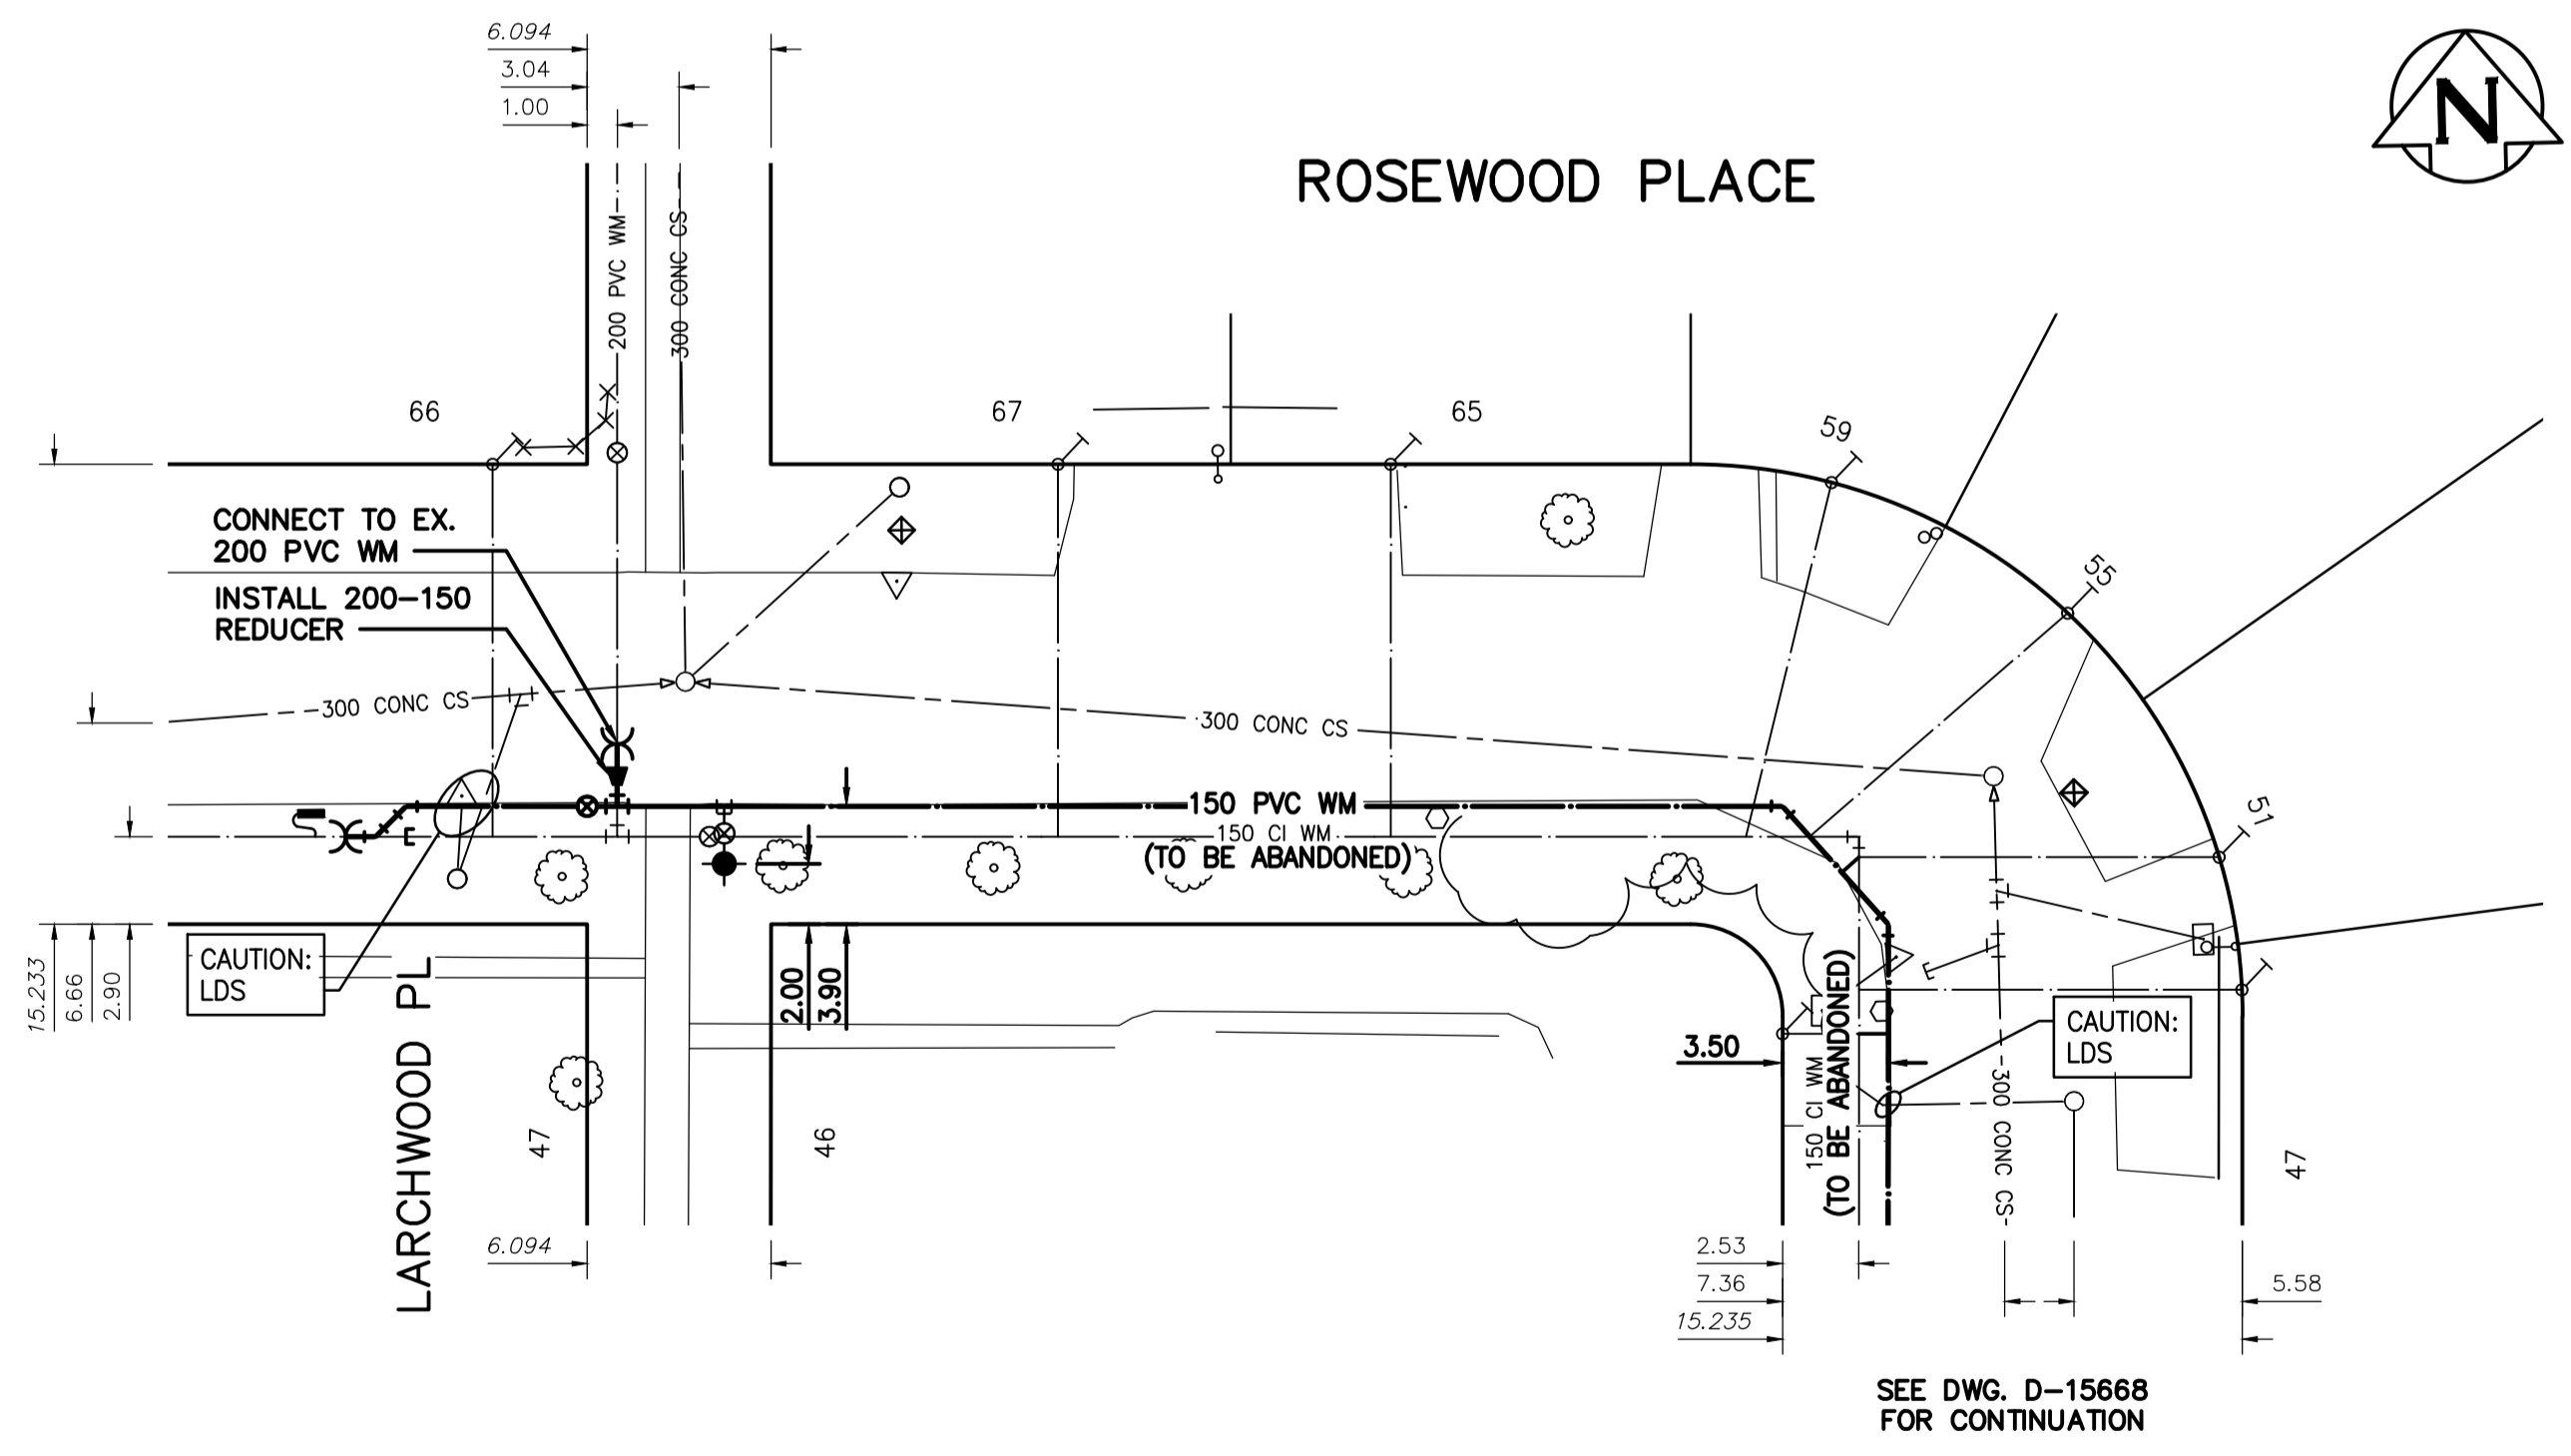


WATER SERVICE INFORMATION

ADDRESS	PIPE SIZE & MATERIAL (STREET)	PIPE SIZE & MATERIAL (PROP.)	SHORT & LONG MEASUREMENT	CORP. LOCATION	REMARKS
55 ROSEWOOD PL	-	20	7.00 LR CR OF HSE	-	RECONNECT SERVICE
RESIDENTIAL	-	CU	5.00 EWPL #55 UNDER DR/WY	-	
59 ROSEWOOD PL	-	20	45.00 FR L CR OF HSE	-	RECONNECT SERVICE
RESIDENTIAL	-	CU	-	-	
66 ROSEWOOD PL	-	-	-	-	RECONNECT SERVICE
RESIDENTIAL	-	-	-	-	
67 ROSEWOOD PL	-	20	12.00 RL CR OF HSE	-	RECONNECT SERVICE
RESIDENTIAL	-	CU	-	-	
51 ROSEWOOD PL	-	-	-	-	RECONNECT SERVICE
RESIDENTIAL	-	-	-	-	
47 ROSEWOOD PL	-	20	1.00 LL CR OF HSE	-	OUTSIDE LIMITS
RESIDENTIAL	-	CU	80.00 N/HYD A231	-	

* SERVICES TO BE RENEWED TO R

NOTE: VALVES TO BE INSTALLED CLOCKWISE TO CLOSE

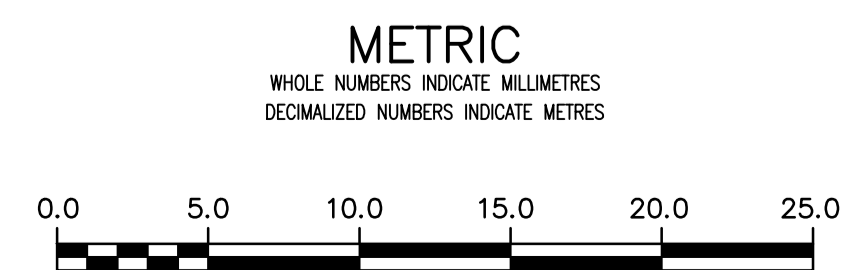

LOCATION APPROVED UNDERGROUND STRUCTURES		B.M. 85R416 S. side Lyndale Dr. @ Birchdale Av., Tibl. top of 0.05m dia. x 2.4m iron pipe, 7.3 m S. of C.L. asphalt Pav't. of Lyndale Dr. produced from the E. & 3.7m E. of C.L. Conc. Pav't. of Birchdale Av.	
SUPV. U/G STRUCTURES COMMITTEE	DATE	DESIGNED BY	CHECKED BY
		RS	RS
		SC	RS
NOTE: LOCATION OF UNDERGROUND STRUCTURES AS SHOWN ARE BASED ON THE BEST INFORMATION AVAILABLE BUT NO GUARANTEE IS GIVEN THAT ALL EXISTING UTILITIES ARE SHOWN OR THAT THE GIVEN LOCATIONS ARE EXACT. CONFIRMATION OF EXISTENCE AND EXACT LOCATION OF ALL SERVICES MUST BE OBTAINED FROM THE INDIVIDUAL UTILITIES BEFORE PROCEEDING WITH CONSTRUCTION.		SCALE: HORIZONTAL 1:250 VERTICAL 1:50	RELEASED FOR CONSTRUCTION
02	ISSUED FOR TENDER	2020.04.01	RS
01	ISSUED FOR 60% REVIEW	2020.03.09	RS
NO.	REVISIONS	DATE	BY
		2019.01.15	



DESIGNED BY	RS	CHECKED BY	RS
DRAWN BY	SC	APPROVED BY	RS
DATE	2019.01.15	RELEASED FOR CONSTRUCTION	DATE

ENGINEER'S SEAL

ORIGINAL SEALED BY
R.M. SHERLOCK
P. ENG.
2020/04/01

CONSULTANT DRAWING NUMBER
C-208

TENDER NUMBER: 119-2020

THE CITY OF WINNIPEG
WATER AND WASTE DEPARTMENT
ENGINEERING DIVISION

2020 WATERMAIN RENEWALS
CONTRACT 4
ROSEWOOD PLACE
LARCHWOOD PL TO
LARCHWOOD PL E LEG

SHEET 10 OF 22
CITY DRAWING NUMBER
D-15667

FILE PATH: V:\1112\active\111219000\0300_drawing\0302_sheet_files\02_civil\