


NOTE: CHAINAGES SHOWN ARE ALONG CENTRE LINE OF ROW

ROSEWOOD PLACE

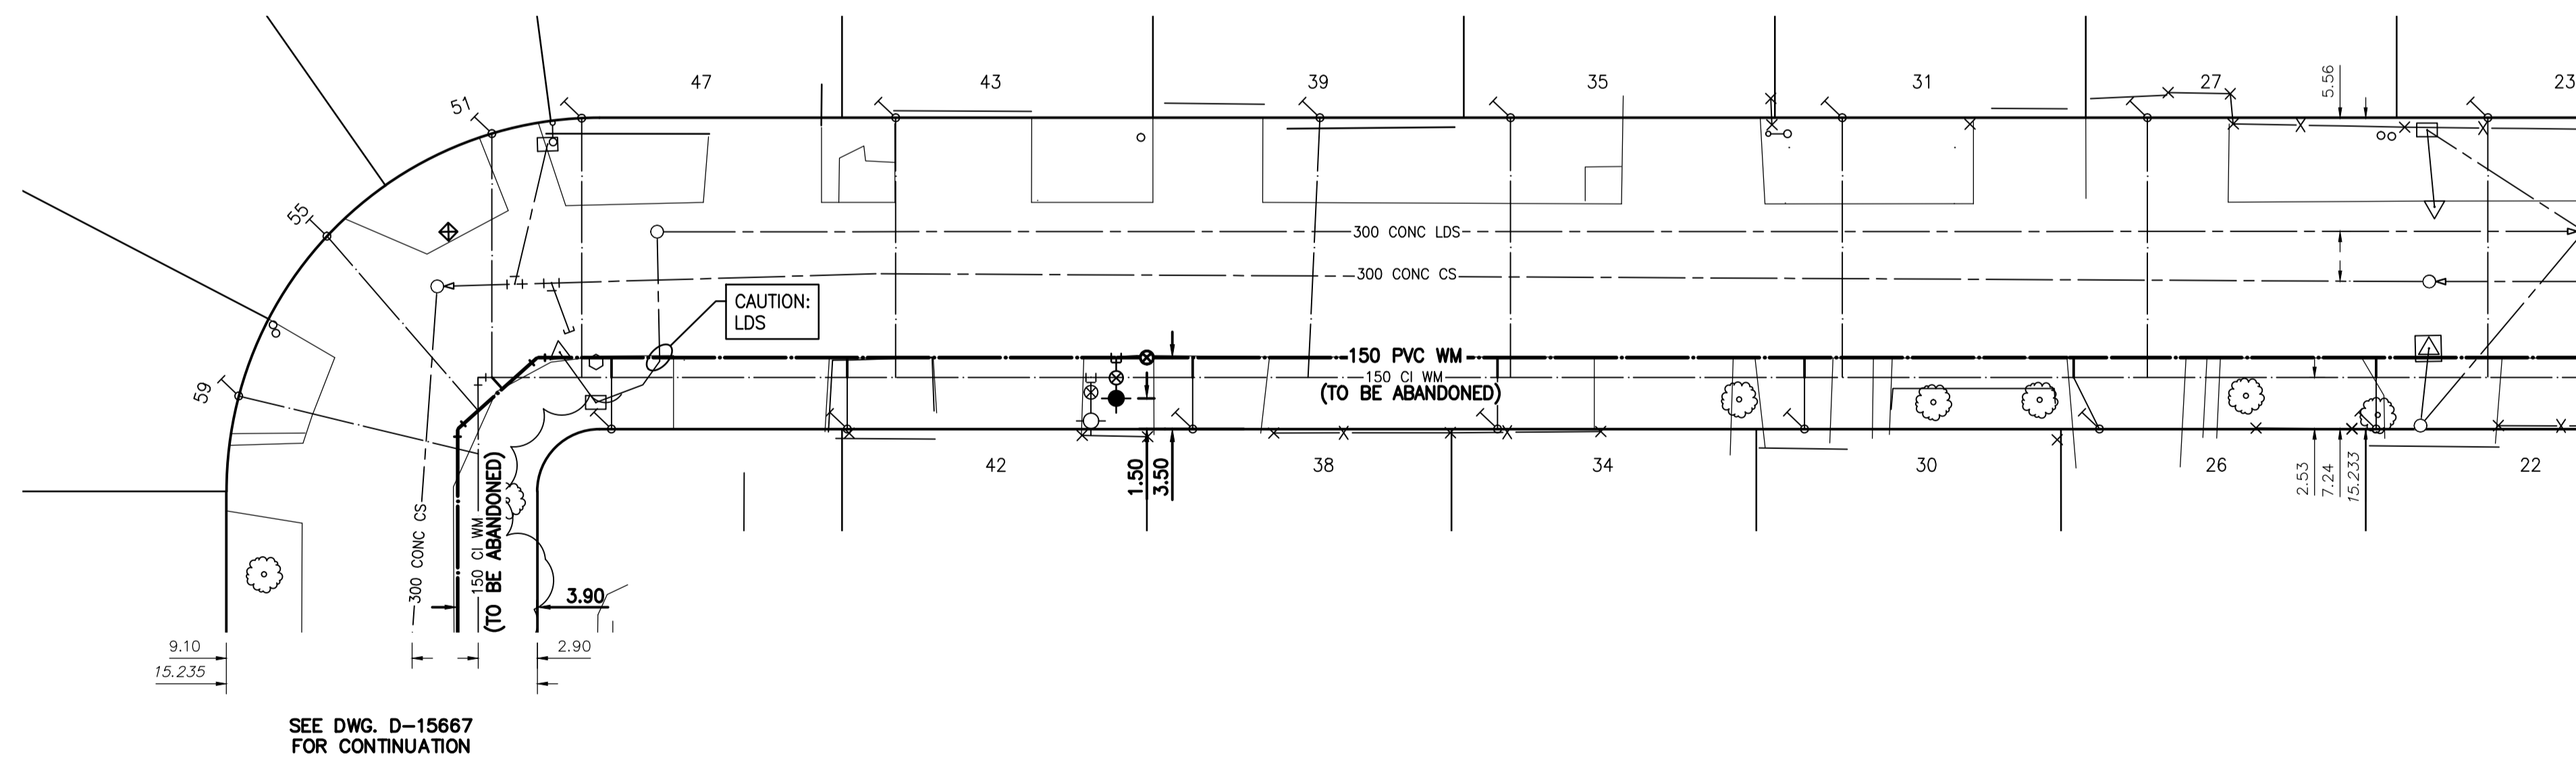


WATER SERVICE INFORMATION

ADDRESS	PIPE SIZE & MATERIAL (STREET)	PIPE SIZE & MATERIAL (PROP.)	SHORT & LONG MEASUREMENT	CORP. LOCATION	REMARKS
23 ROSEWOOD PL	-	20	8.00 RL CR OF HSE	-	RECONNECT SERVICE
RESIDENTIAL	-	CU	233.00 NSPL #7 N/LYNDALE	-	
27 ROSEWOOD PL	-	20	1.65 S/NHL	-	RECONNECT SERVICE
RESIDENTIAL	-	LEAD	1.83 S/NPL	-	
31 ROSEWOOD PL	-	20	7.00 RL CR OF HSE	-	RECONNECT SERVICE
RESIDENTIAL	-	CU	339.00 NSPL #7 N/LYNDALE	-	
35 ROSEWOOD PL	-	20	3.00 RL CR OF HSE	-	RECONNECT SERVICE
RESIDENTIAL	-	CU	391.00 NSPL #7 N/LYNDALE	-	
39 ROSEWOOD PL	20	20	6.5 LR CR OF HSE	0.61 N OF S/C	RECONNECT SERVICE
RESIDENTIAL	-	CU	443.00 NSPL #7 N/LYNDALE	-	
43 ROSEWOOD PL	-	20	3.00 RL CR OF HSE	-	RECONNECT SERVICE
RESIDENTIAL	-	CU	488.00 NSPL #7 N/LYNDALE	-	
47 ROSEWOOD PL	-	20	3.00 RL CR OF HSE	-	RECONNECT SERVICE
RESIDENTIAL	-	CU	539.00 NSPL #7 N/LYNDALE	-	
51 ROSEWOOD PL	-	-	-	-	RECONNECT SERVICE
RESIDENTIAL	-	-	-	-	
22 LARCHWOOD PL	-	20	IN LINE W/R COR GARAGE	-	RECONNECT SERVICE
RESIDENTIAL	-	CU	-	-	
28 LARCHWOOD PL	20	20	0.30 R/R	0.91 E/S/C	RECONNECT SERVICE
RESIDENTIAL	-	CU	-	-	
30 LARCHWOOD PL	-	20	0.97 S/NHL	-	RECONNECT SERVICE
RESIDENTIAL	-	CU	-	-	
34 LARCHWOOD PL	-	20	RHL	-	RECONNECT SERVICE
RESIDENTIAL	-	CU	65.00 S/1ST HYD N/LYNDALE	-	
38 LARCHWOOD PL	-	20	0 N/NHL	-	RECONNECT SERVICE
RESIDENTIAL	-	CU	-	-	
42 LARCHWOOD PL	-	20	4.00 RR CR OF HSE	-	RECONNECT SERVICE
RESIDENTIAL	-	CU	36.00 N/1ST HYD N/LYNDALE	-	
46 LARCHWOOD PL	-	20	RHL	-	RECONNECT SERVICE
RESIDENTIAL	-	CU	73.00 N/1ST HYD N/LYNDALE	-	

* SERVICES TO BE RENEWED TO R

NOTE: VALVES TO BE INSTALLED CLOCKWISE TO CLOSE

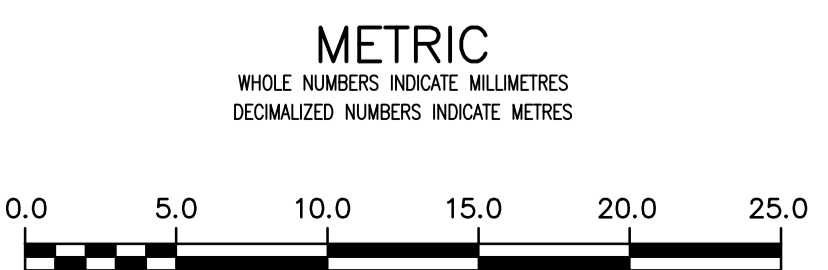

LOCATION APPROVED UNDERGROUND STRUCTURES		B.M. 858416 S. side Lyndale Dr. @ Birchdale Av., Tibt. top of 0.05m dia. x 2.4m iron pipe, 7.3 m S. of C.L. asphalt Pav't. of Lyndale Dr. produced from the E. & 3.7m E. of C.L. Conc. Pav't. of Birchdale Av.	
SUPV. U/G STRUCTURES COMMITTEE	DATE	NO.	REVISIONS
		02	ISSUED FOR TENDER 2020.04.01 RS
		01	ISSUED FOR 60% REVIEW 2020.03.09 RS



DESIGNED BY	RS	CHECKED BY	RS
DRAWN BY	SC	APPROVED BY	RS
SCALE:		RELEASED FOR CONSTRUCTION	
HORIZONTAL	1:250	DATE	2019.01.15
VERTICAL	1:50		

ENGINEER'S SEAL
ORIGINAL SEALED BY R.M. SHERLOCK P. ENG. 2020/04/01
CONSULTANT DRAWING NUMBER C-209

THE CITY OF WINNIPEG
WATER AND WASTE DEPARTMENT
ENGINEERING DIVISION

2020 WATERMAIN RENEWALS
CONTRACT 4
ROSEWOOD PLACE
ROSEWOOD PL N LEG TO STA. 2+00

SHEET 11 OF 22
CITY DRAWING NUMBER D-15668