


NOTE: CHAINAGES SHOWN ARE ALONG CENTRE LINE OF ROW

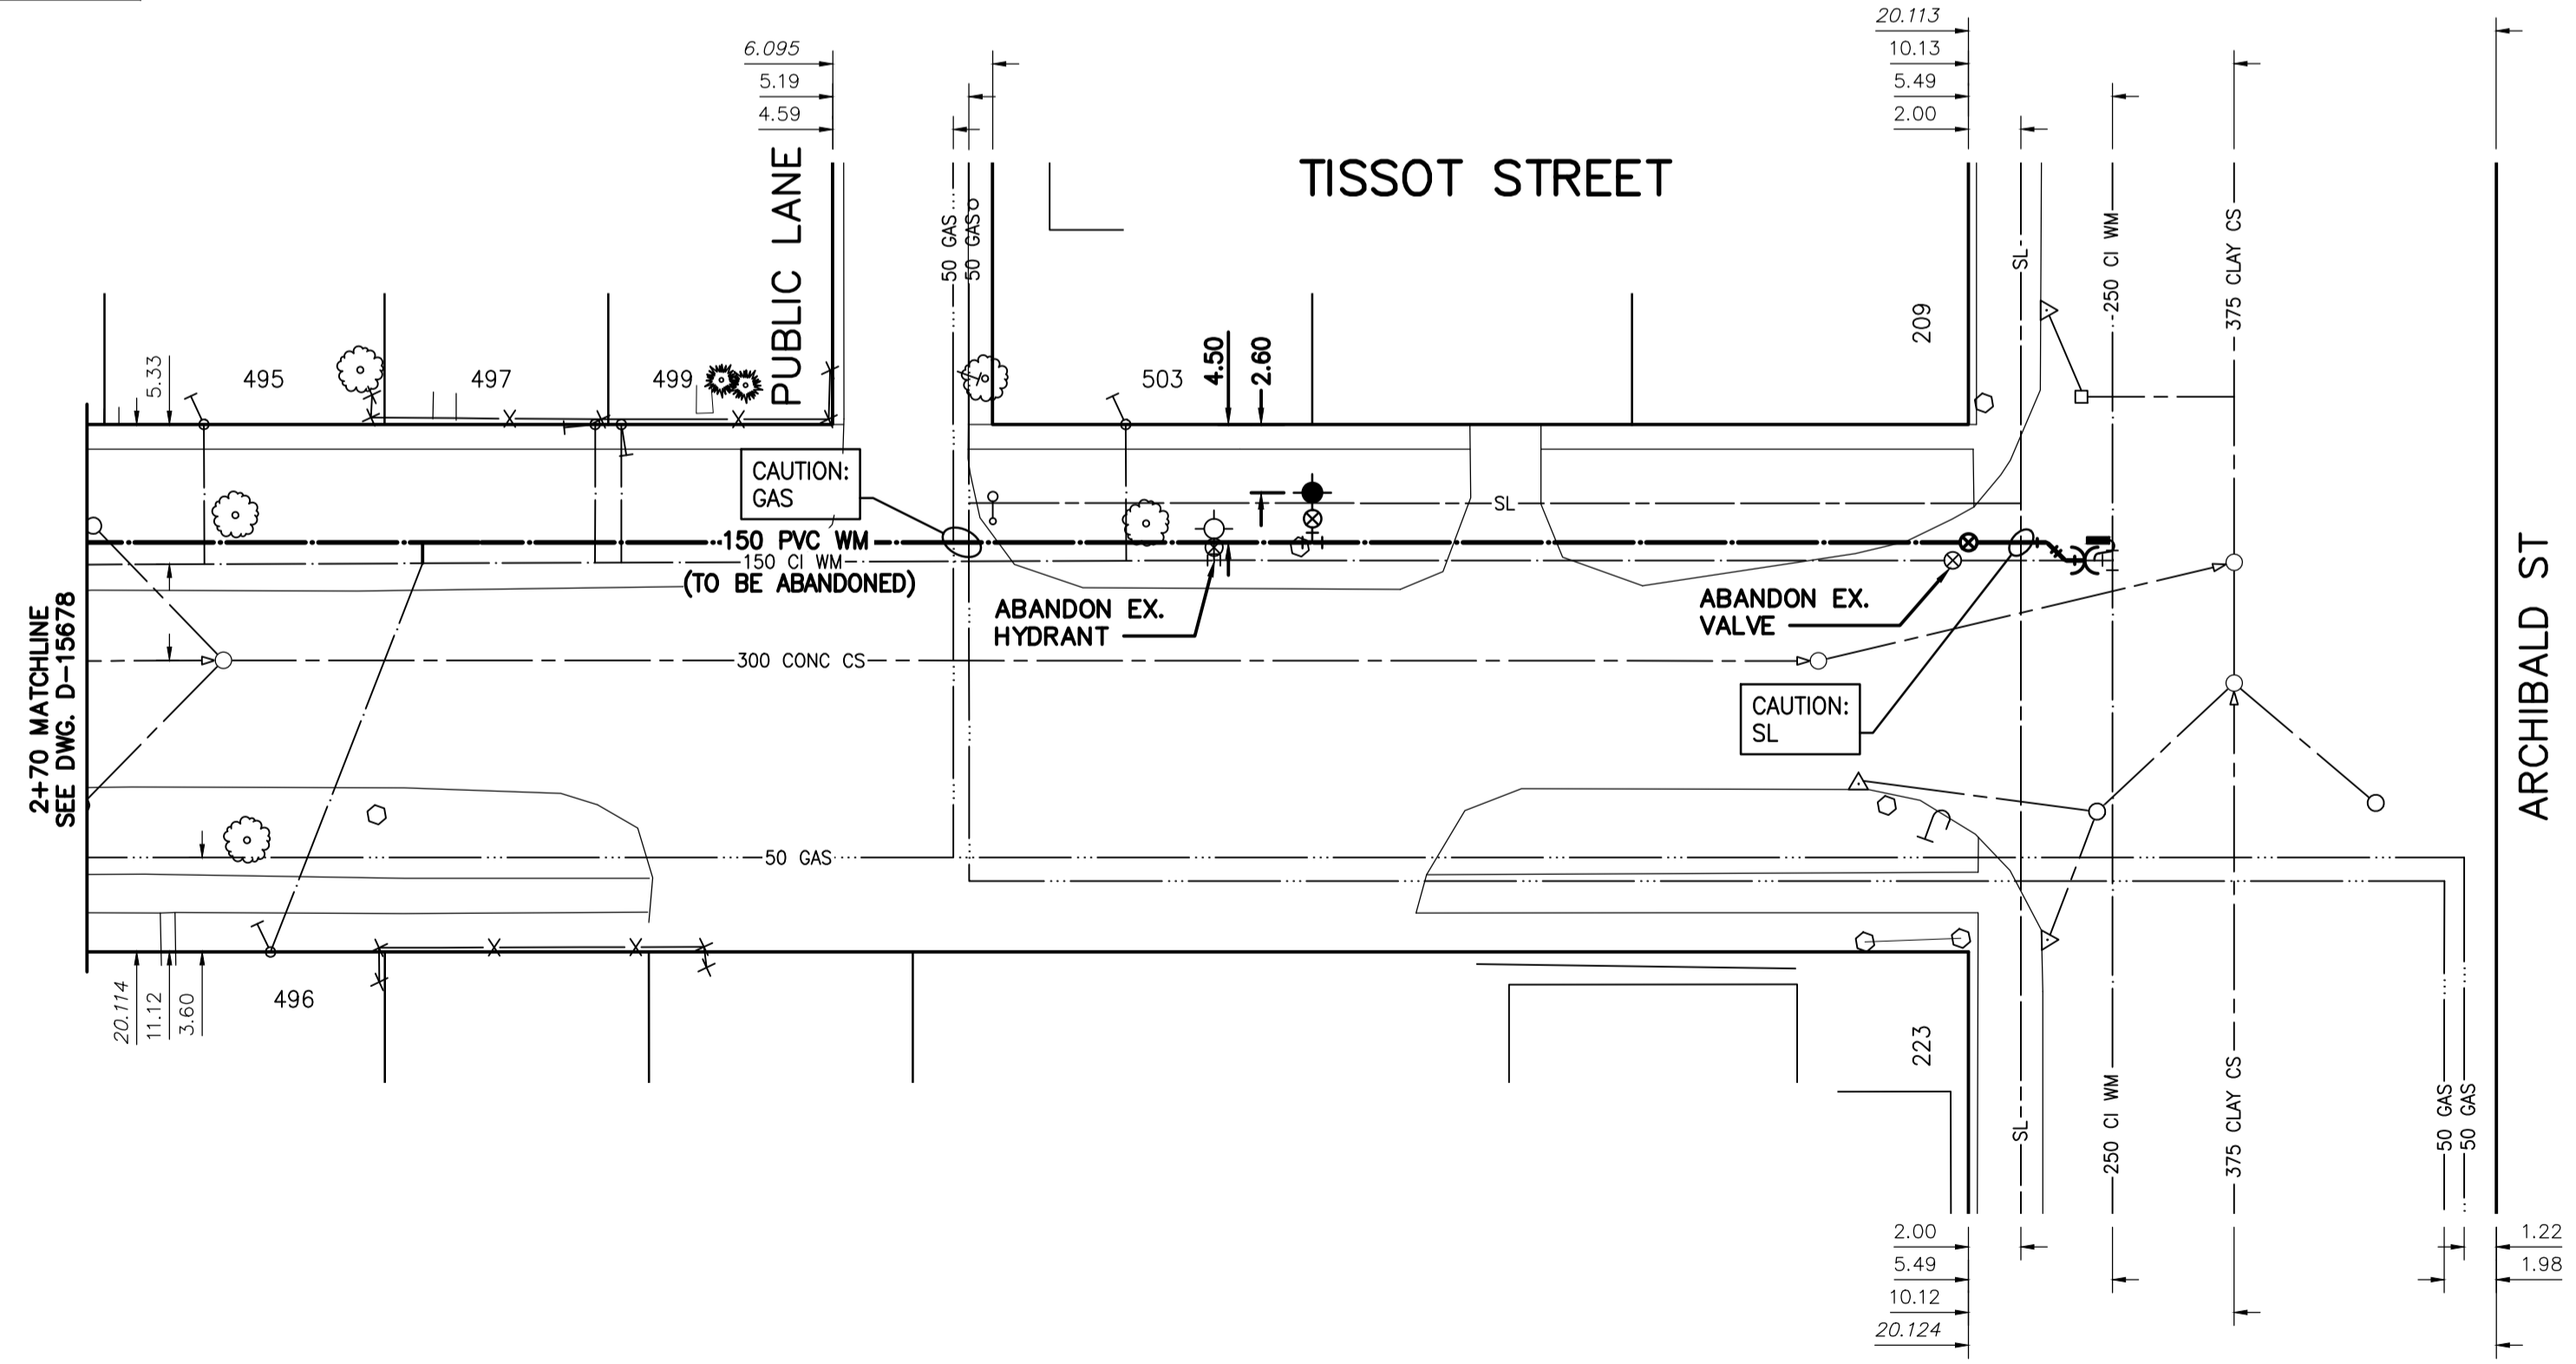


WATER SERVICE INFORMATION

ADDRESS	PIPE SIZE & MATERIAL (STREET)	PIPE SIZE & MATERIAL (PROP.)	SHORT & LONG MEASUREMENT	CORP. LOCATION	REMARKS
495 TISSOT ST	-	20	2.26 R/LHL	-	RECONNECT SERVICE
RESIDENTIAL	-	CU	-	-	-
496 TISSOT ST	20	20	1.68 W/EHL	-	RECONNECT SERVICE
RESIDENTIAL	CU	CU	-	-	-
497 TISSOT ST	20	20	0.50 W/EPL	OPP S/C	RECONNECT SERVICE
RESIDENTIAL	CU	CU	-	-	-
499 TISSOT ST	20	20	0.50 E/WPL	OPP S/C	RECONNECT SERVICE
RESIDENTIAL	CU	CU	-	-	-
503 TISSOT ST	20	12	3.05 E WHL	OPP S/C	RECONNECT SERVICE
RESIDENTIAL	CU	LEAD	6.71 OUT	-	-
209 ARCHIBALD ST	-	20	3.72 L R CORNER	-	OUTSIDE LIMITS
COMMERCIAL	-	CU	-	-	-
223 ARCHIBALD	-	-	-	-	OUTSIDE LIMITS
COMMERCIAL	-	-	-	-	-

* SERVICES TO BE RENEWED TO R

NOTE: VALVES TO BE INSTALLED CLOCKWISE TO CLOSE

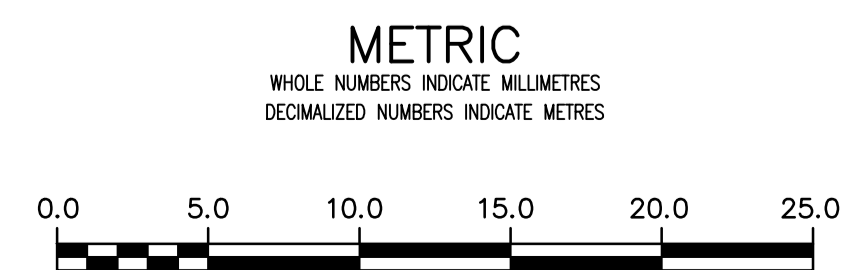

LOCATION APPROVED UNDERGROUND STRUCTURES

SUPV. U/G STRUCTURES COMMITTEE DATE

NOTE: LOCATION OF UNDERGROUND STRUCTURES AS SHOWN ARE BASED ON THE BEST INFORMATION AVAILABLE BUT NO GUARANTEE IS GIVEN THAT ALL EXISTING UTILITIES ARE SHOWN OR THAT THE GIVEN LOCATIONS ARE EXACT. CONFIRMATION OF EXISTENCE AND EXACT LOCATION OF ALL SERVICES MUST BE OBTAINED FROM THE INDIVIDUAL UTILITIES BEFORE PROCEEDING WITH CONSTRUCTION.

B.M. 654361 Provencher Ave. & Archibald, Tblt. in 7.6m Conc. pile in median strip. Valve Box 4.2m E. of W.L. Archibald & 21.6 S. of N.L. of Provencher Ave. Monument 0.2m B.G.L.

NO.	REVISIONS	DATE	BY
02	ISSUED FOR TENDER	2020.04.01	RS
01	ISSUED FOR 60% REVIEW	2020.03.09	RS



DESIGNED BY	RS	CHECKED BY	RS
DRAWN BY	SC	APPROVED BY	RS
SCALE:		RELEASED FOR CONSTRUCTION	
HORIZONTAL	1:250	DATE	2019.01.15
VERTICAL	1:50		

ENGINEER'S SEAL

ORIGINAL SEALED BY R.M. SHERLOCK P. ENG. 2020/04/01

CONSULTANT DRAWING NUMBER C-220

THE CITY OF WINNIPEG
WATER AND WASTE DEPARTMENT
ENGINEERING DIVISION

2020 WATERMAIN RENEWALS
CONTRACT 4
TISSOT STREET
STA. 2+70 TO ARCHIBALD ST

SHEET 22 OF 22
CITY DRAWING NUMBER D-15679