
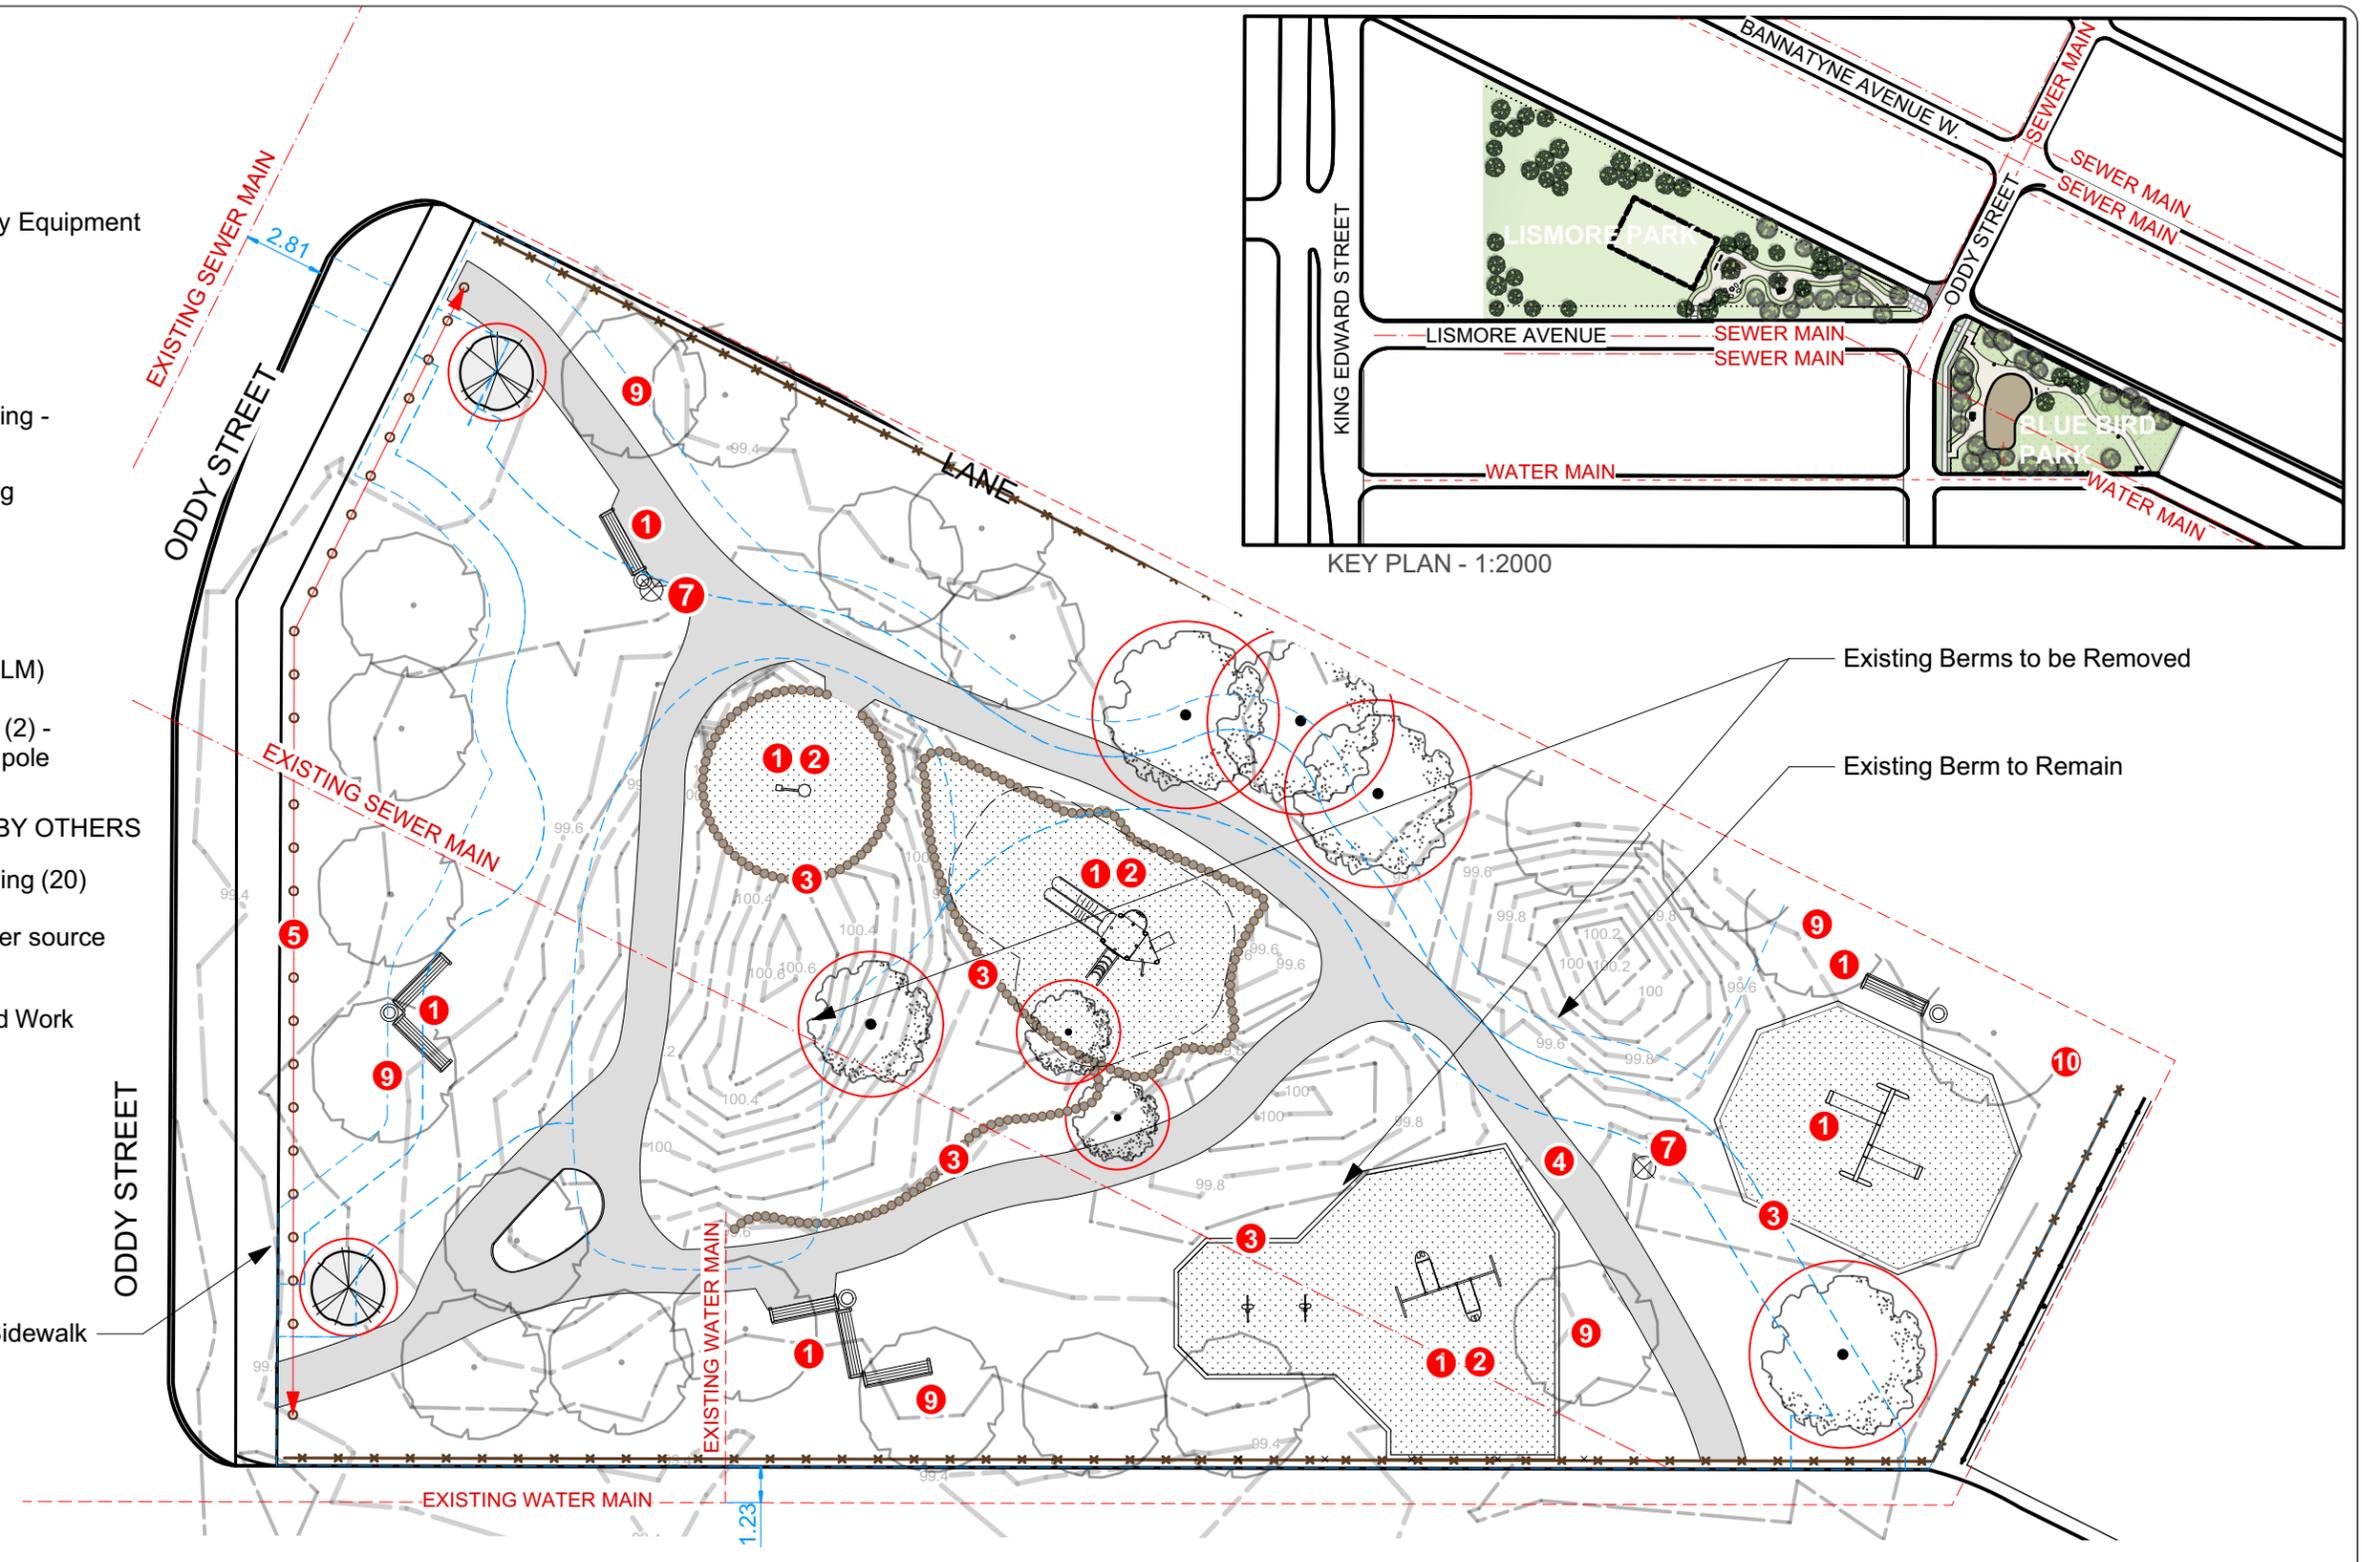


**LEGEND**

- 1** Remove All Existing Site Furniture and Play Equipment  
Benches (7)  
Waste Receptacles (4)  
Play Structure (1)  
Swing Sets (2)  
Independent Play Components (3)
- 2** Remove all Existing Protective Play Surfacing -  
(Dotted Hatched Areas) (270 SM)
- 3** Remove all Existing Timber and Log Edging
- 4** Remove All Existing Asphalt (221 SM)
- 5** Remove Post and Chain Fencing (27 EA)
- 6** Remove Existing Chain Link Fencing (137 LM)
- 7** Remove Existing Pole Lights and Footings (2) -  
Protect buried cable for connection to new pole lights
- 8** Trees to be Removed (Circled in Red) (9) BY OTHERS
- 9** All Existing Trees to Protected with Strapping (20)
- 10** Existing Electrical Service (Protect for power source  
for new pole lights)

\*Dashed blue lines indicate extents of proposed Work

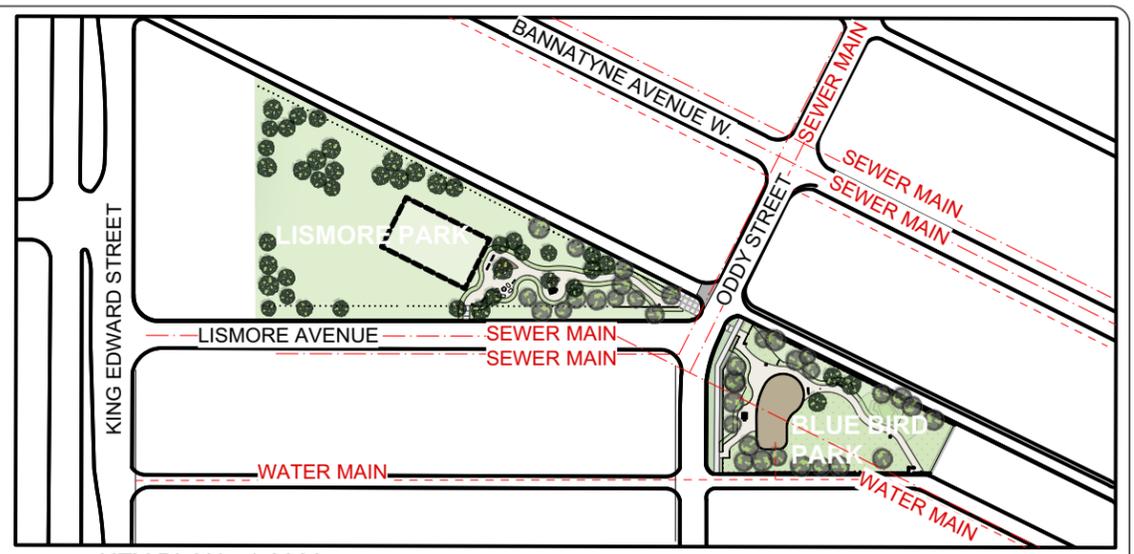

CONTRACTOR TO CONFIRM ALL DIMENSIONS AND REPORT ANY DISCREPANCIES TO CONTRACT ADMINISTRATOR PRIOR TO CONSTRUCTION. LOCATION OF UNDERGROUND STRUCTURES AS SHOWN ARE BASED ON THE BEST INFORMATION AVAILABLE BUT NO GUARANTEE IS GIVEN THAT ALL EXISTING UTILITIES ARE SHOWN OR THAT THE GIVEN LOCATIONS ARE EXACT. CONFIRMATION OF EXISTENCE AND EXACT LOCATION OF ALL SERVICES MUST BE OBTAINED FROM THE INDIVIDUAL UTILITIES BEFORE PROCEEDING WITH CONSTRUCTION.

	THE CITY OF WINNIPEG Planning, Property and Development Department Planning and Land Use Division Unit 15 - 30 Fort Street, Winnipeg, MB, (R3C 4X5)		DESIGNED BY IM	CHECKED BY	MANAGER, PARK AND OPEN SPACES	DATE	<b>Blue Bird Park</b> <b>Playground and Park Improvements</b> <b>Existing Conditions and Removals</b>	DRAWING NO. <b>B49.D-2</b>
	DRAWN BY IM		APPROVED BY					
	HORIZ. SCALE 1:250		VERT. SCALE		DATE	SITE ADDRESS 1 Oddy Street		
	DATE February 2020							