
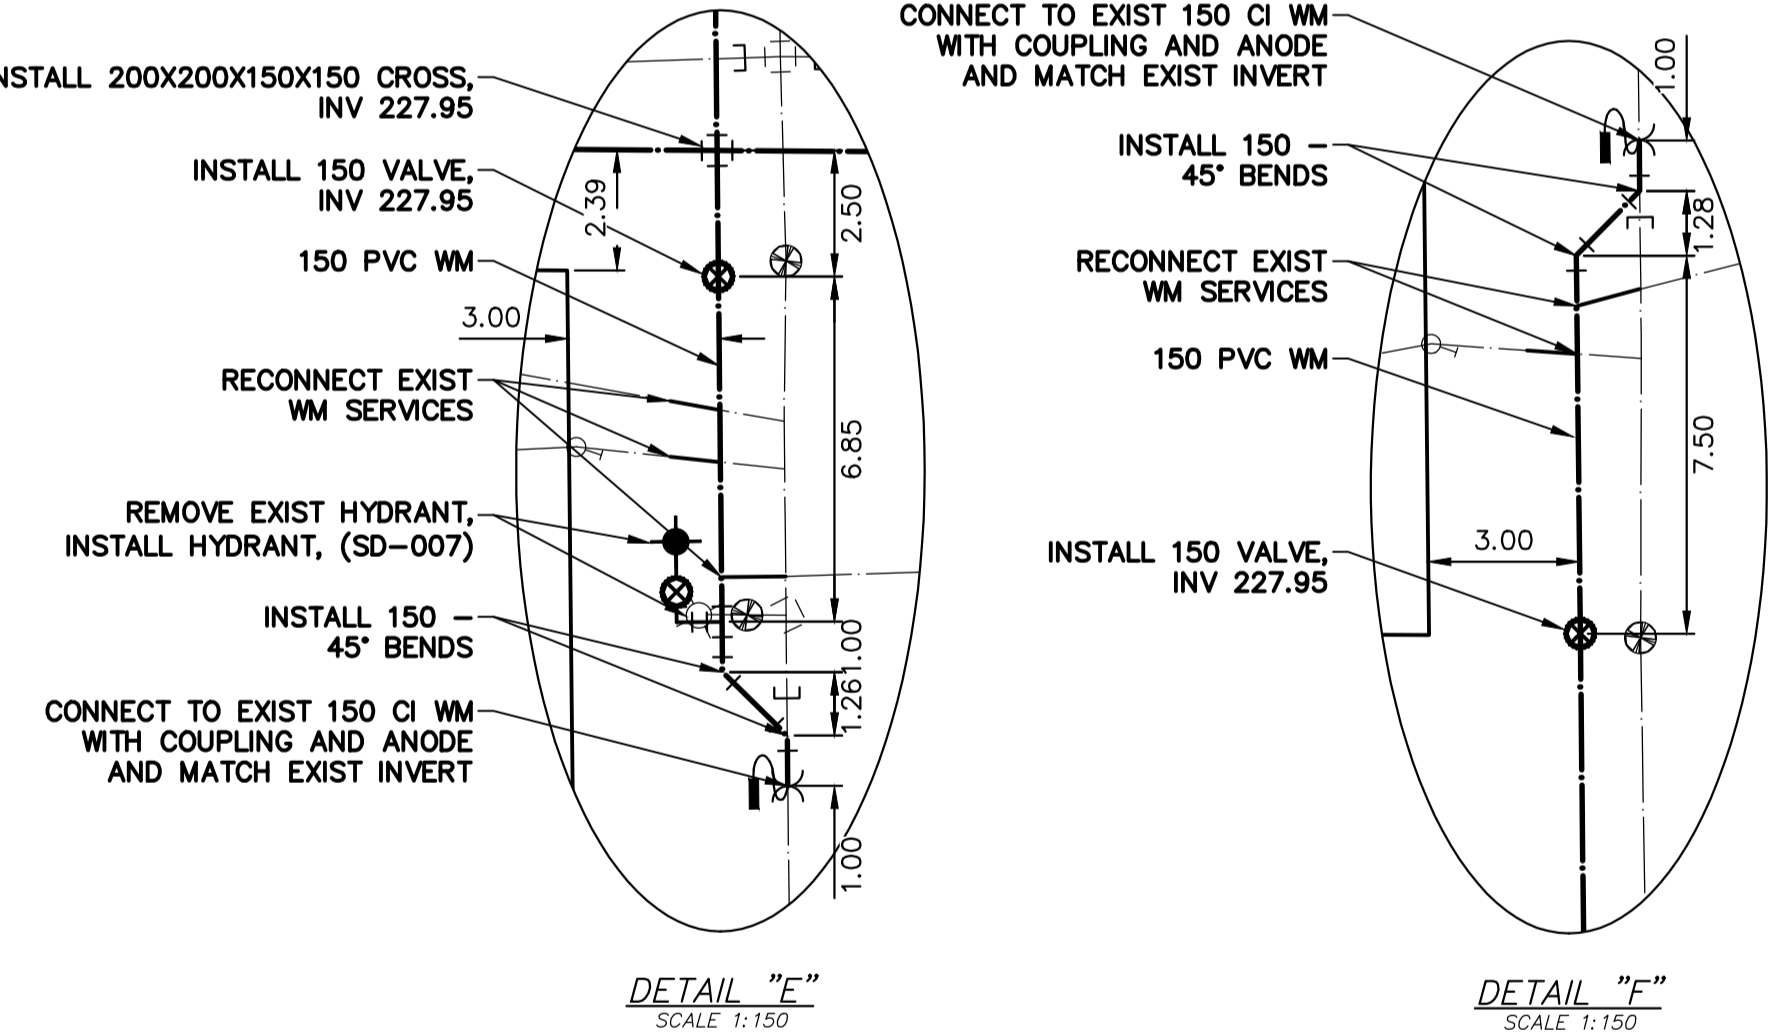



WATER SERVICE INFORMATION					
ADDRESS	SIZE (mm)	SIZE (mm)	SHORT & LONG MEASUREMENT	CORP. LOCATION	REMARKS
* 498 JAMISON AVE	12	12	1.1 W.E. LINE	85.4 W GATE VALVE	RENEW TO R WITH 20 COPPER
RESIDENTIAL	LEAD	LEAD	2.74 OUT		
499 JAMISON AVE	25	12	5.18 E.W.	88.4 W GATE	
RESIDENTIAL	COPPER	COPPER	2.74 F.B.F.		
500 JAMISON AVE	20	20	2.90 N. S. LINE	314 W OF HYDT	
RESIDENTIAL	COPPER	COPPER	0.49 OUT		
500 JAMISON AVE	20	20	5.7 W ELL		UNKN
RESIDENTIAL	COPPER	COPPER	UNKN		
439 WATT ST	20	20	1.83 W. E. LINE		
RESIDENTIAL	COPPER	COPPER	0.76 OUT FR HSE	OPP STOP COCK	
445 WATT ST	20	20	3.05 S OF N COR HSE	3.66 N COR BLDG	
RESIDENTIAL	COPPER	COPPER	0.30 FROM FRONT BLDG		
447 WATT ST	50	50	2.13 N OF S BLDG LINE		
RESIDENTIAL	COPPER	COPPER	0.61 OUT	48S VALVE BOX	

* SERVICES TO BE RENEWED TO R. ALL OTHERS TO BE RECONNECTED

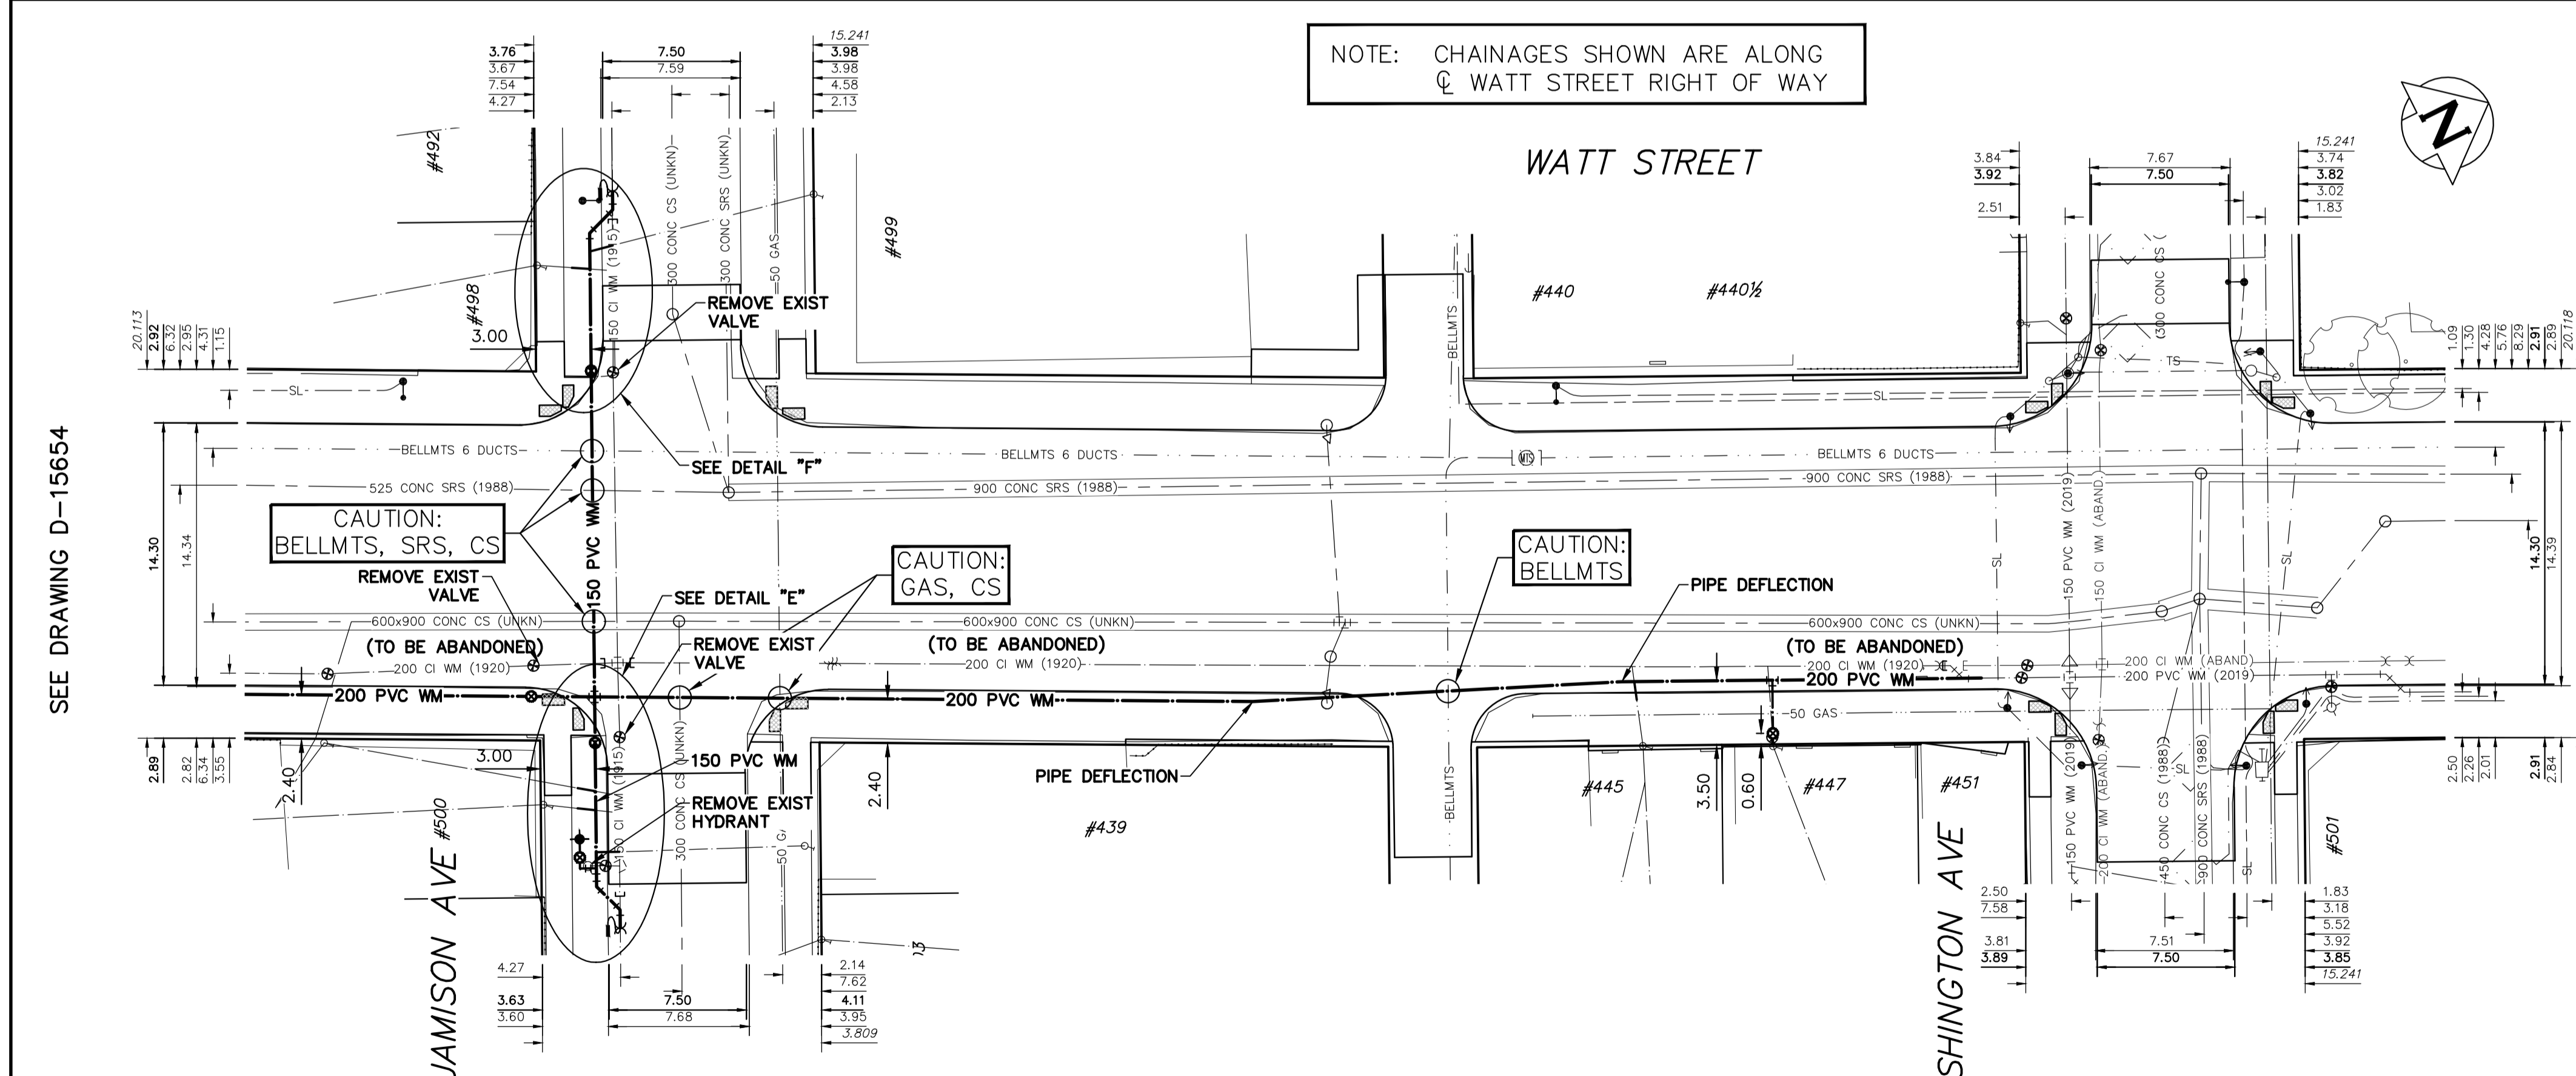

SEE DRAWING D-15654

NOTE: ALL VALVES TO BE INSTALLED COUNTERCLOCKWISE TO CLOSE

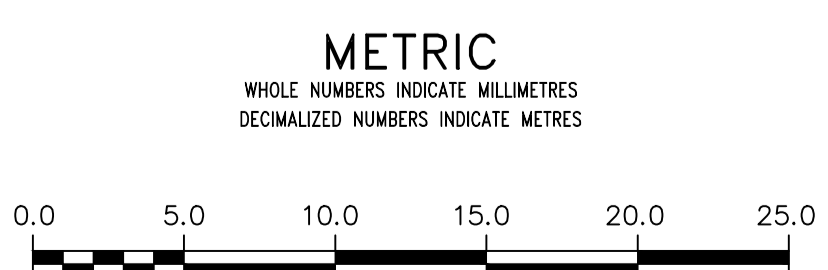

WARNING
IF POWER EQUIPMENT OR EXPLOSIVES ARE TO BE USED FOR EXCAVATION ON THIS PROJECT THE CONTRACTOR MUST:
1) NOTIFY THE GAS COMPANY OF THE PROPOSED LOCATION OF EXCAVATION.
2) TAKE PRECAUTION TO AVOID DAMAGE TO GAS COMPANY INSTALLATIONS.
SEE PROVINCIAL REGULATION 210/72 FOR DETAILS

LOCATION APPROVED
UNDERGROUND STRUCTURES
SUPV. U/G STRUCTURES COMMITTEE DATE
NOTE:
LOCATION OF UNDERGROUND STRUCTURES AS SHOWN ARE BASED ON THE BEST INFORMATION AVAILABLE BUT NO GUARANTEE IS GIVEN THAT ALL EXISTING UTILITIES ARE SHOWN OR THAT THE GIVEN LOCATIONS ARE EXACT. CONFIRMATION OF EXISTENCE AND EXACT LOCATION OF ALL SERVICES MUST BE OBTAINED FROM THE INDIVIDUAL UTILITIES BEFORE PROCEEDING WITH CONSTRUCTION.

NO.	REVISIONS	DATE	BY	DATE
D	ISSUED FOR TENDER	2020/02/27	R.H.	
C	UGS REVIEW	2020/02/19	R.H.	
B	DETAILED DESIGN REVIEW	2020/01/31	R.H.	
A	PRELIMINARY DESIGN REVIEW	2020/01/08	R.H.	

wsp
111-93 Lombard Avenue
Winnipeg, Manitoba
R3B 3B1 Canada
Phone: 204-943-3178
Fax: 204-943-4948
wsp.com

DESIGNED BY: R.H.
CHECKED BY: K.G.
DRAWN BY: R.H.
APPROVED BY: S.M.
SCALE: HORIZONTAL 1:250, VERTICAL 1:50
DATE: 2020 02 26

ENGINEER'S SEAL
CONSULTANT DRAWING NUMBER
19M-01825-00-05

THE CITY OF WINNIPEG
WATER AND WASTE DEPARTMENT
ENGINEERING DIVISION

2020 WATT STREET PAVMENT RENEWAL & WATER MAIN RENEWAL-CONTRACT 8
WATT STREET
15.8M SSL OF JAMISON AVENUE TO SL OF WASHINGTON AVENUE

SHEET 05 OF 18
CITY DRAWING NUMBER
D-15654

ENGINEERS
GEOSCIENTISTS
MANITOBA
Certificate of Authorization
WSP Canada Group Limited
No. 6657