



- NOTES:
1. STAGING CONSTRUCTION OF CONCRETE PAVEMENT TO BE DETERMINED BY THE CONTRACTOR AND APPROVED BY THE CONTRACT ADMINISTRATOR.
 2. LOCAL ACCESS MUST BE MAINTAINED AT UNION AVE W, MARTIN AVE, HARBISON AVE, LARSEN AVE, BOWMAN AVE, AND WASHINGTON AVE IN ACCORDANCE WITH E7 TRAFFIC MANAGEMENT.
 3. AT MINIMUM, MAINTAIN BARRICADED PEDESTRIAN CROSSINGS AT HARBISON AVE, BOWMAN AVE, AND WASHINGTON AVE TO THE SATISFACTION OF THE CONTRACT ADMINISTRATOR IN ACCORDANCE WITH E7 TRAFFIC MANAGEMENT.
 4. MAINTAIN 1.5M CONCRETE CLEAR WALKING PATH ALONG BUILDINGS/PROPERTY LINE ON THE EAST SIDE IN ACCORDANCE WITH E7 TRAFFIC MANAGEMENT.
 5. THE CONTRACTOR SHALL PROVIDE TEMPORARY SNOW FENCING TO SEPARATE WALKING PATH AND EXCAVATION AREA TO THE SATISFACTION OF THE CONTRACT ADMINISTRATOR IN ACCORDANCE WITH E9 PEDESTRIAN SAFETY.

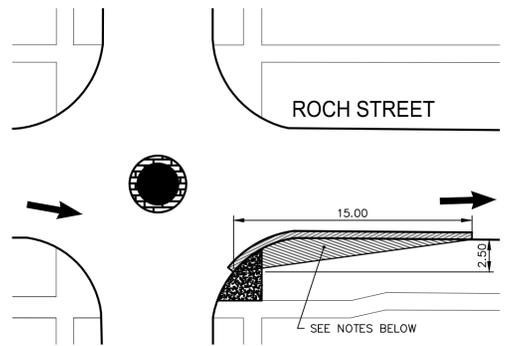

DETAIL 3 - STAGE 1 TRANSIT DETOUR
 TEMPORARY PAVEMENT WIDENING NB ROCH ST AT LARSEN AVE AND WASHINGTON AVE INTERSECTIONS
 NTS

- DETAIL 3 NOTES:
1. REMOVE EXISTING CURB AND EXCAVATE BOULEVARD, PLACE BASE AND ASPHALT PAVEMENT (TYPE 1A) AS DIRECTED BY THE CONTRACT ADMINISTRATOR (TYP).
 2. FOLLOWING THE COMPLETION OF STAGE 1, REMOVE TEMPORARY ASPHALT PAVEMENT AND BASE MATERIAL.
 3. RESTORE WITH REQUIRED CURB AND SIDEWALK, MILL AND FILL ASPHALT PAVEMENT ALONG CURB AS DIRECTED BY CONTRACT ADMINISTRATOR.
 4. RESTORE BOULEVARD WITH SUITABLE SITE FILL MATERIAL, TOP SOIL AND SOD AS DIRECTED BY CONTRACT ADMINISTRATOR (TYP).

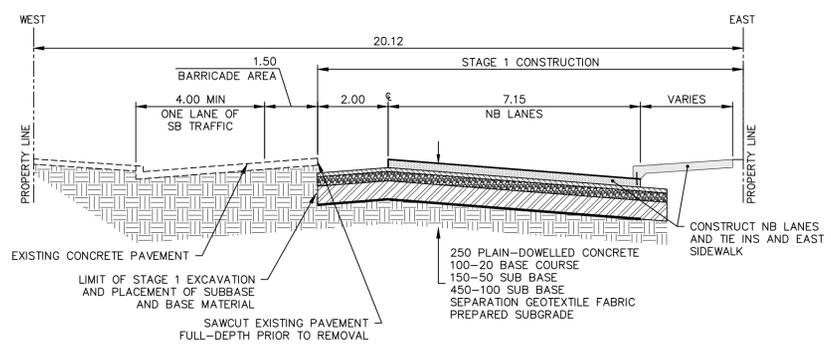

TYPICAL SECTION - STAGE 1 CONSTRUCTION
 NTS

LOCATIONS APPROVED UNDERGROUND STRUCTURES

SIGNED BY: _____ DATE: _____
 SUPV UG STRUCTURES

LOCATION OF UNDERGROUND STRUCTURES AS SHOWN ARE BASED ON THE BEST INFORMATION AVAILABLE BUT NO GUARANTEE IS GIVEN THAT ALL EXISTING UTILITIES ARE SHOWN OR THAT THE GIVEN LOCATIONS ARE EXACT CONFIRMATION OF EXISTENCE AND EXACT LOCATION OF ALL SERVICES MUST BE OBTAINED FROM THE INDIVIDUAL UTILITIES BEFORE PROCEEDING

NO.	REVISIONS	DATE	BY

G.B.M. ELEV.	DESCRIPTION		
H	-	-	-
G	-	-	-
F	-	-	-
E	-	-	-
D	-	-	-
C	ISSUED FOR TENDER	20200228	KG
B	ISSUED FOR REVIEW	20200127	KG
A	PRELIMINARY DESIGN REVIEW	20200109	KG
NO.	REVISIONS	DATE	BY

DESIGNED BY: **KG** CHECKED BY: **VM**
 DRAWN BY: **SB** APPROVED BY: **VM**

WSP Canada Group Limited
 Suite 111 - 93 Lombard Ave
 Winnipeg, MB R3B 3B1
 t. 204.943.3178
 f. 204.943.4948
 www.wsp.com

WSP Logo

WORK SCALE: 1:250
 VERTICAL: 1:10

RELEASED FOR CONSTRUCTION: ---

DATE: 2019-SEPT-18

ENGINEER'S SEAL

CONSULTANT ACAD DWG. NO. 19M-00985-00-17

PRELIMINARY
NOT FOR CONSTRUCTION

METRIC
 WHOLE NUMBERS INDICATE MILLIMETRES
 DECIMALIZED NUMBERS INDICATE METRES

ENGINEERS GEOSCIENTISTS MANITOBA
 Certificate of Authorization
WSP Canada Group Limited
 No. 6657

THE CITY OF WINNIPEG
 PUBLIC WORKS DEPARTMENT
 ENGINEERING SERVICES DIVISION

2020 WATT STREET PAVEMENT RENEWAL
 WATT STREET
 CHALMERS AVENUE TO 40M S OF MUNROE AVENUE
 STAGING PLAN
 STAGE 1

CITY DRAWING NUMBER: P-3521-11
 SHEET 17 OF 18
 TENDER NO. 147-2020

Feb 26, 2020 - 3:10pm
 P:\2019\19M-00985-00 - 2019-2023 Munroe Area Pavement Renewals\10 Drawings\03 Working Drawings\19M-00985-00 Watt St Staging Plan.dwg - (tab:147-2020)_Drawing_P-3521-11-RC