




Winnipeg
THE CITY OF WINNIPEG
PUBLIC WORKS DEPARTMENT
2019 ALLEY RENEWALS
BID OPPORTUNITY 162-2020

DRAWING LIST:

DRAWING NO.	LOCATION	DESCRIPTION
18M-01983-00-01-R3	ASH STREET / MONTROSE STREET ALLEY	FROM CORYDON AVENUE TO STA 2+20
18M-01983-00-02-R3	ASH STREET / MONTROSE STREET ALLEY	FROM STA 2+20 TO STA 3+50
18M-01983-00-03-R3	ASH STREET / MONTROSE STREET ALLEY	FROM STA 3+50 TO GROSVENOR AVENUE
18M-01983-00-04-R3	ASH STREET / OAK STREET ALLEY	FROM FLEET AVENUE TO STA 2+40
18M-01983-00-05-R3	ASH STREET / OAK STREET ALLEY	FROM STA 2+40 TO STA 3+85
18M-01983-00-06-R3	ASH STREET / OAK STREET ALLEY	FROM STA 3+85 TO CORYDON AVENUE
18M-01983-00-07-R3	BOREBANK STREET / CAMPBELL STREET ALLEY	FROM KINGWAY TO STA 2+40
18M-01983-00-08-R3	BOREBANK STREET / CAMPBELL STREET ALLEY	FROM STA 2+40 TO STA 3+75
18M-01983-00-09-R3	BOREBANK STREET / CAMPBELL STREET ALLEY	FROM STA 3+75 TO ACADEMY ROAD
18M-01983-00-10-R3	OAK STREET / ELM STREET ALLEY	FROM KINGWAY TO STA 2+35
18M-01983-00-11-R3	OAK STREET / ELM STREET ALLEY	FROM STA 2+35 TO STA 3+72.50
18M-01983-00-12-R3	OAK STREET / ELM STREET ALLEY	FROM 3+72.50 TO ACADEMY ROAD
18M-01983-00-13-R3	WAVERLEY STREET / OXFORD STREET ALLEY	FROM CORYDON AVENUE TO STA 2+40
18M-01983-00-14-R3	WAVERLEY STREET / OXFORD STREET ALLEY	FROM STA 2+40 TO STA 3+85
18M-01983-00-15-R3	WAVERLEY STREET / OXFORD STREET ALLEY	FROM STA 3+85 TO GROSVENOR AVENUE

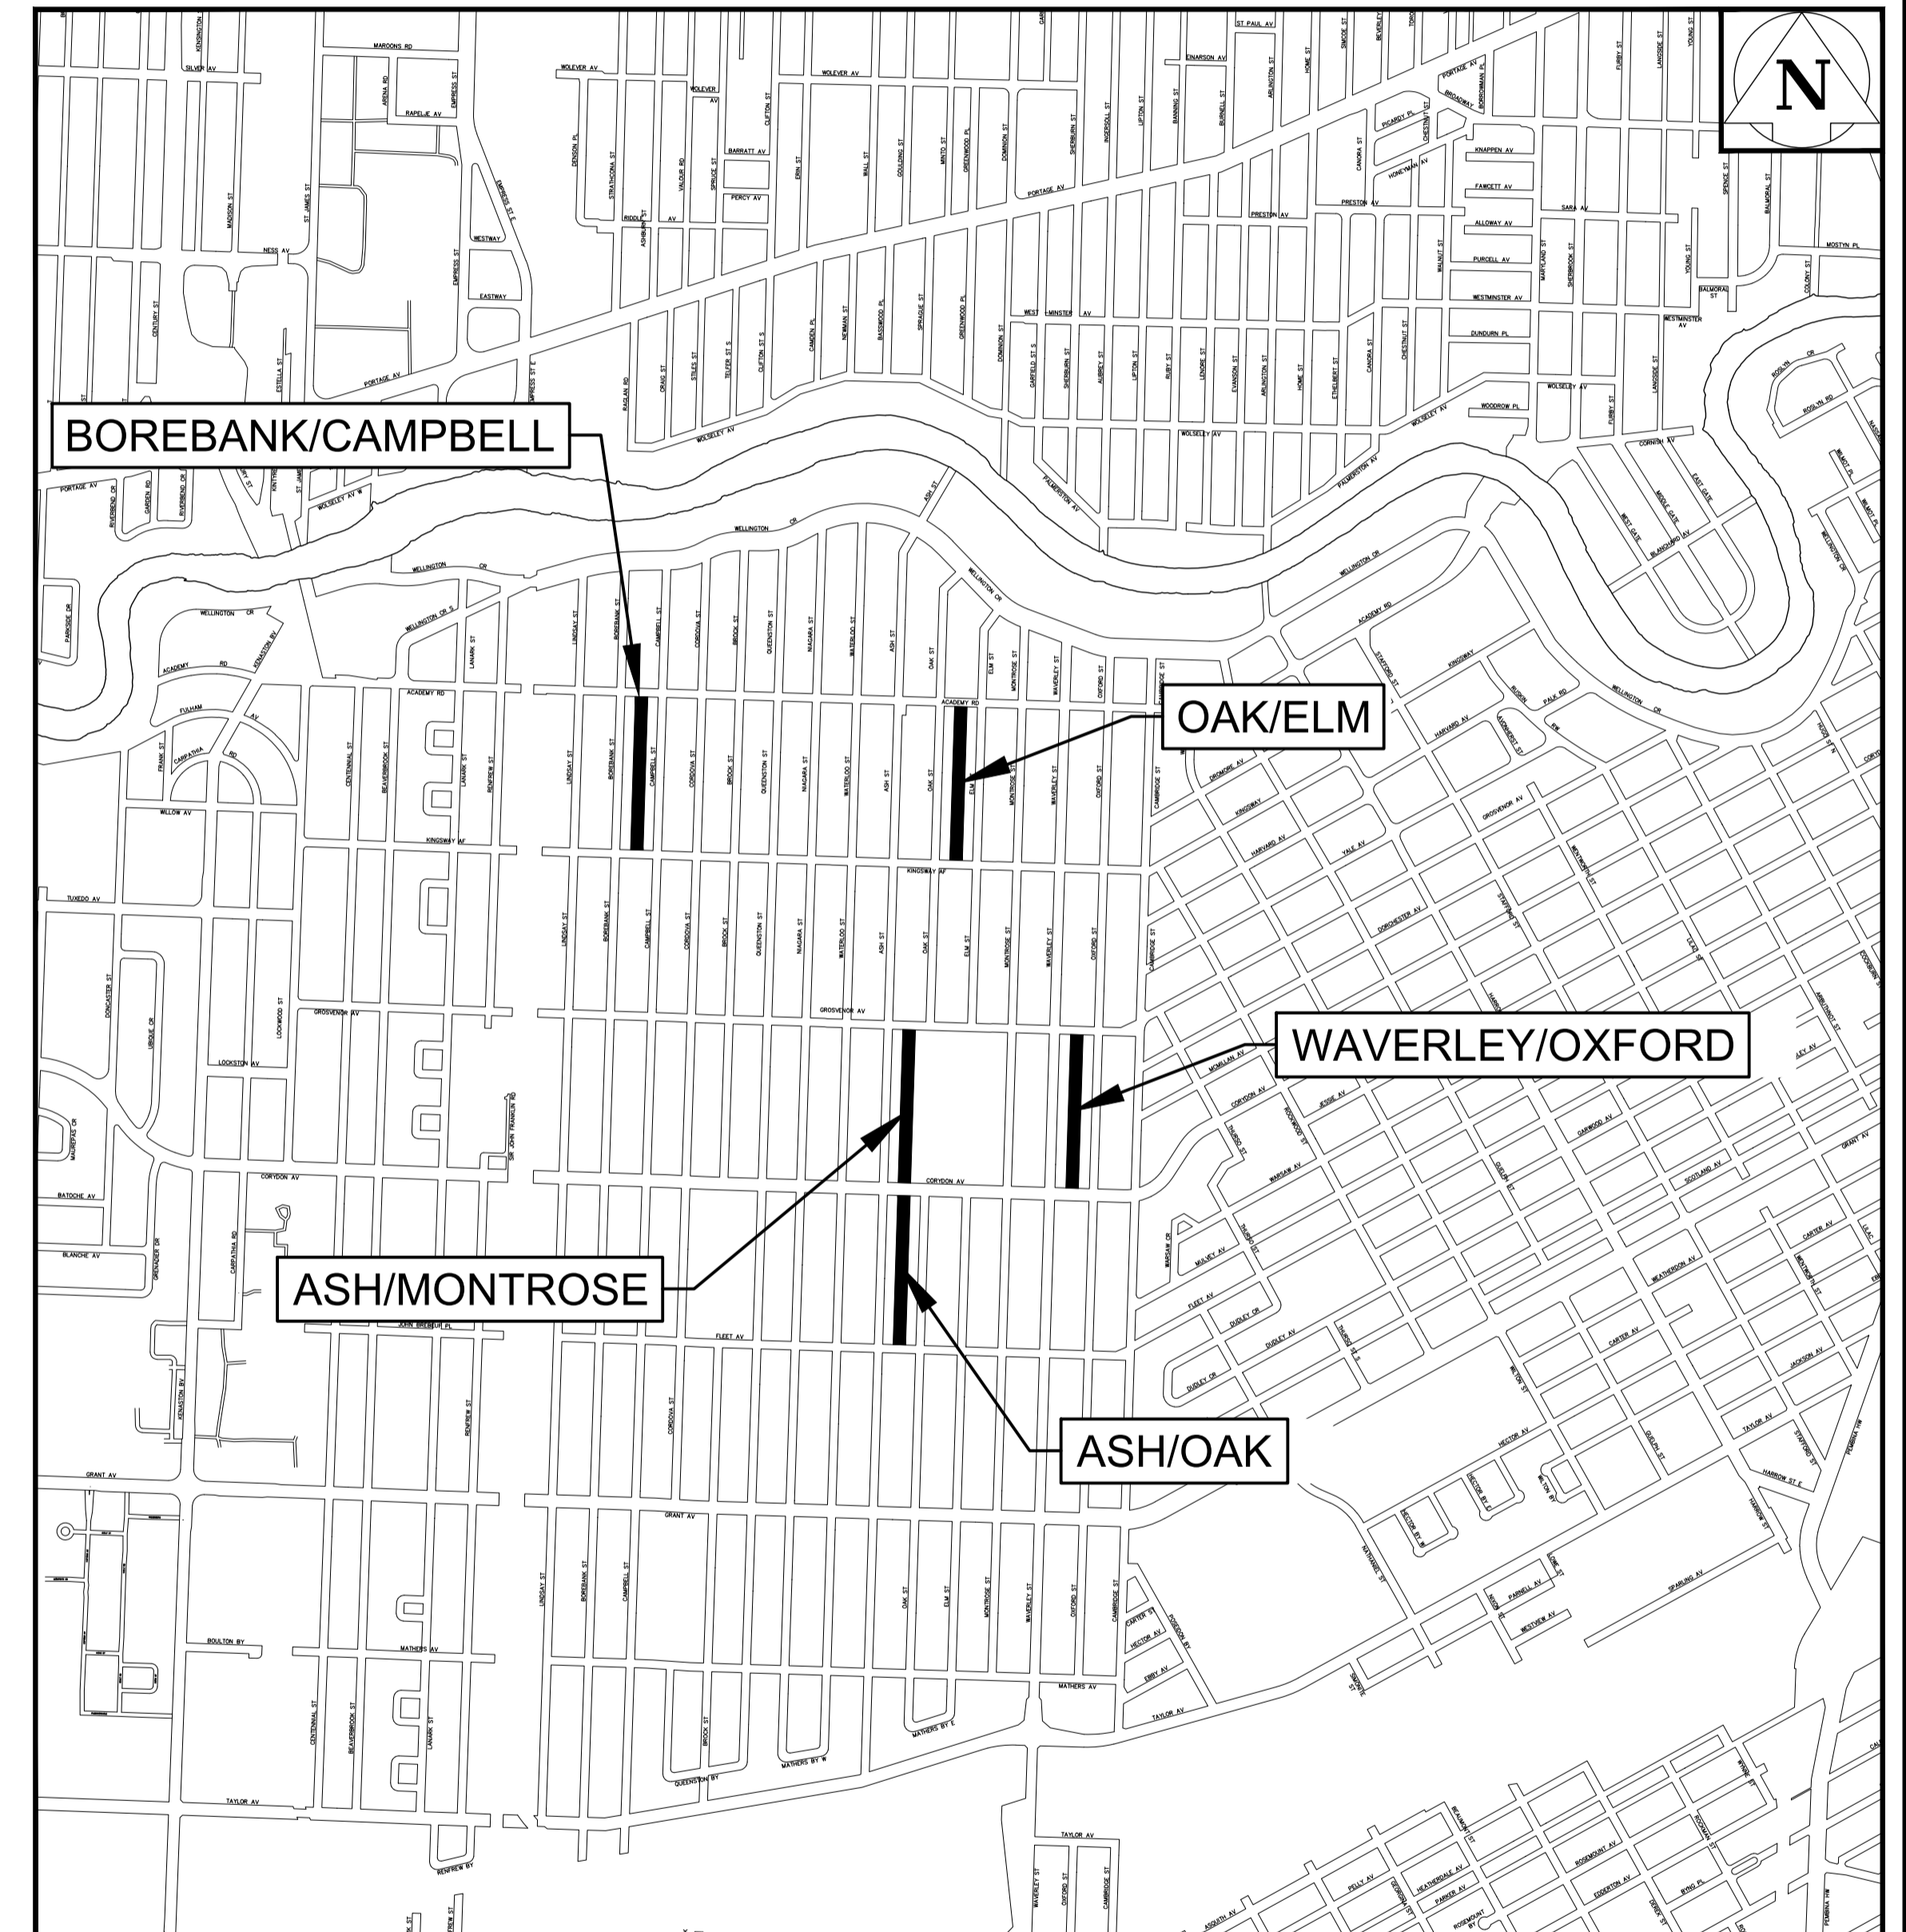

111-93 Lombard Avenue
Winnipeg, Manitoba
R3B 3B1 Canada
Phone: 204-943-3178
Fax: 204-943-4948
wsp.com

