



UNDERSIDE DECK PLAN
SCALE N.T.S.

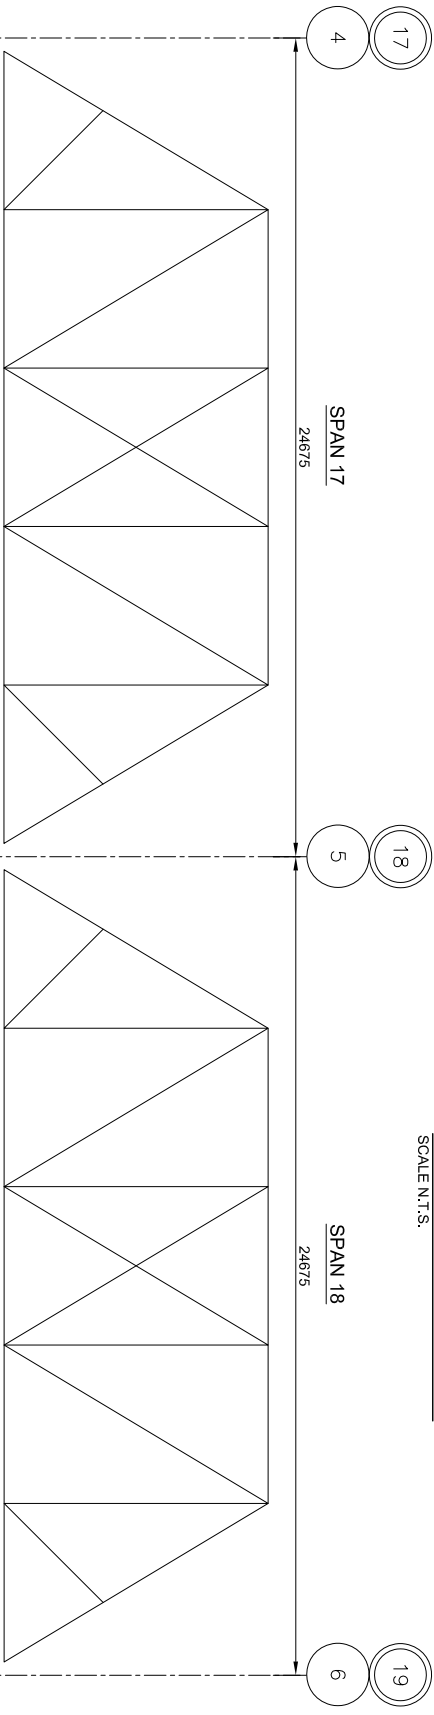

TRUSS ELEVATIONS
SCALE N.T.S.

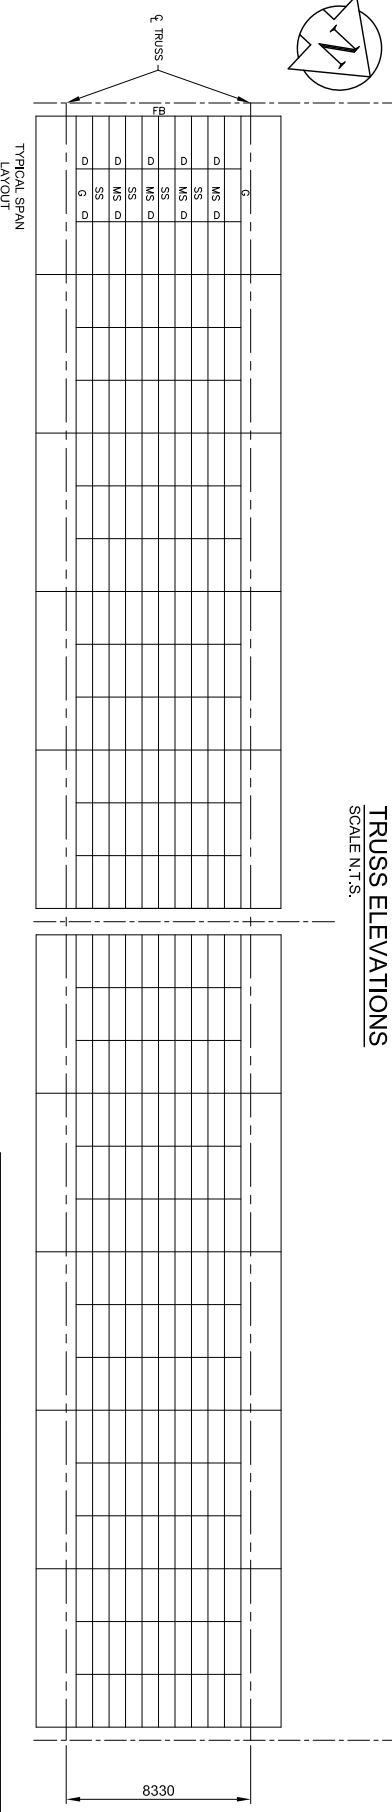

UNDERSIDE DECK PLAN
SCALE N.T.S.

MAIN FRAMING MEMBERS ONLY SHOWN.
CROSS-BRACING BETWEEN TRUSS
PANEL POINTS, ETC., NOT SHOWN.

PRATT TRUSS SPAN REPAIRS

REPAIR TYPE	DESCRIPTION	LOCATION	ESTIMATED QUANTITIES (PER REPAIR LOCATION)

ABBREVIATIONS:
 FB - FLOOR BEAM
 G - GIRDER
 H - HANGER
 SS - SECONDARY STRANGER
 D - DIAPHRAGM BEAM

NOTE:
 ABBREVIATIONS SHOWN IN BOLD ARE MEMBERS TO BE REPAIRED/REPLACED.

NO REPAIR WORK ON SPANS 14-18 SHOWN. SPANS ARE FOR REFERENCE ONLY.

THE DETAILS AND DIMENSIONS SHOWN ON THE DRAWINGS HAVE BEEN OBTAINED FROM ORIGINAL DESIGN DRAWINGS. CONTRACTOR TO VERIFY ALL DETAILS AND DIMENSIONS AND REPORT ANY DISCREPANCIES TO THE CONTRACT ADMINISTRATOR PRIOR TO COMMENCING WORK.

NOTE:

SCALE N.T.S.
 MAIN FRAMING MEMBERS ONLY SHOWN.
 CROSS-BRACING BETWEEN TRUSS
 PANEL POINTS, ETC., NOT SHOWN.

REVISION	ISSUED FOR TENDER	DATE	J.W.	M.M.
0	ISSUED FOR TENDER	27/04/20	J.W.	M.M.

DESIGNED BY: M.M.
 DRAWN BY: J.G.W.
 CHECKED BY: D.A.B.
 APPROVED BY: D.A.B.
 AUTHORIZED BY: M.ADOY
 ORIGINAL SIGNED BY M. ADOY
 K. ADOY
 BRIDGE MAINTENANCE ENGINEER

CITY OF WINNIPEG
 PUBLIC WORKS DEPARTMENT
 ENGINEERING DIVISION

ARLINGTON OVERPASS (OPR YARDS)
 2020 STRUCTURAL STEEL REPAIRS

PRATT TRUSS SPANS

SHEET 4 OF 12
 HORIZONTAL: N.T.S.
 VERTICAL: N.T.S.

CITY DRAWING NUMBER:
 B106-20-04

BID OPPORTUNITY NO.:
 163-2020

METRIC
 WHOLE NUMBERS INDICATE MILLIMETERS
 DECIMALIZED NUMBERS INDICATE METRES