




THE CITY OF WINNIPEG

WATER AND WASTE DEPARTMENT

ENGINEERING DIVISION

ARCHIBALD STREET OUTFALL RENEWAL AND REHABILITATION

TENDER NUMBER 170-2020

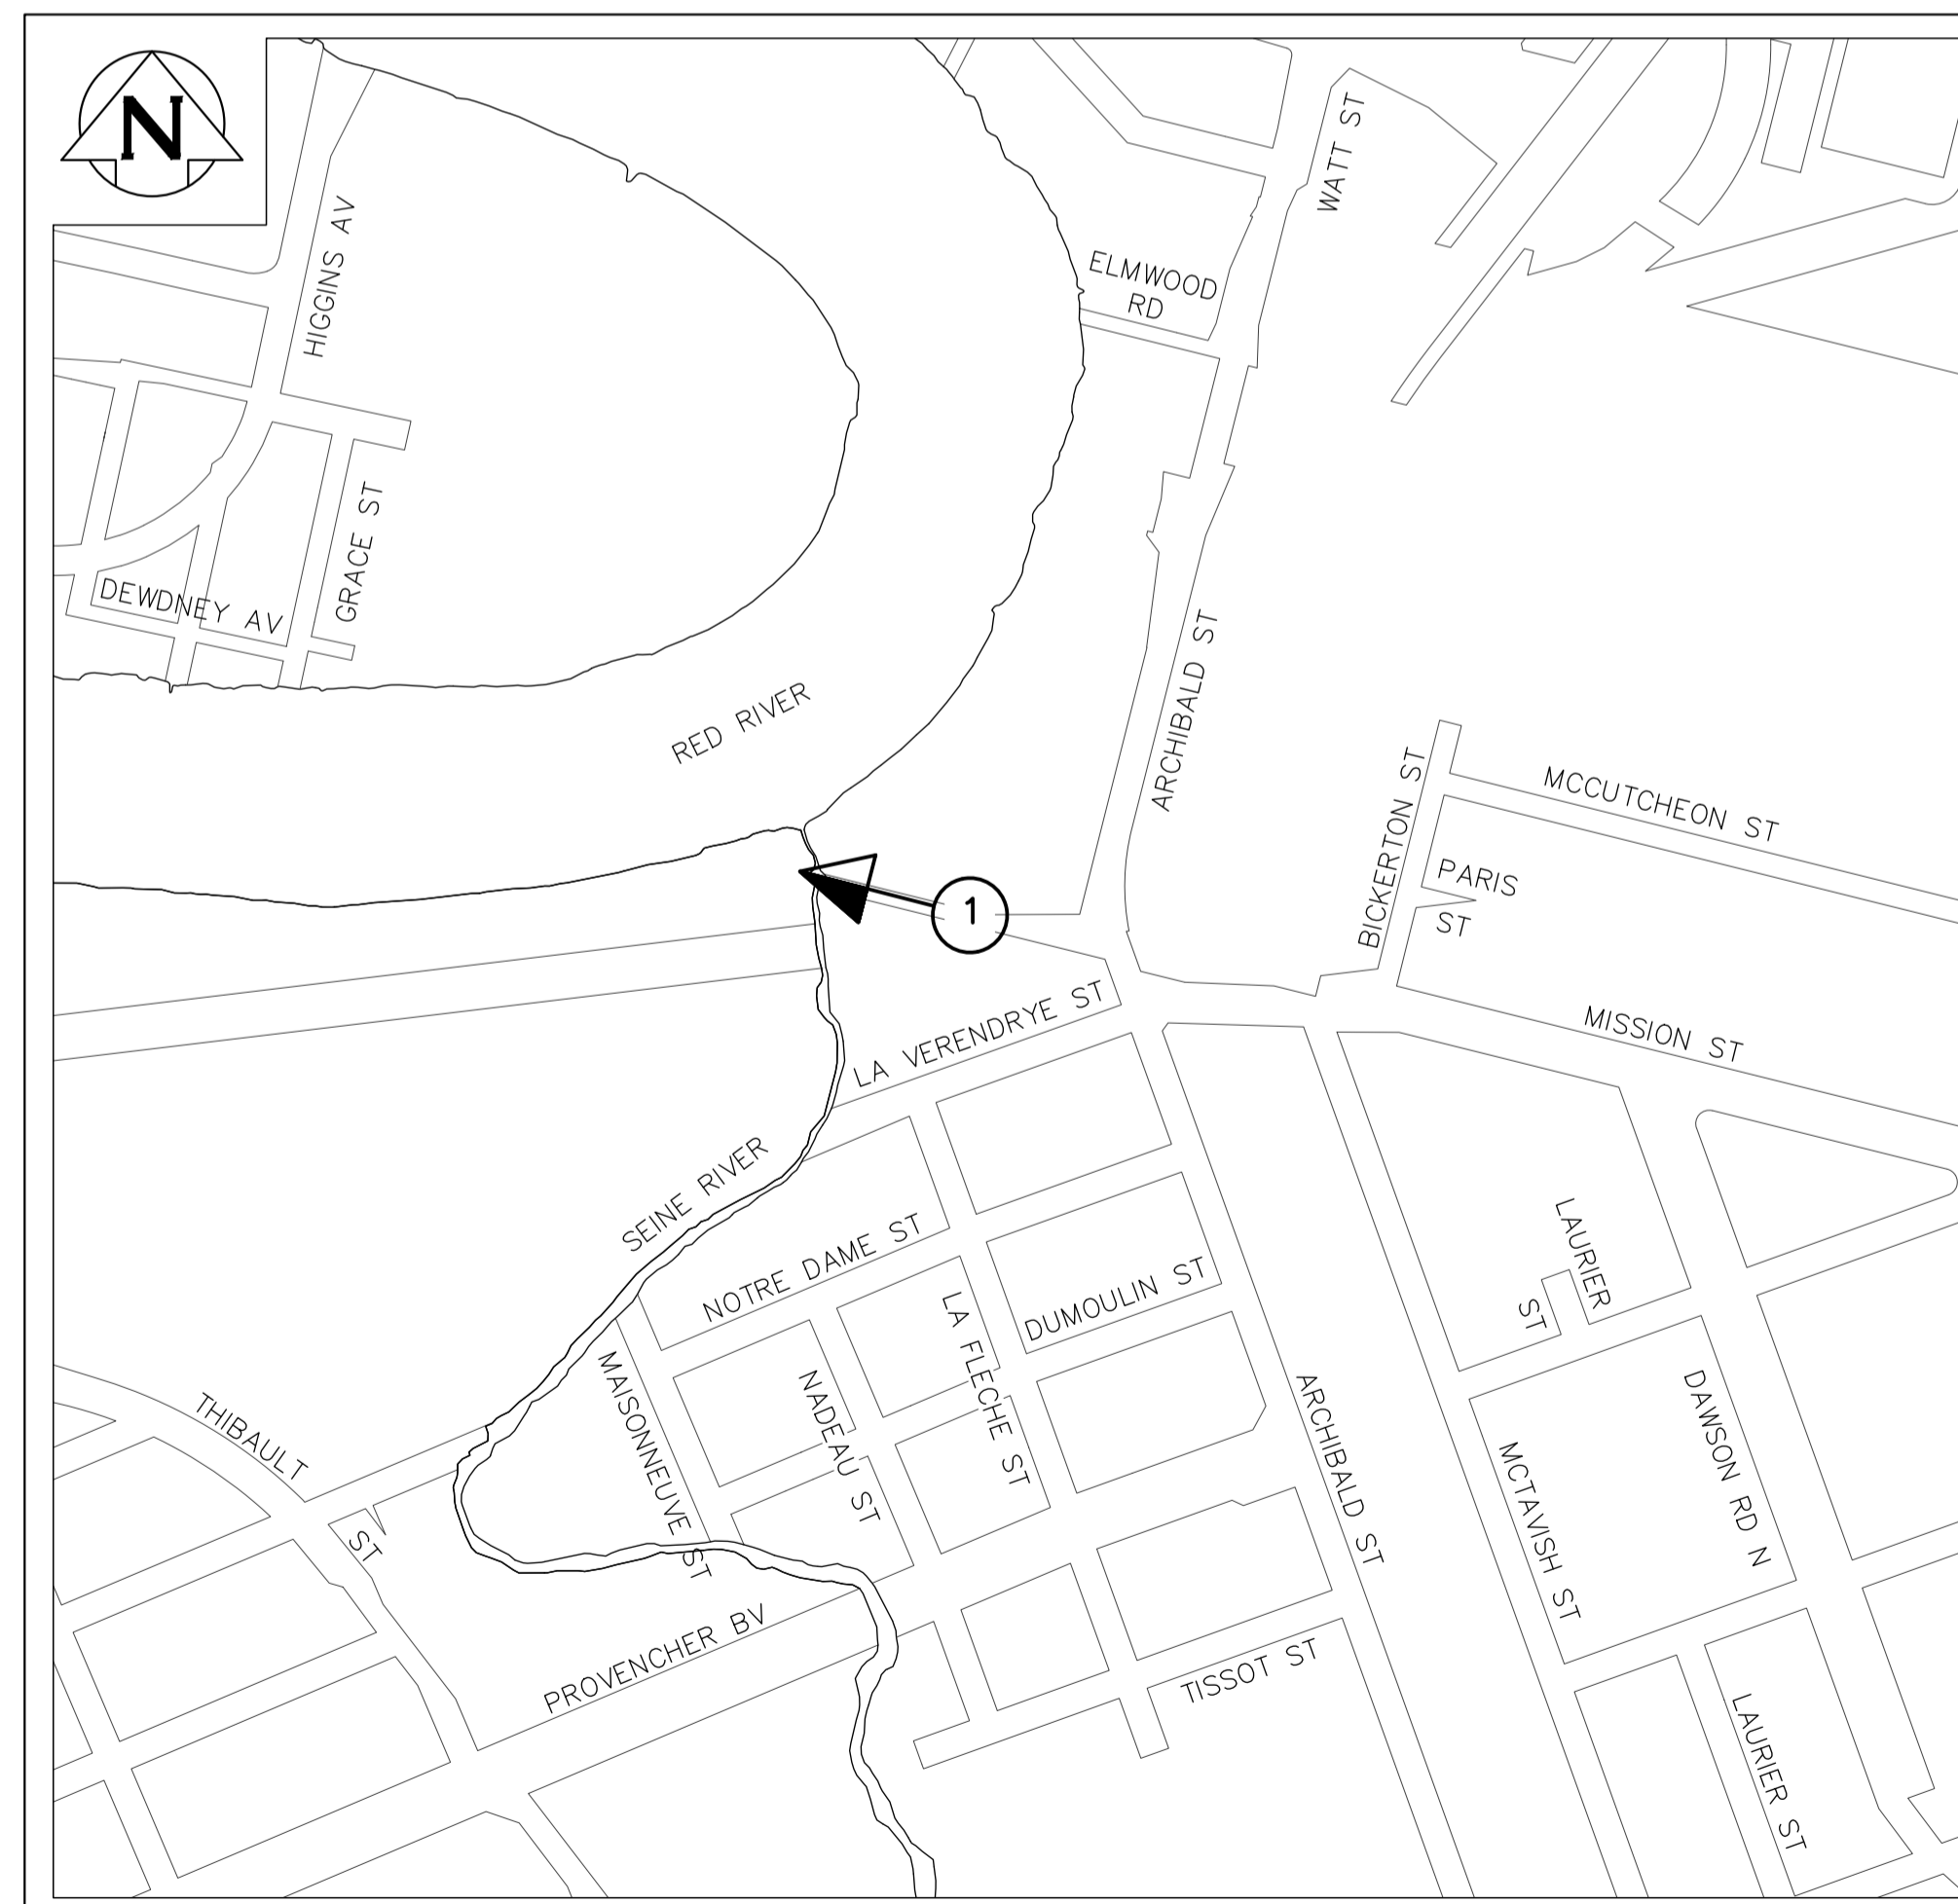

ARCHIBALD STREET OUTFALL (SE-11)