




ALLEY PAVEMENT PROFILE
SCALE: 1:250 HOR: 1:10 VER

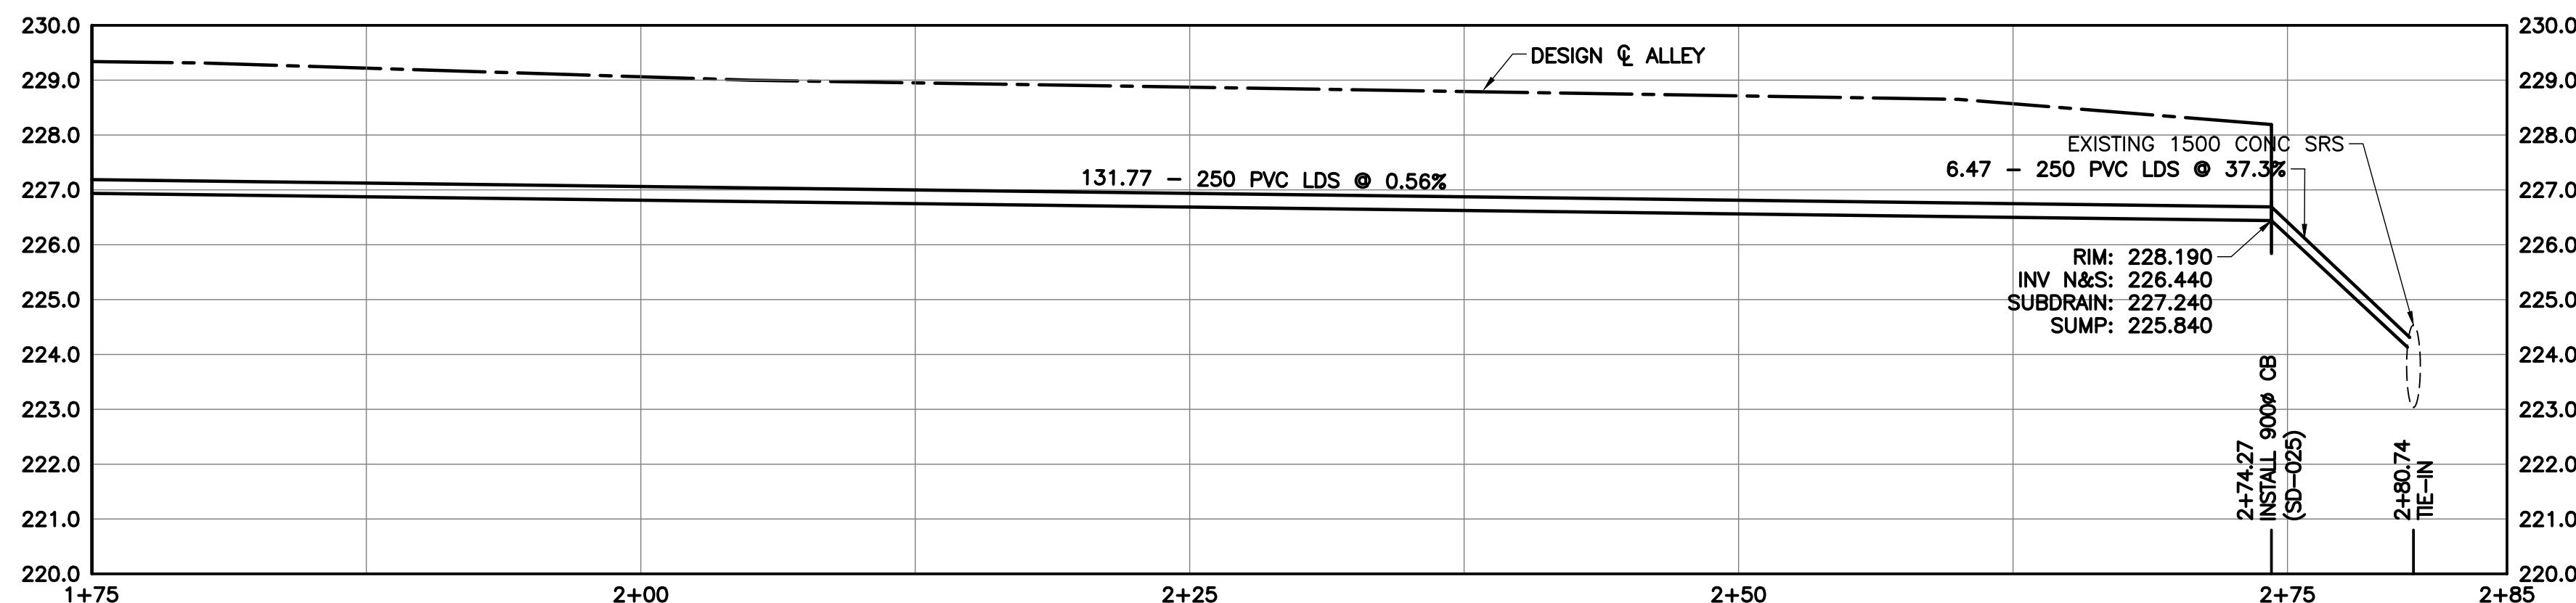

SEWER PROFILE
SCALE: 1:250 HOR: 1:100 VER

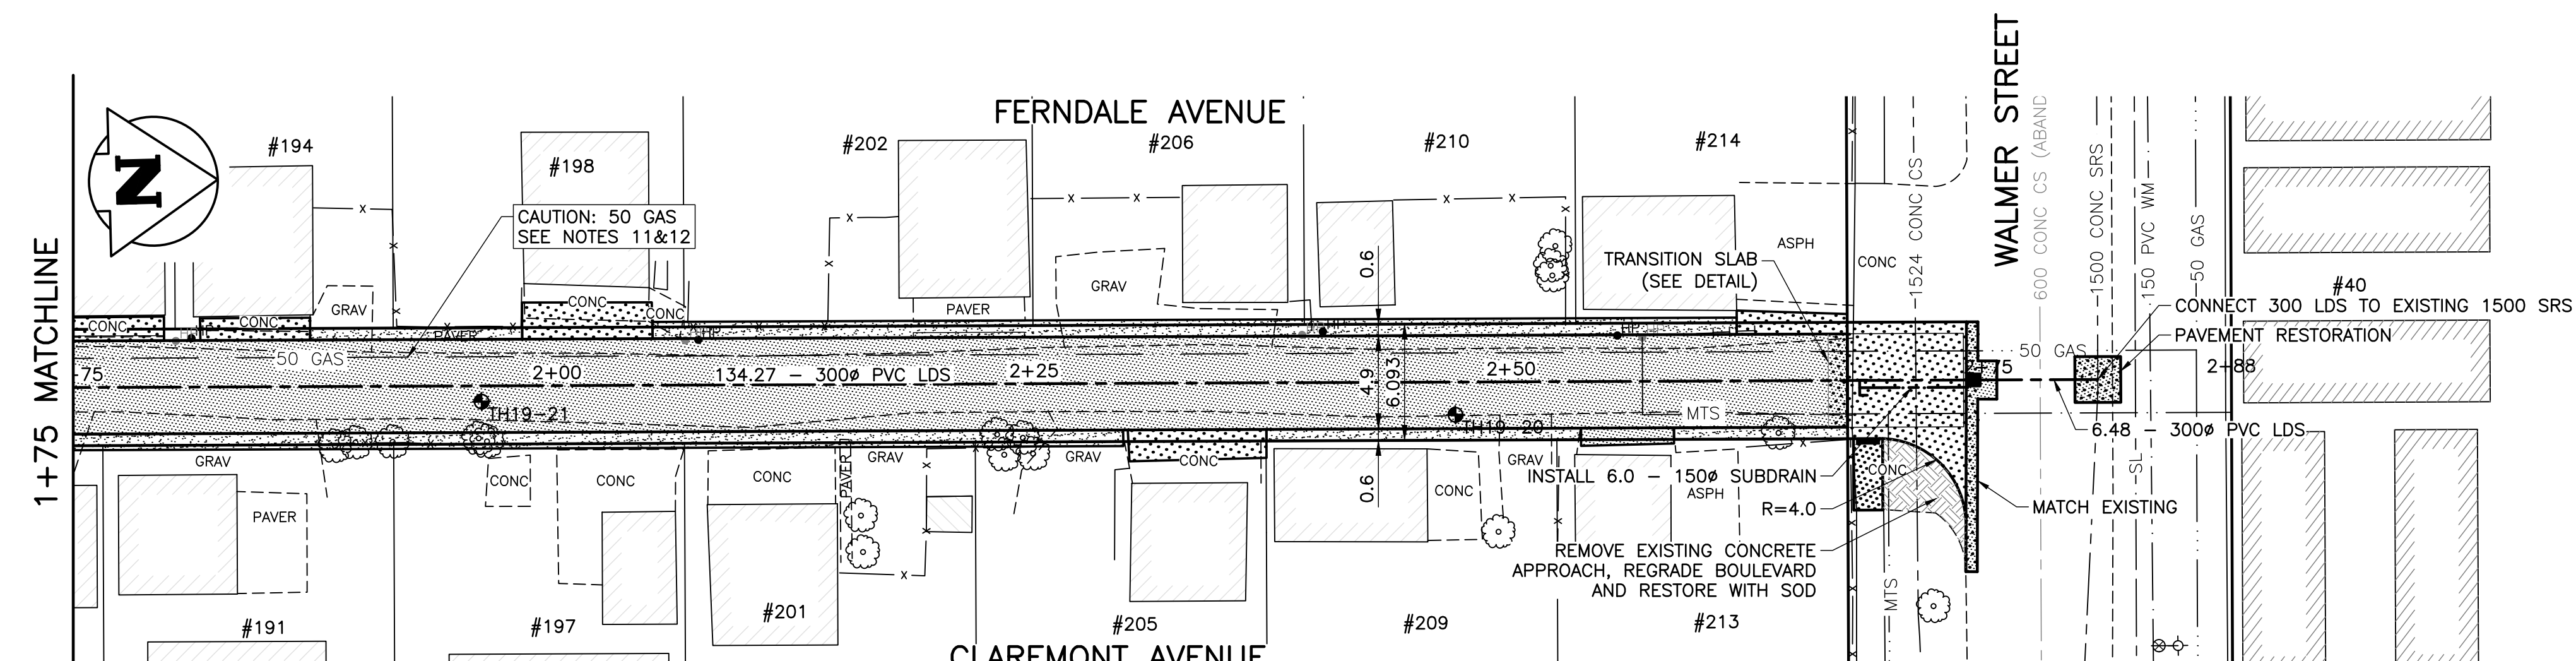


ALLEY PAVEMENT PLAN
SCALE: 1:250

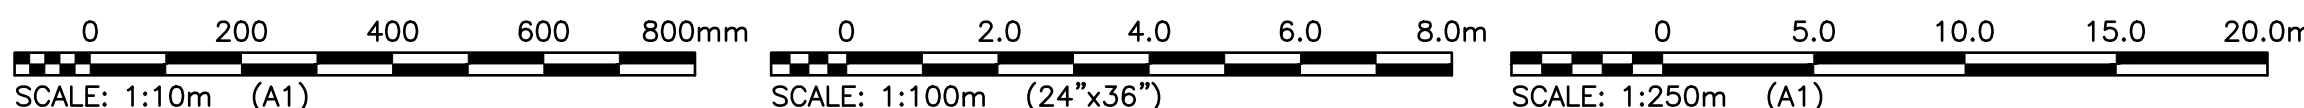

NOTES

1. STATION CHAINAGE IS BASED ON CENTERLINE OF ALLEY RIGHT OF WAY.
2. REGRADE EXISTING PRIVATE SIDEWALKS, APPROACHES & REAR OR SIDEYARDS AS DIRECTED.
3. INSTALLATION OF LIP CURBS AND THEIR EXTENTS TO BE DETERMINED BY THE CONTRACT ADMINISTRATOR ON SITE.
4. CONCRETE APPROACH RENEWALS TO BE REINFORCED IN ACCORDANCE WITH CW-3230, CW-3310, & SD-237.
5. INSTALL MODIFIED BARRIER CURB AT ALL ALLEY APPROACH RADII (SD-203B).
6. ALL EXISTING TREES TO BE PROTECTED THROUGHOUT CONSTRUCTION UNLESS OTHERWISE NOTED.
7. CONTACT THE CITY OF WINNIPEG GEOMATICS BRANCH IN ADVANCE OF CONSTRUCTION TO COORDINATE MONUMENT PROTECTION SERVICES (204)-918-1360.
8. CONFIRM THE LOCATION OF ALL UTILITIES PRIOR TO COMMENCING CONSTRUCTION.
9. LIGHT STANDARDS AND HYDRO POLES MAY REQUIRE TEMPORARY SUPPORT DURING CONSTRUCTION AT THE CONTRACTOR'S EXPENSE.
10. ISOLATE ALL POLES, BASES AND PILES WITHIN ALLEY RIGHT OF WAY (SD-228C).
11. NO VIBRATORY COMPACTION PERMITTED WITHIN 1.0M OF GAS MAINS OR DUCT BANKS.
12. NO WORKS, INCLUDING CONCRETE CUTTING OR BREAKING, TO BE UNDERTAKEN NEAR GAS LINES OR DUCT BANKS UNTIL DEPTH OF COVER IS DETERMINED AND A MANITOBA HYDRO SAFETY WATCH REPRESENTATIVE IS ON SITE.
13. PROVIDE SEWER INSPECTION FOR ALL NEW SEWER PIPE INSTALLATION, POINT REPAIRS, & ABANDONMENTS.

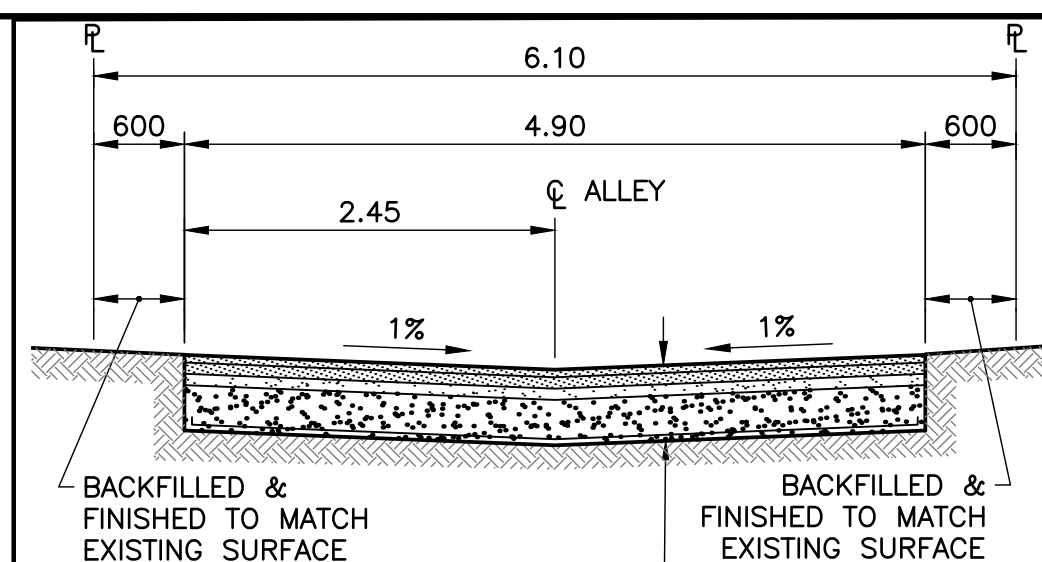


BACKFILLED & FINISHED TO MATCH EXISTING SURFACE

BACKFILLED & FINISHED TO MATCH EXISTING SURFACE


ASPHALT CROSS SECTION

SCALE: 1:50

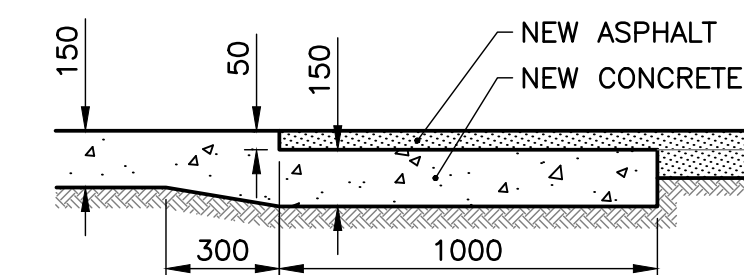

TRANSITION SLAB DETAIL

SCALE: 1:20

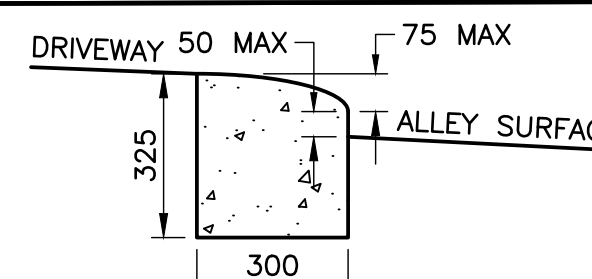

LIP CURB DETAIL

SCALE: 1:15

PROPERTY LIMITS DELINEATION

DELINEATION OF PROPERTY LIMITS AS SHOWN ON THIS DWG DOES NOT REPRESENT A "LEGAL SURVEY". KGS GROUP MAKES NO REPRESENTATION OR WARRANTY AS TO THE ACCURACY OF PROPERTY LIMITS DELINEATED ON THIS DWG, NOR ON THE DIMENSIONAL ACCURACY OF DWG FEATURES RELATIVE TO THOSE PROPERTY LIMITS.

METRIC

WHOLE NUMBERS INDICATE MILLIMETRES
DECIMALIZED NUMBERS INDICATE METRES



WARNING

1. NOTIFY THE GAS COMPANY OF THE PROPOSED LOCATION OF EXCAVATION.
2. TAKE PRECAUTION TO AVOID DAMAGE TO GAS COMPANY INSTALLATIONS.
3. SEE PROVINCIAL REGULATION 210/72 FOR DETAILS.

File: B:\Projects\2019\18-0107-016-ALLEYS - Tab:C702 Plotted By: gloewen 20/03/19 [Thu 11:28am] A1 (C:\Users\gloewen\OneDrive\Documents\18-0107-016-ALLEYS - Tab:C702) SCALE: 1:1


300_LDS	LAND DRAINAGE SEWER	300_LDS	- - - - -	FENCE			
250_WWS	WASTE WATER SEWER	250_WWS	— — — — —	TEST HOLE			
---	GAS	---	+	GUY WIRE			
---	HYDRO	---	—	LIGHT STANDARD			
---	M.T.S.	---	—	BACK OF CURB			
150_WM	WATERMAIN	150_WM	— — — — —	CONCRETE	X X	— — — — —	— — — — —
+	HYDRANT	+	+	ASPHALT	□ □	□ □	□ □
⊗	VALVE	⊗	⊗	SIDEWALK	○ ○	○ ○	○ ○
○	MANHOLE	○	○	PROPERTY LINE	— — — — —	— — — — —	— — — — —
□	CATCH BASIN	□	+	SURVEY BAR	+	+	+
▽	CURB INLET	▽	▽	GEODETIC BENCHMARK	⊙	⊙	⊙
•	POLES	•	•	ELEVATION	(232.231)	TTTTT	TTTTT
EXISTING	LEGEND-PLAN	PROPOSED	EXISTING	LEGEND-PROFILE	PROPOSED	EXISTING	LEGEND-PROFILE

LOCATION APPROVED UNDERGROUND STRUCTURES

NOTE: LOCATION OF UNDERGROUND STRUCTURES AS SHOWN ARE BASED ON THE BEST INFORMATION AVAILABLE BUT NO GUARANTEE IS GIVEN THAT ALL EXISTING UTILITIES ARE SHOWN OR THAT THE GIVEN LOCATIONS ARE EXACT. CONFIRMATION OF EXISTENCE AND EXACT LOCATION OF ALL SERVICES MUST BE OBTAINED FROM THE INDIVIDUAL UTILITIES BEFORE PROCEEDING WITH CONSTRUCTION.

B.M. KGS_BASE	ELEV. 249.221		
NO.	REVISIONS	DATE	BY
0	ISSUED FOR TENDER	20/03/18	JB

KGS GROUP	
DESIGNED BY: JB	CHECKED BY: CR
DRAWN BY: IT	APPROVED BY: CR
HOR. SCALE: 1:250	RELEASED FOR CONSTRUCTION:
VERTICAL: VARIES	DATE: 2019-02-15

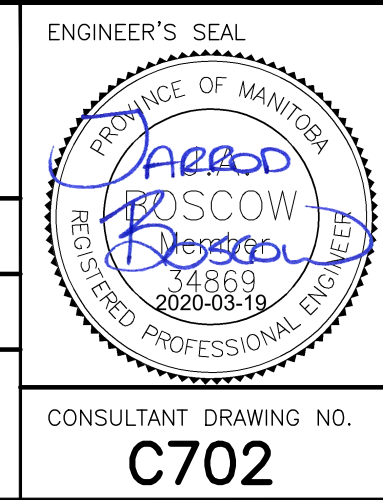

THE CITY OF WINNIPEG
PUBLIC WORKS DEPARTMENT
ENGINEERING DIVISION

PROJECT TITLE: **2019 ALLEY RENEWALS AND LOCAL IMPROVEMENT ALLEYS**
CLAREMONT AVE / FERNDALE AVE
KIRKDALE ST TO WALMER ST
STA. 1+75 TO WALMER ST

SHEET 21 OF 24
COMPUTER FILE NAME: 18-0107-016_ALLEYS
CITY DRAWING NUMBER: —

CONSULTANT DRAWING NO. **C702**