




# THE CITY OF WINNIPEG

WATER AND WASTE DEPARTMENT  
ENGINEERING DIVISION

## 2020 SEWER RENEWALS AND EXTERNAL POINT REPAIRS

CONTRACT NO. 1  
BID OPPORTUNITY NO. 213-2020

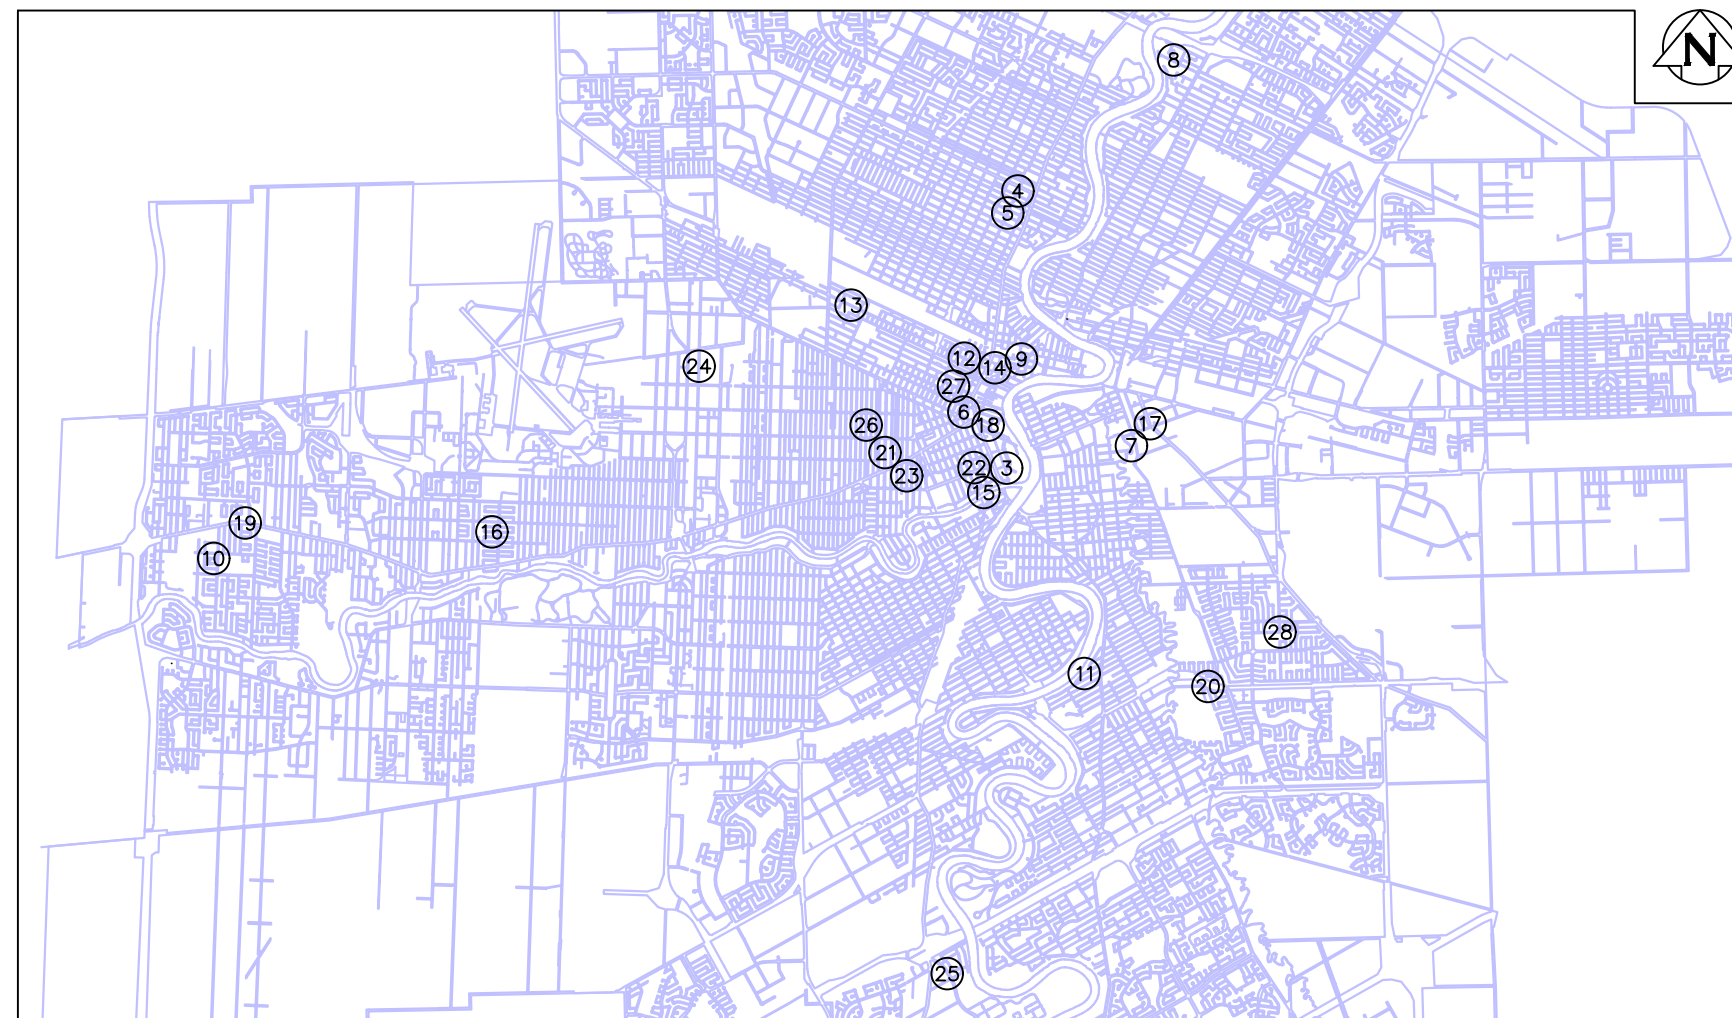

SHEET NUMBER KEY MAP

