



LOGAN AVENUE

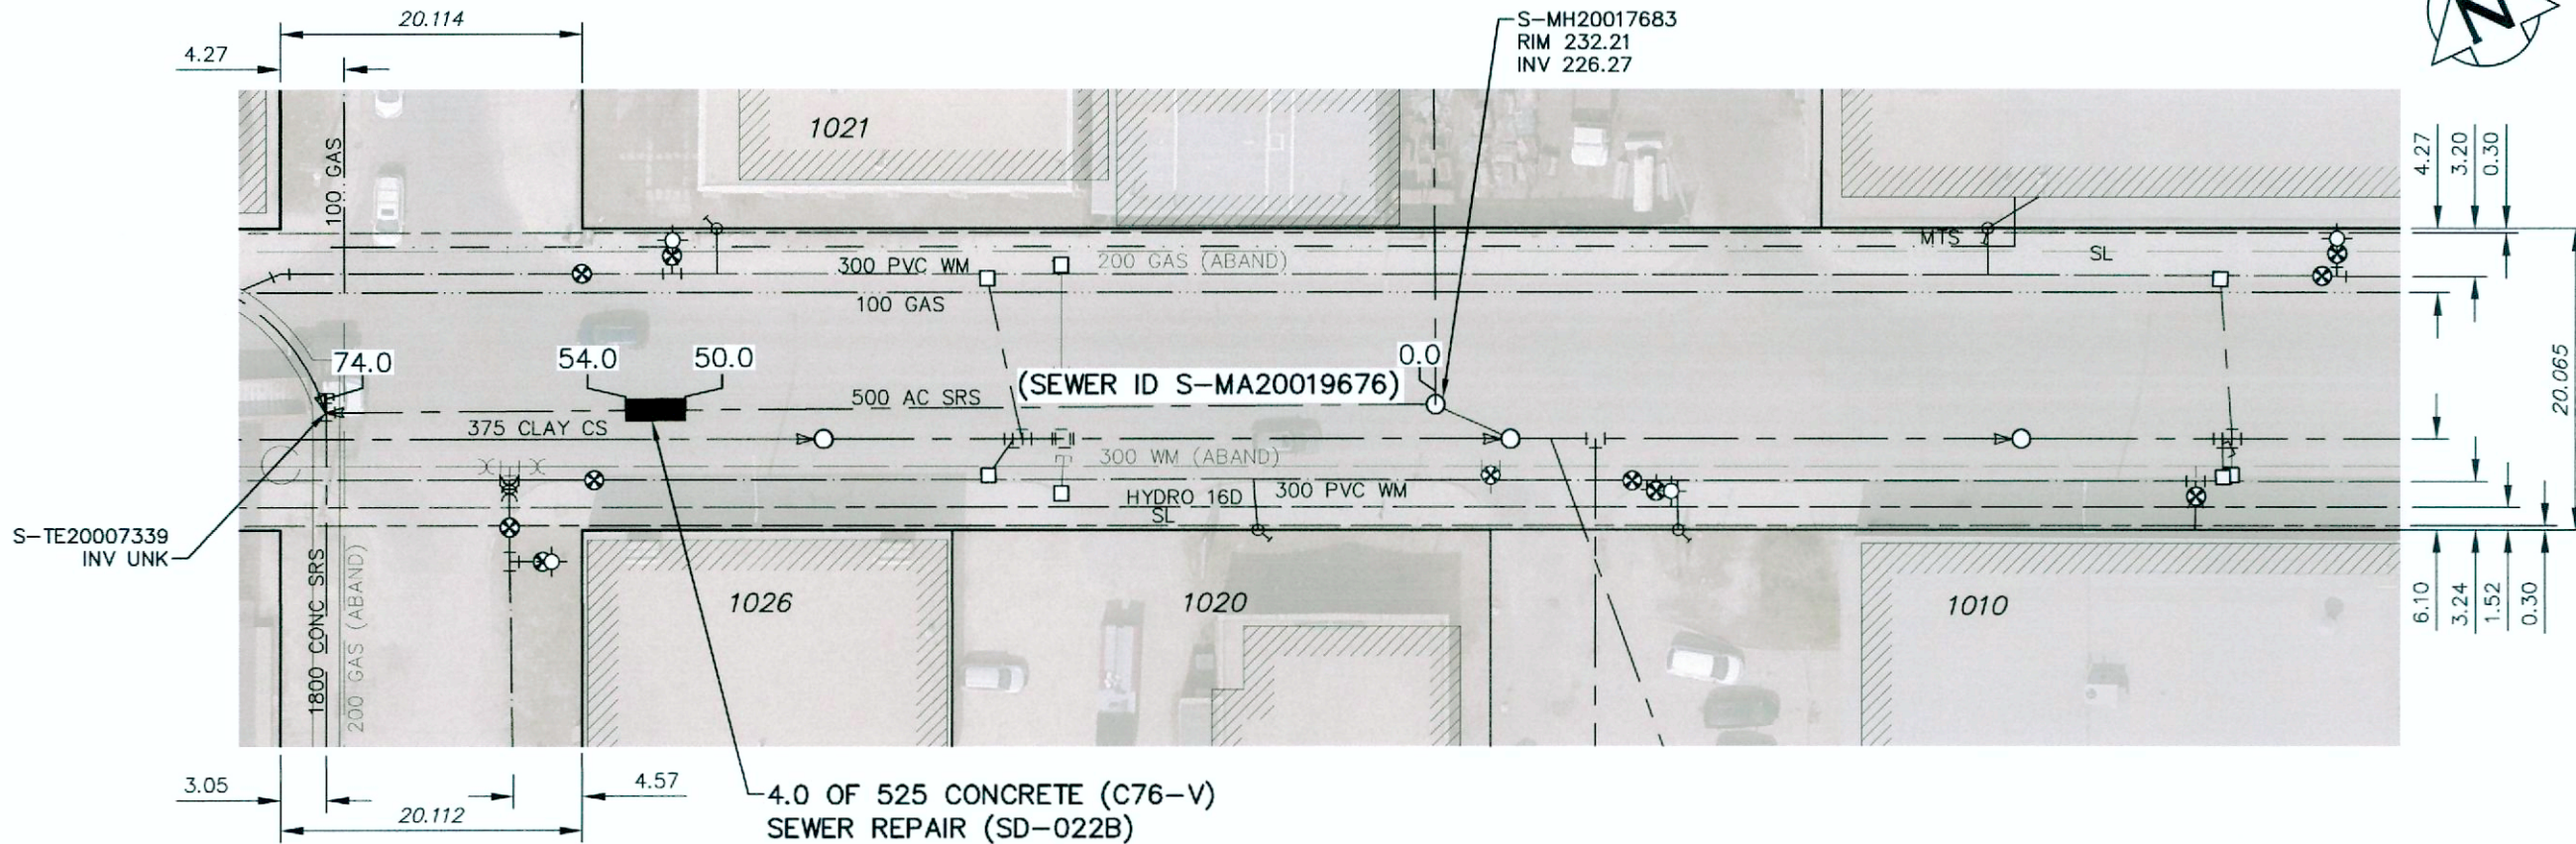

FOR INDEX SEE
DWG D-12503

METRIC
WHOLE NUMBERS INDICATE MILLIMETRES
DECIMALIZED NUMBERS INDICATE METRES

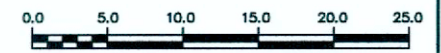

WARNING
IF POWER EQUIPMENT OR EXPLOSIVES ARE TO BE USED FOR EXCAVATION ON THIS PROJECT THE CONTRACTOR MUST:
1) NOTIFY THE GAS COMPANY OF THE PROPOSED LOCATION OF EXCAVATION.
2) TAKE PRECAUTION TO AVOID DAMAGE TO GAS COMPANY INSTALLATIONS.
SEE PROVINCIAL REGULATION 210/72 FOR DETAILS

PROPERTY LIMITS DELINEATION
DELINEATION OF PROPERTY LIMITS AS SHOWN ON THIS DWG DOES NOT REPRESENT A "LEGAL SURVEY". KGS GROUP MAKES NO REPRESENTATION OR WARRANTY AS TO THE ACCURACY OF PROPERTY LIMITS DELINEATED ON THIS DWG, NOR ON THE DIMENSIONAL ACCURACY OF DWG FEATURES RELATIVE TO THOSE PROPERTY LIMITS.

ES ENGINEERS GEOSCIENTISTS MANITOBA
Certificate of Authorization
KGS Group
No. 245

LOCATION APPROVED UNDERGROUND STRUCTURES SUPV. U/G STRUCTURES COMMITTEE: _____ DATE: _____ NOTE: LOCATION OF UNDERGROUND STRUCTURES AS SHOWN ARE BASED ON THE BEST INFORMATION AVAILABLE BUT NO GUARANTEE IS GIVEN THAT ALL EXISTING UTILITIES ARE SHOWN OR THAT THE GIVEN LOCATIONS ARE EXACT. CONFIRMATION OF EXISTENCE AND EXACT LOCATION OF ALL SERVICES MUST BE OBTAINED FROM THE INDIVIDUAL UTILITIES BEFORE PROCEEDING WITH CONSTRUCTION.	B.M. ELEV.		ENGINEER'S SEAL 		THE CITY OF WINNIPEG WATER AND WASTE DEPARTMENT ENGINEERING DIVISION	2020 SEWER MAIN RENEWALS BY EXTERNAL POINT REPAIR LOGAN AVENUE NODE AT MAUDE STREET TO 1ST MH EAST OF MAUDE STREET	SHEET 13 OF 29 CITY DRAWING NUMBER D-12514																																
	<table border="1"> <tr> <th>NO.</th> <th>ISSUED FOR TENDER</th> <th>DATE</th> <th>BY</th> </tr> <tr> <td>0</td> <td>ISSUED FOR TENDER</td> <td>20/04/08</td> <td>MID</td> </tr> <tr> <th>NO.</th> <th>REVISIONS</th> <th>DATE</th> <th>BY</th> </tr> </table>							NO.	ISSUED FOR TENDER	DATE	BY	0	ISSUED FOR TENDER	20/04/08	MID	NO.	REVISIONS	DATE	BY	<table border="1"> <tr> <td>DESIGNED BY</td> <td>MID</td> <td>CHECKED BY</td> <td><i>JM</i></td> </tr> <tr> <td>DRAWN BY</td> <td>GEL</td> <td>APPROVED BY</td> <td><i>RBO</i></td> </tr> <tr> <td>SCALE:</td> <td></td> <td>RELEASED FOR CONSTRUCTION</td> <td></td> </tr> <tr> <td>HORIZONTAL</td> <td>1:500</td> <td>DATE</td> <td></td> </tr> <tr> <td>VERTICAL</td> <td></td> <td></td> <td></td> </tr> <tr> <td>DATE</td> <td>2020 04 06</td> <td></td> <td></td> </tr> </table>	DESIGNED BY	MID	CHECKED BY	<i>JM</i>	DRAWN BY	GEL	APPROVED BY	<i>RBO</i>	SCALE:		RELEASED FOR CONSTRUCTION		HORIZONTAL	1:500	DATE		VERTICAL		
NO.	ISSUED FOR TENDER	DATE	BY																																				
0	ISSUED FOR TENDER	20/04/08	MID																																				
NO.	REVISIONS	DATE	BY																																				
DESIGNED BY	MID	CHECKED BY	<i>JM</i>																																				
DRAWN BY	GEL	APPROVED BY	<i>RBO</i>																																				
SCALE:		RELEASED FOR CONSTRUCTION																																					
HORIZONTAL	1:500	DATE																																					
VERTICAL																																							
DATE	2020 04 06																																						