


ST JAMES STREET

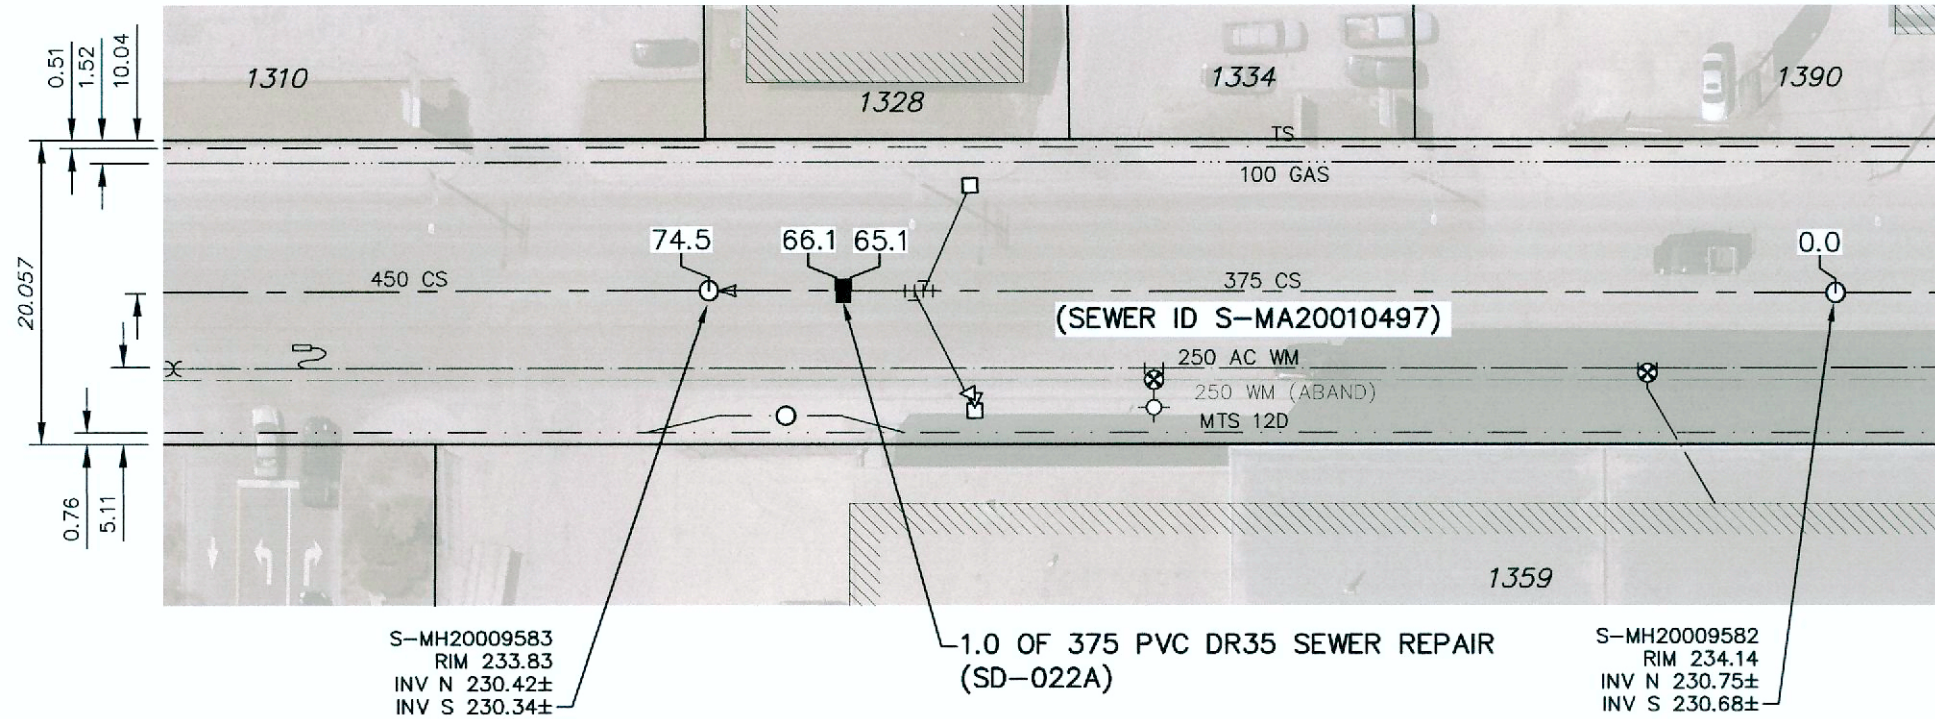

SEWER JUNCTION INFORMATION FROM SEWER VIDEO INSPECTION		
SEWER ID S-MA20010497		
DISTANCE FROM MH ID S-MH20009582		
DISTANCE	DIAMETER	CLOCK
25.0	150	10
25.9	150	3
31.2	150	1
51.2	150	1
52.8	150	10
56.6	150	3
60.4	150	2
61.3	150	10
61.6	150	2

WARNING

IF POWER EQUIPMENT OR EXPLOSIVES ARE TO BE USED FOR EXCAVATION ON THIS PROJECT THE CONTRACTOR MUST:

- 1) NOTIFY THE GAS COMPANY OF THE PROPOSED LOCATION OF EXCAVATION.
- 2) TAKE PRECAUTION TO AVOID DAMAGE TO GAS COMPANY INSTALLATIONS.

SEE PROVINCIAL REGULATION 210/72 FOR DETAILS

PROPERTY LIMITS DELINEATION

DELINEATION OF PROPERTY LIMITS AS SHOWN ON THIS DWG DOES NOT REPRESENT A "LEGAL SURVEY". KGS GROUP MAKES NO REPRESENTATION OR WARRANTY AS TO THE ACCURACY OF PROPERTY LIMITS DELINEATED ON THIS DWG, NOR ON THE DIMENSIONAL ACCURACY OF DWG FEATURES RELATIVE TO THOSE PROPERTY LIMITS.

ES ENGINEERS GEOSCIENTISTS MANITOBA

Certificate of Authorization

KGS Group

No. 245

FOR INDEX SEE DWG D-12503

METRIC

WHOLE NUMBERS INDICATE MILLIMETRES
DECIMALIZED NUMBERS INDICATE METRES

LOCATION APPROVED UNDERGROUND STRUCTURES SUPV. U/G STRUCTURES COMMITTEE _____ DATE _____ NOTE: LOCATION OF UNDERGROUND STRUCTURES AS SHOWN ARE BASED ON THE BEST INFORMATION AVAILABLE BUT NO GUARANTEE IS GIVEN THAT ALL EXISTING UTILITIES ARE SHOWN OR THAT THE GIVEN LOCATIONS ARE EXACT. CONFIRMATION OF EXISTENCE AND EXACT LOCATION OF ALL SERVICES MUST BE OBTAINED FROM THE INDIVIDUAL UTILITIES BEFORE PROCEEDING WITH CONSTRUCTION.	B.M. ELEV.		ENGINEER'S SEAL 	<p>THE CITY OF WINNIPEG WATER AND WASTE DEPARTMENT ENGINEERING DIVISION</p>	SHEET 24 OF 29 CITY DRAWING NUMBER D-12525																	
	<table border="1"> <tr> <td>DESIGNED BY</td> <td>MID</td> <td>CHECKED BY</td> <td><i>JM</i></td> </tr> <tr> <td>DRAWN BY</td> <td>GEL</td> <td>APPROVED BY</td> <td><i>RBO</i></td> </tr> <tr> <td>SCALE:</td> <td></td> <td>RELEASED FOR CONSTRUCTION</td> <td></td> </tr> <tr> <td>HORIZONTAL</td> <td>1:500</td> <td>DATE</td> <td></td> </tr> <tr> <td>VERTICAL</td> <td></td> <td></td> <td></td> </tr> </table>		DESIGNED BY			MID	CHECKED BY	<i>JM</i>	DRAWN BY	GEL	APPROVED BY	<i>RBO</i>	SCALE:		RELEASED FOR CONSTRUCTION		HORIZONTAL	1:500	DATE		VERTICAL	
DESIGNED BY	MID	CHECKED BY	<i>JM</i>																			
DRAWN BY	GEL	APPROVED BY	<i>RBO</i>																			
SCALE:		RELEASED FOR CONSTRUCTION																				
HORIZONTAL	1:500	DATE																				
VERTICAL																						
NO. _____ ISSUED FOR TENDER _____ DATE 20/04/08 BY <i>UTD</i>		PLOT DATE: 2020 04 06	BID OPPORTUNITY: 213-2020 CONTRACT NUMBER: 1	FILE PATH: \\k-file-4\p-data\Projects\2020\20-0107-001\Dwg\Mun\ FILE NAME: 20-0107-001_Sites.dwg																		