


NOTES:

1. SOPRAMASTIC SP2 MUST EXCEED 25 MM (1 INCH) OVER SOPRAMASTIC BLOCK.

2. THE DISTANCE BETWEEN THE BLOCK INNER WALL AND THE PENETRATIONS MUST HAVE AT LEAST 25 MM (1 INCH).

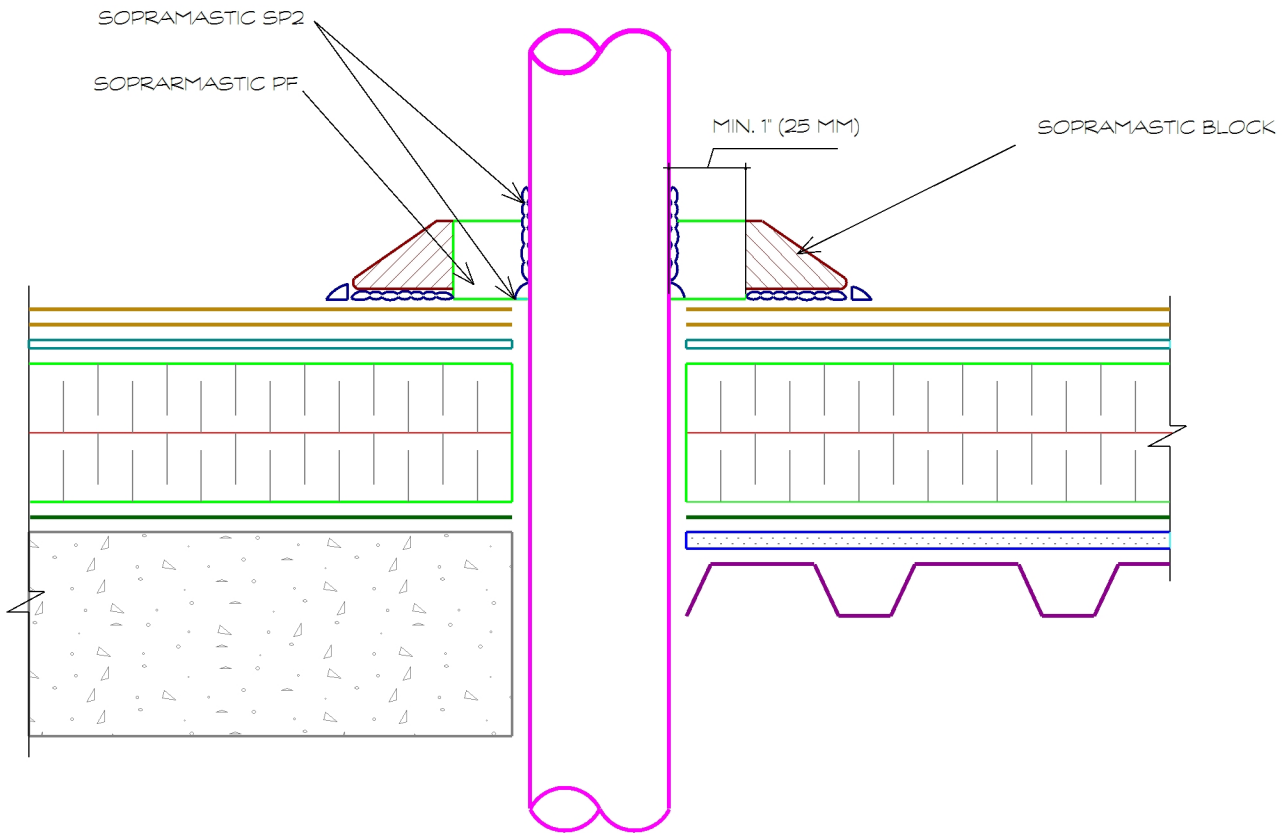

SOPRAMASTIC BLOCK DETAIL

<p>QCA Building Envelope Ltd. 1295 Pembina Highway Winnipeg, MB R3T 2B0 Tel: (204) 371-0996</p>	
<p>RIVER OSBORNE COMMUNITY CC 101 PEMBINA HWY, WPG, MB R3L 1Z3</p>	
<p>CITY OF WINNIPEG</p>	
Dwg. No.	A7-RO
Date	September 6, 2019 Scale N.T.S
<p>This drawing is the property of QCA Building Envelope Ltd. It may not be reproduced without consent.</p>	