
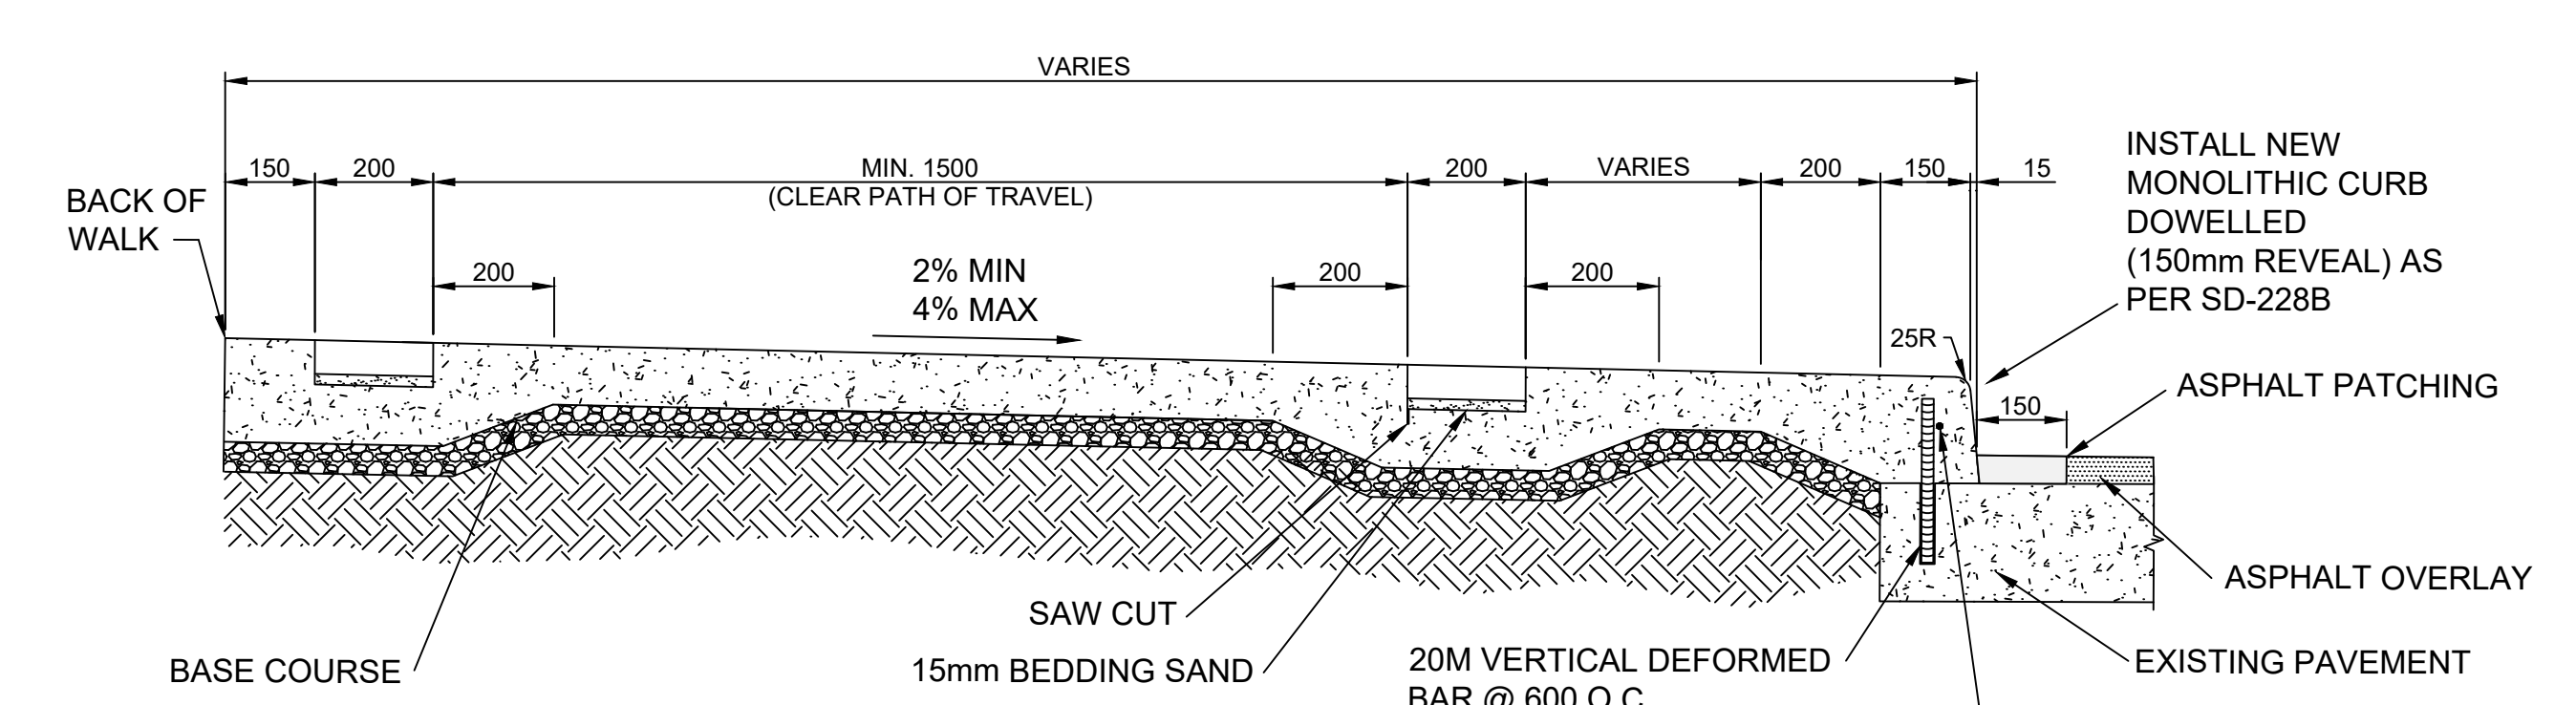


TYPICAL PAVING BAND PATTERN - PLAN VIEW
N.T.S.

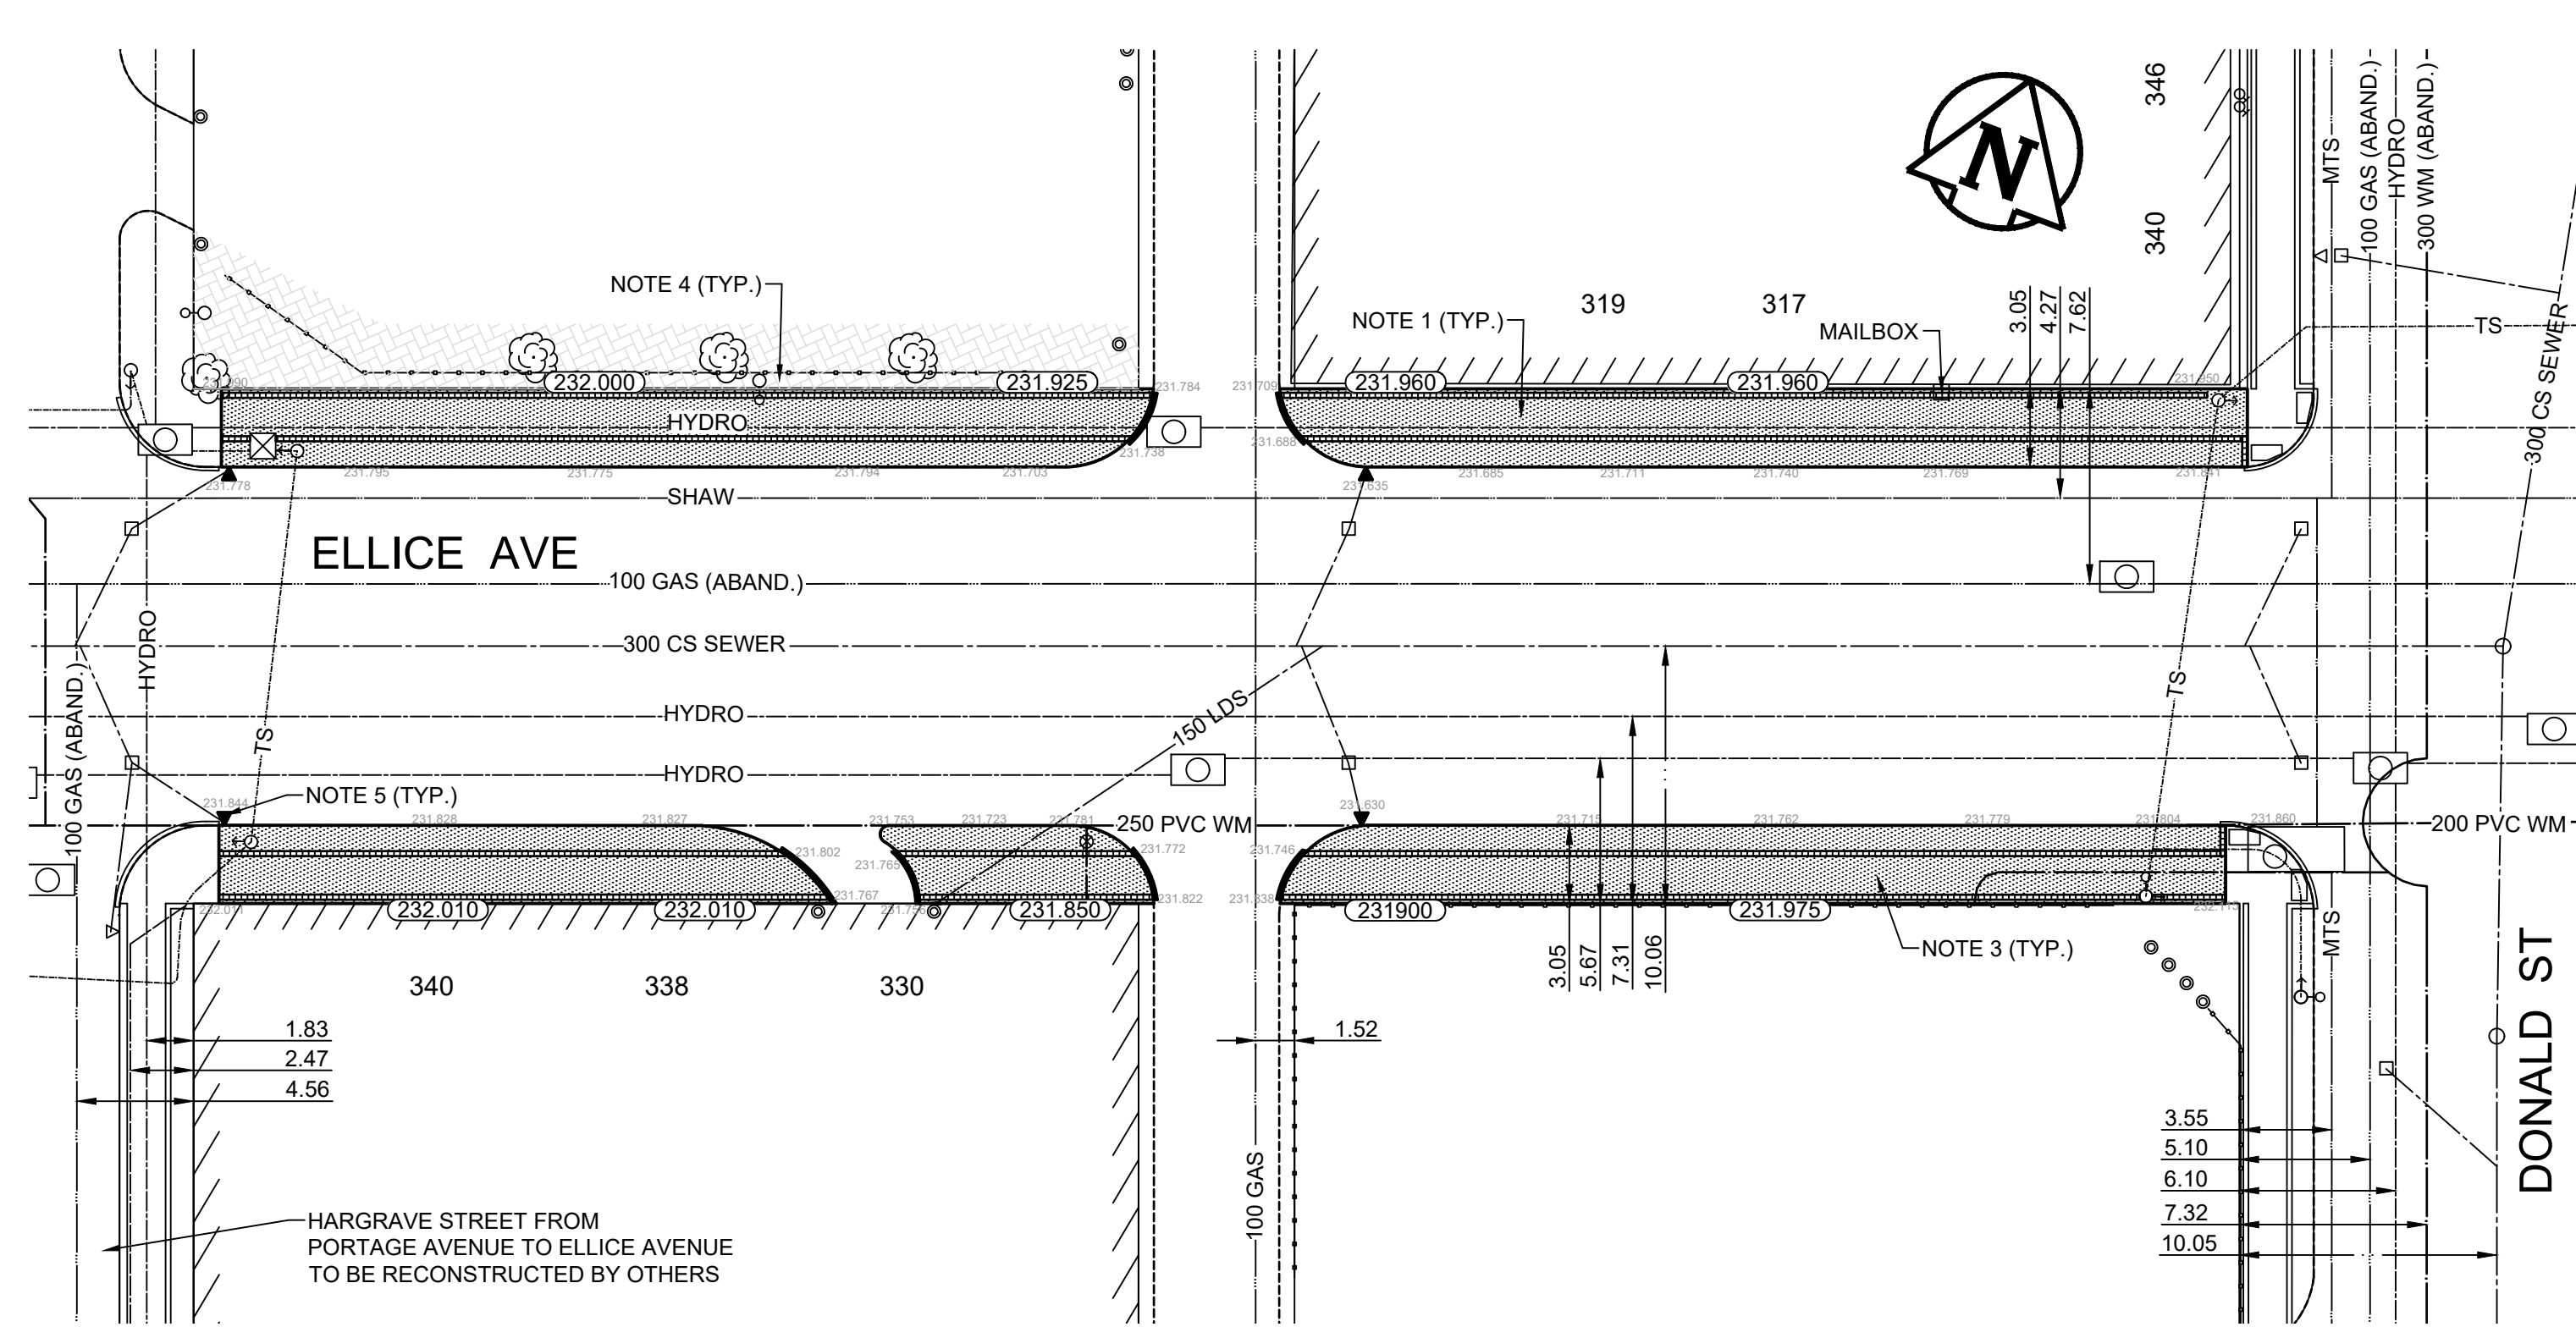

TYPICAL MONOLITHIC CURB AND SIDEWALK WITH BLOCKOUTS - SECTION VIEW
N.T.S.

CONSTRUCTION NOTES

1. REMOVE EXISTING MONOLITHIC CURB AND SIDEWALK AND CONSTRUCT MONOLITHIC CURB AND 100mm SIDEWALK WITH BLOCKOUTS (AS PER DETAIL)
2. REMOVE EXISTING INTERLOCKING PAVING STONE SIDEWALK AND CURB AND CONSTRUCT MONOLITHIC CURB AND 100mm SIDEWALK WITH BLOCKOUTS (AS PER DETAIL)
3. CLEAR PATH OF TRAVEL WIDTH TO BE DETERMINED IN FIELD
4. REGRADE EXISTING PAVING STONE AT PROPERTY LINE
5. REMOVE AND REPLACE CURB INLET BOX

GENERAL NOTES

- A. PAVEMENT DIMENSIONS ARE TO BACK OF CURB
- B. ALL CURB RADII UNDER 15.0m SHALL BE MODIFIED
- C. CURB REPLACEMENT AS DIRECTED BY CONTRACT ADMINISTRATOR
- D. CONTRACTOR TO CONFIRM THE LOCATION OF ALL UTILITIES/SERVICES IN THE FIELD PRIOR TO CONSTRUCTION

PRELIMINARY
NOT TO BE USED FOR CONSTRUCTION


METRIC
WHOLE NUMBERS INDICATE MILLIMETERS
DECIMALIZED NUMBERS INDICATE METERS

TENDER NO. 272-2020

EXISTING	LEGEND - PLAN	PROPOSED	EXISTING	LEGEND - PLAN	PROPOSED	EXISTING	LEGEND - PROFILE	PROPOSED
⊕	HYDRANT	◆	---	LDS/WWS	---	▭	CONCRETE	▭
⊗	VALVE	◆	---	WATERMAIN	---	▭	CONCRETE SIDEWALK	▭
⊙	CURB STOP	●	---	GAS	---	▭	ASPHALT	▭
○	MANHOLE	●	---	TRAFFIC SIGNALS	---	▭	BRICK	▭
□	CATCH BASIN	●	---	HYDRO/STREET LIGHT	---	▭	PAVING STONE	▭
△	CURB INLET	■	---	MTS/SHAW/TERASPAN	---	▭	WOOD FENCE	▭
○	HYDRO POLE	▲	---	CURB RENEWAL	---	▭	BOLLARD	▭
○	LIGHT STANDARD	●	---	PROPERTY LINE	---	▭	UTILITY BOX	▭
○	TRAFFIC SIGNAL POLE	●	---	RAMP CURB	---	▭	UTILITY MAN HOLE	▭
+	SURVEY BAR	+	---	ELEVATIONS	(231.000)			
▲	GEODETIC BENCH MARK	▲	---	TREE				

LOCATION APPROVED	B.M. ELEV.	N/A
UNDERGROUND STRUCTURES		
SUPR. U/G STRUCTURES COMMITTEE		
DATE		
NOTE:		
LOCATION OF UNDERGROUND STRUCTURES AS SHOWN ARE BASED ON THE BEST INFORMATION AVAILABLE. BUT NO GUARANTEE IS GIVEN THAT ALL EXISTING UTILITIES ARE SHOWN OR THAT THE GIVEN LOCATIONS ARE EXACT. CONFIRMATION OF EXISTENCE AND EXACT LOCATION OF ALL SERVICES MUST BE OBTAINED FROM THE INDIVIDUAL UTILITIES BEFORE PROCEEDING WITH CONSTRUCTION.		
NO.	REVISIONS	DATE BY
1	ISSUED FOR TENDER	06/05/20 RW
0	ISSUED FOR PLAN APPROVAL	05/15/20 RW

ENGINEERING DIVISION TECHNOLOGY SERVICES BRANCH 106 - 1155 PACIFIC AVE			
DESIGNED BY	S.D.	CHECKED BY	R.W.
DRAWN BY	S.D.	APPROVED BY	
HOR. SCALE:	1 : 250		
VERTICAL:			
DATE	2020/05/28		

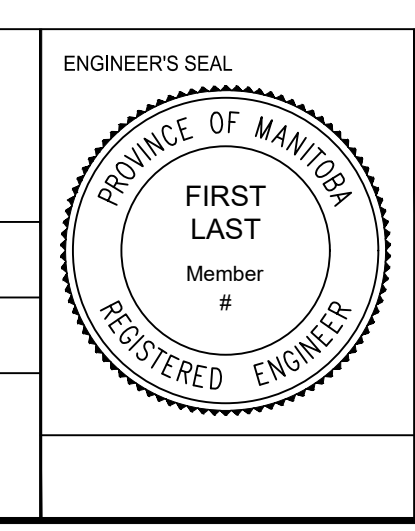

THE CITY OF WINNIPEG
PUBLIC WORKS DEPARTMENT

ELLICE AVENUE
FROM CARLTON STREET TO DONALD STREET
DOWNTOWN SIDEWALK RENEWALS

CITY DRAWING NUMBER SE-20-69
SHEET 2 OF 2
2