


Appendix B_R1

Brady Old Admin Trailer Site

Future State Fiber Infrastructure

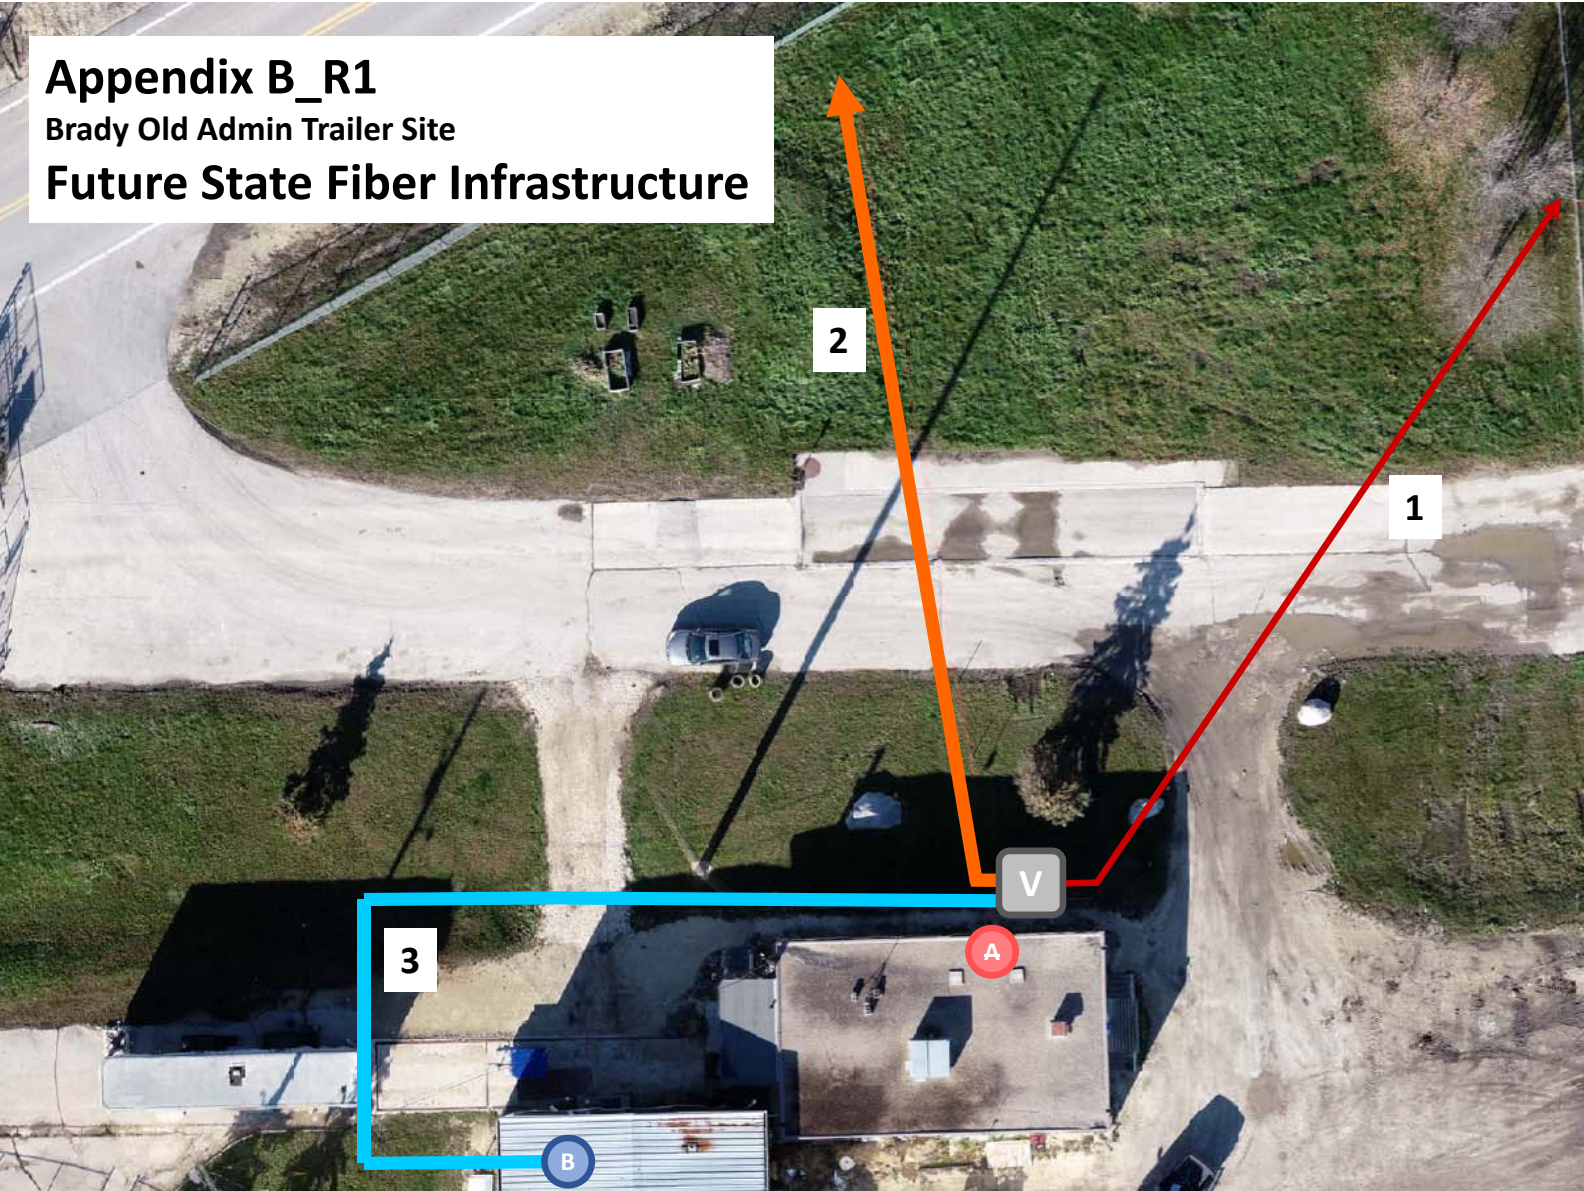

POI	Description
1	1 x Armored Sheathed Fiber (no conduit) to Commercial Scale. Provides fiber network connectivity to Old Admin Trailer Site from Commercial Scale. Re-spliced into (V) Vault.
2	Single HDPE Orange Conduit that carries 1 x Fibers to 4R Depot. Provides fiber network connectivity to 4R Depot. Re-spliced into (V) Vault.
3	New HDPE spliced with fibers from (V) Vault, carrying 24 strands to (C) Wall Cabinet in Compost Office. In-ground for exterior portion, in-ceiling for interior portion.
A	Wall Cabinet housing fiber patch panel and terminations for #1 and #2.
B	Wall Cabinet in Compost Office where Corporate and Security Network switches are currently housed. All fibers from (V) Vault will terminate into here.
V	New Vault housing all fibers to and from Commercial Scale and 4R Depot and Compost Office.

Drawings are representative and may not be to drawn to scale.