


- NOTES:
1. SOPRAMASTIC SP2 MUST EXCEED 25 MM (1 INCH) OVER SOPRAMASTIC BLOCK.
  2. THE DISTANCE BETWEEN THE BLOCK INNER WALL AND THE PENETRATIONS MUST HAVE AT LEAST 25 MM (1 INCH).

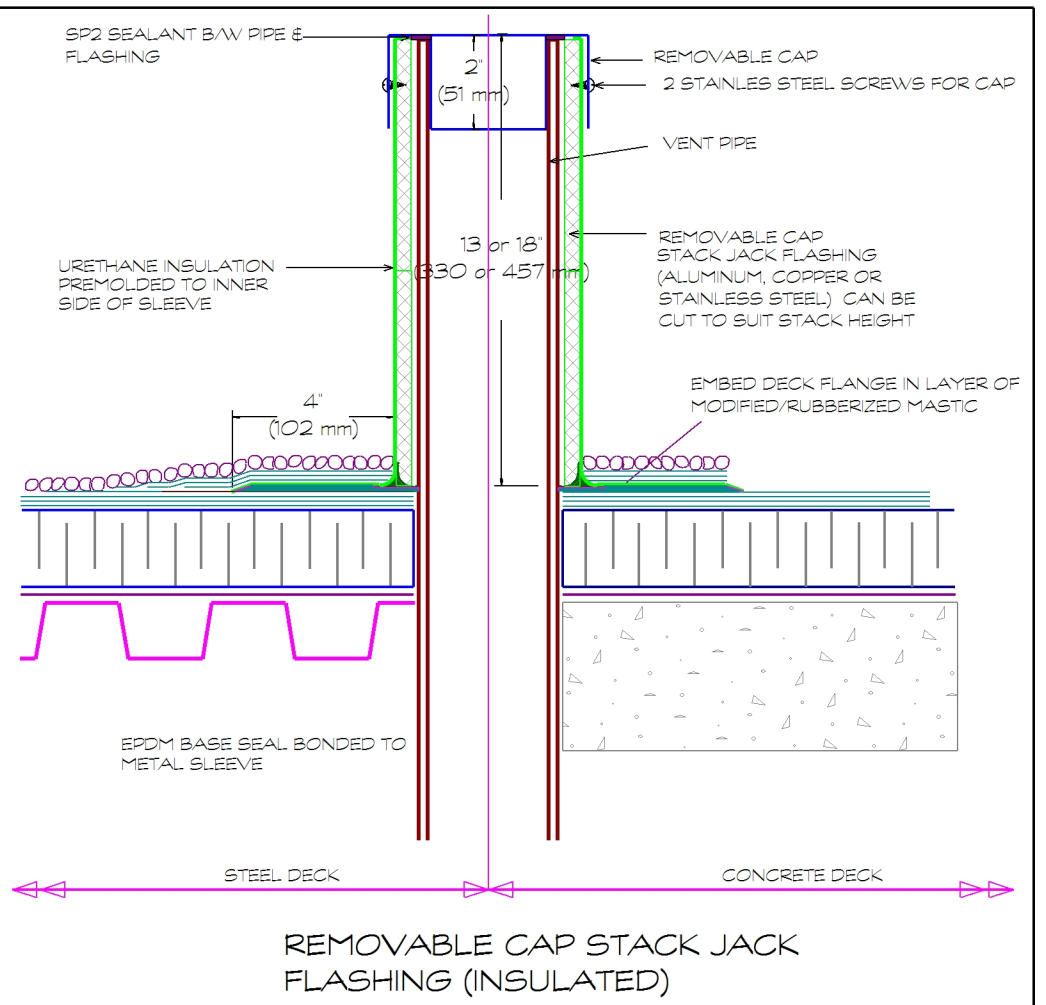

<p><b>QCA Building Envelope Ltd.</b>          1295 Pembina Highway Winnipeg, MB R3T 2B0          Tel: (204) 371-0996</p>	
Project	<p><b>WFPS Firehall # 4</b>  <b>150 Osborne Street, Winnipeg MB</b></p>
Client	City of Winnipeg
Dwg. No.	324-2020_Drawing_A3-RO
Date	March 18, 2020 Scale N.T.S
<p>This drawing is the property of QCA Building Envelope Ltd.          It may not be reproduced without consent.</p>	