


**Primary Support Post In Footing Cap SCD-671
with Reinforcement Bar Connection**

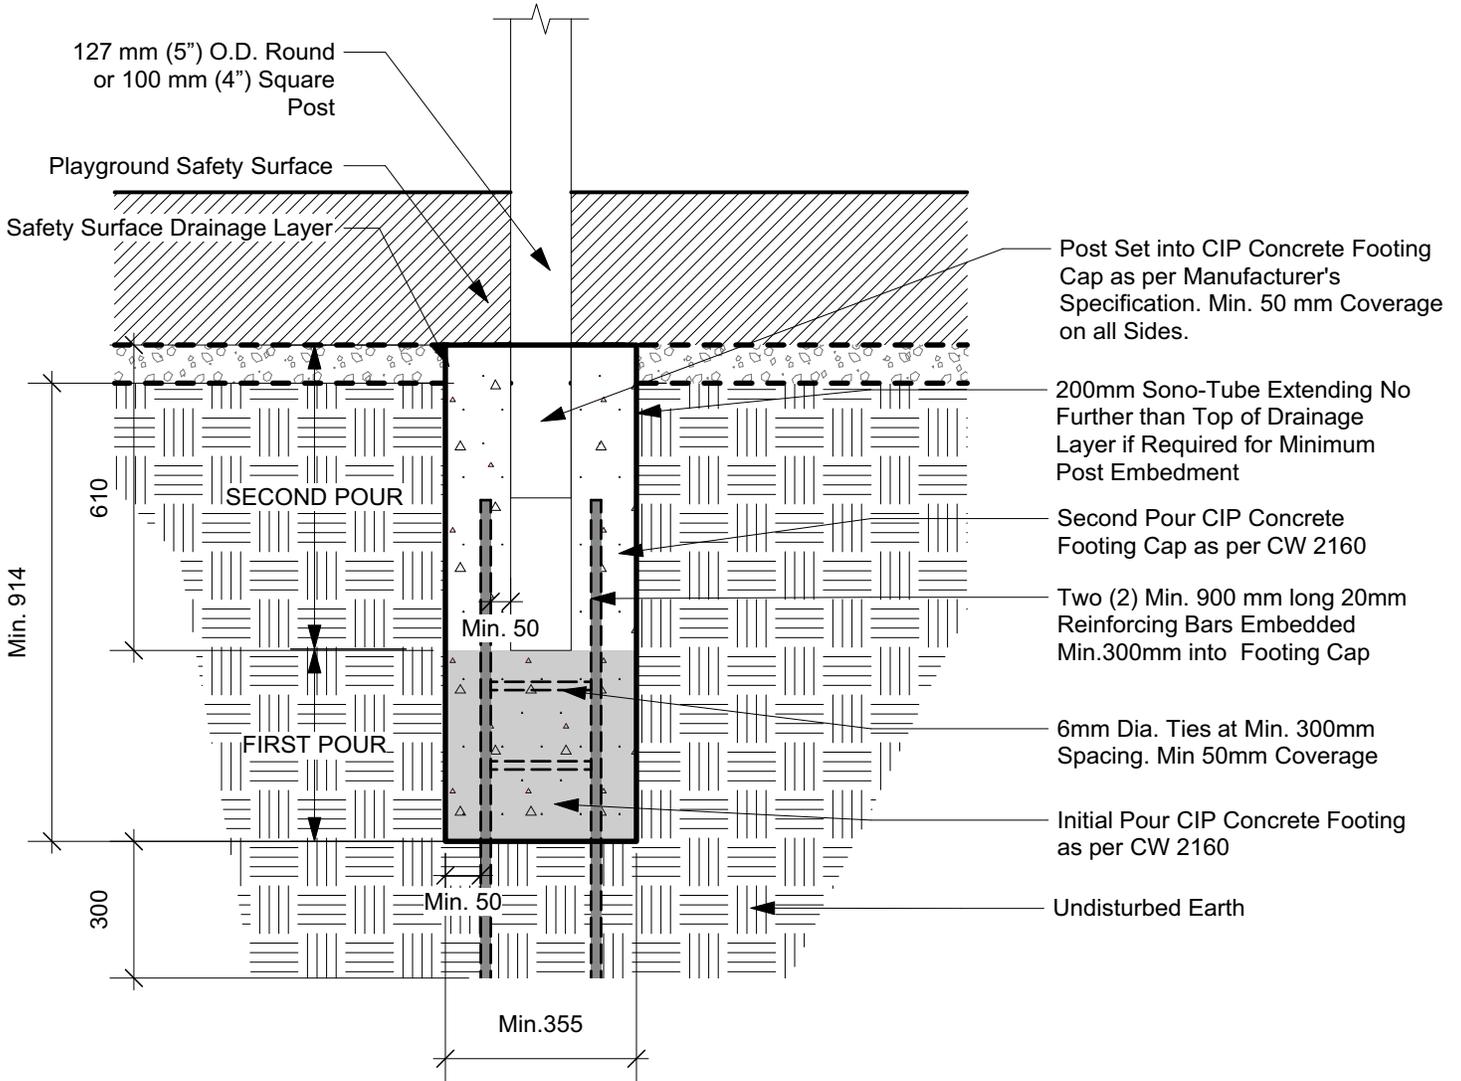

Notes:

1. Pile shall be set centered and vertically plumb in augered hole not more than 2% out-of-plumb.
2. Pile shall be installed not later than 24 hours after augering has been completed.
3. All dimensions are in mm.
4. Piles to conform to Standard Construction Specifications of the City of Winnipeg, CW 2160 latest revision

Revision:
 DATE: May 2020
 SCALE: N.T.S.
 DRAWN BY: IM

The City of Winnipeg
 Planning, Property and Development Department
 Planning and Land Use Division
 Unit 15 - 30 Fort Street, Winnipeg, MB, R3C 4X5

