



2 West sculpture  
Scale: 1:200

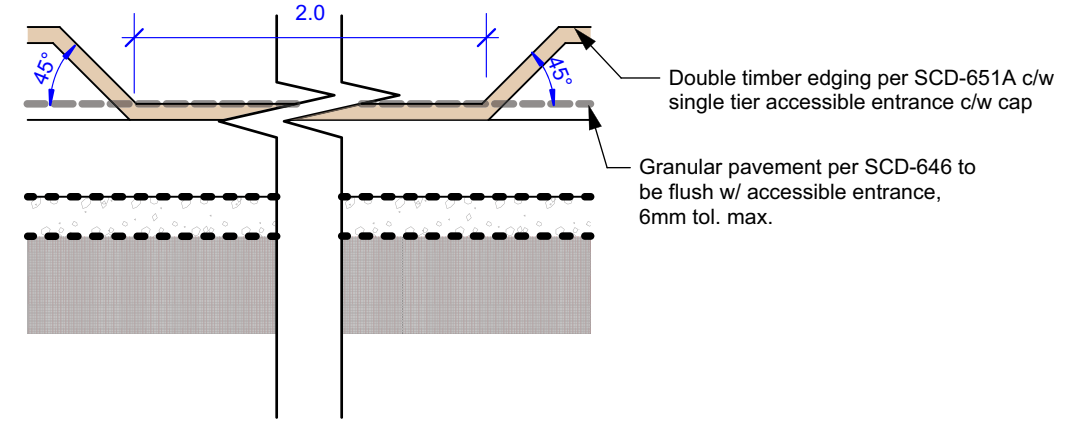

3 Accessible Entrance  
Scale: 1:15

- LAYOUT NOTES**
1. ALL WORK TO CONFORM TO CURRENT CITY OF WINNIPEG STANDARD CONSTRUCTION SPECIFICATIONS AND DETAILS UNLESS OTHERWISE NOTED.
  2. DIMENSIONS ARE IN METERS UNLESS OTHERWISE NOTED.
  3. DO NOT SCALE DRAWING.
  4. DIMENSIONS ARE TO OUTSIDE FACE OF TIMBER.

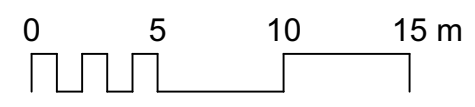

CONTRACTOR TO CONFIRM ALL DIMENSIONS AND REPORT ANY DISCREPANCIES TO CONTRACT ADMINISTRATOR PRIOR TO CONSTRUCTION. LOCATION OF UNDERGROUND STRUCTURES AS SHOWN ARE BASED ON THE BEST INFORMATION AVAILABLE BUT NO GUARANTEE IS GIVEN THAT ALL EXISTING UTILITIES ARE SHOWN OR THAT THE GIVEN LOCATIONS ARE EXACT. CONFIRMATION OF EXISTENCE AND EXACT LOCATION OF ALL SERVICES MUST BE OBTAINED FROM THE INDIVIDUAL UTILITIES BEFORE PROCEEDING WITH CONSTRUCTION.



THE CITY OF WINNIPEG  
Planning, Property and Development Department  
Planning and Land Use Division  
Unit 15 - 30 Fort Street, Winnipeg, MB, (R3C 4X5)

DESIGNED BY	CHECKED BY
DRAWN BY	APPROVED BY
HORIZ. SCALE VERT. SCALE	1:300
DATE	June, 2020

MANAGER, PARK AND OPEN SPACES	DATE
MANAGER, PLANNING AND LAND USE DIVISION	DATE

DRAWING TITLE	DRAWING NO.
<b>CRESCENT DRIVE PARK Playground Redevelopment Layout Plan</b>	<b>C.8-BL</b>
SITE ADDRESS 781 CRESCENT DRIVE	BID OPPORTUNITY NO. <b>357-2020</b>