

CONSTRUCTION NOTES:


1. FENCING SHALL BE IN ACCORDANCE WITH THESE DRAWINGS AND WITH CW 3550.
2. ALL COMPONENTS SHALL BE HOT DIP GALVANIZED.
3. MESH TIES SHALL BE 225mm LENGTHS OF 9 Ga. WIRE. FASTEN MESH TO POSTS AND RAILS AT 300mm O.C.
4. ALL WOOD TO PRESSURE TREATED WITH CUT ENDS TREATED AFTER CUTTING.

Drawing Title:

**BALL DIAMONDS
DUGOUT**

Drawing No:

SCD-330

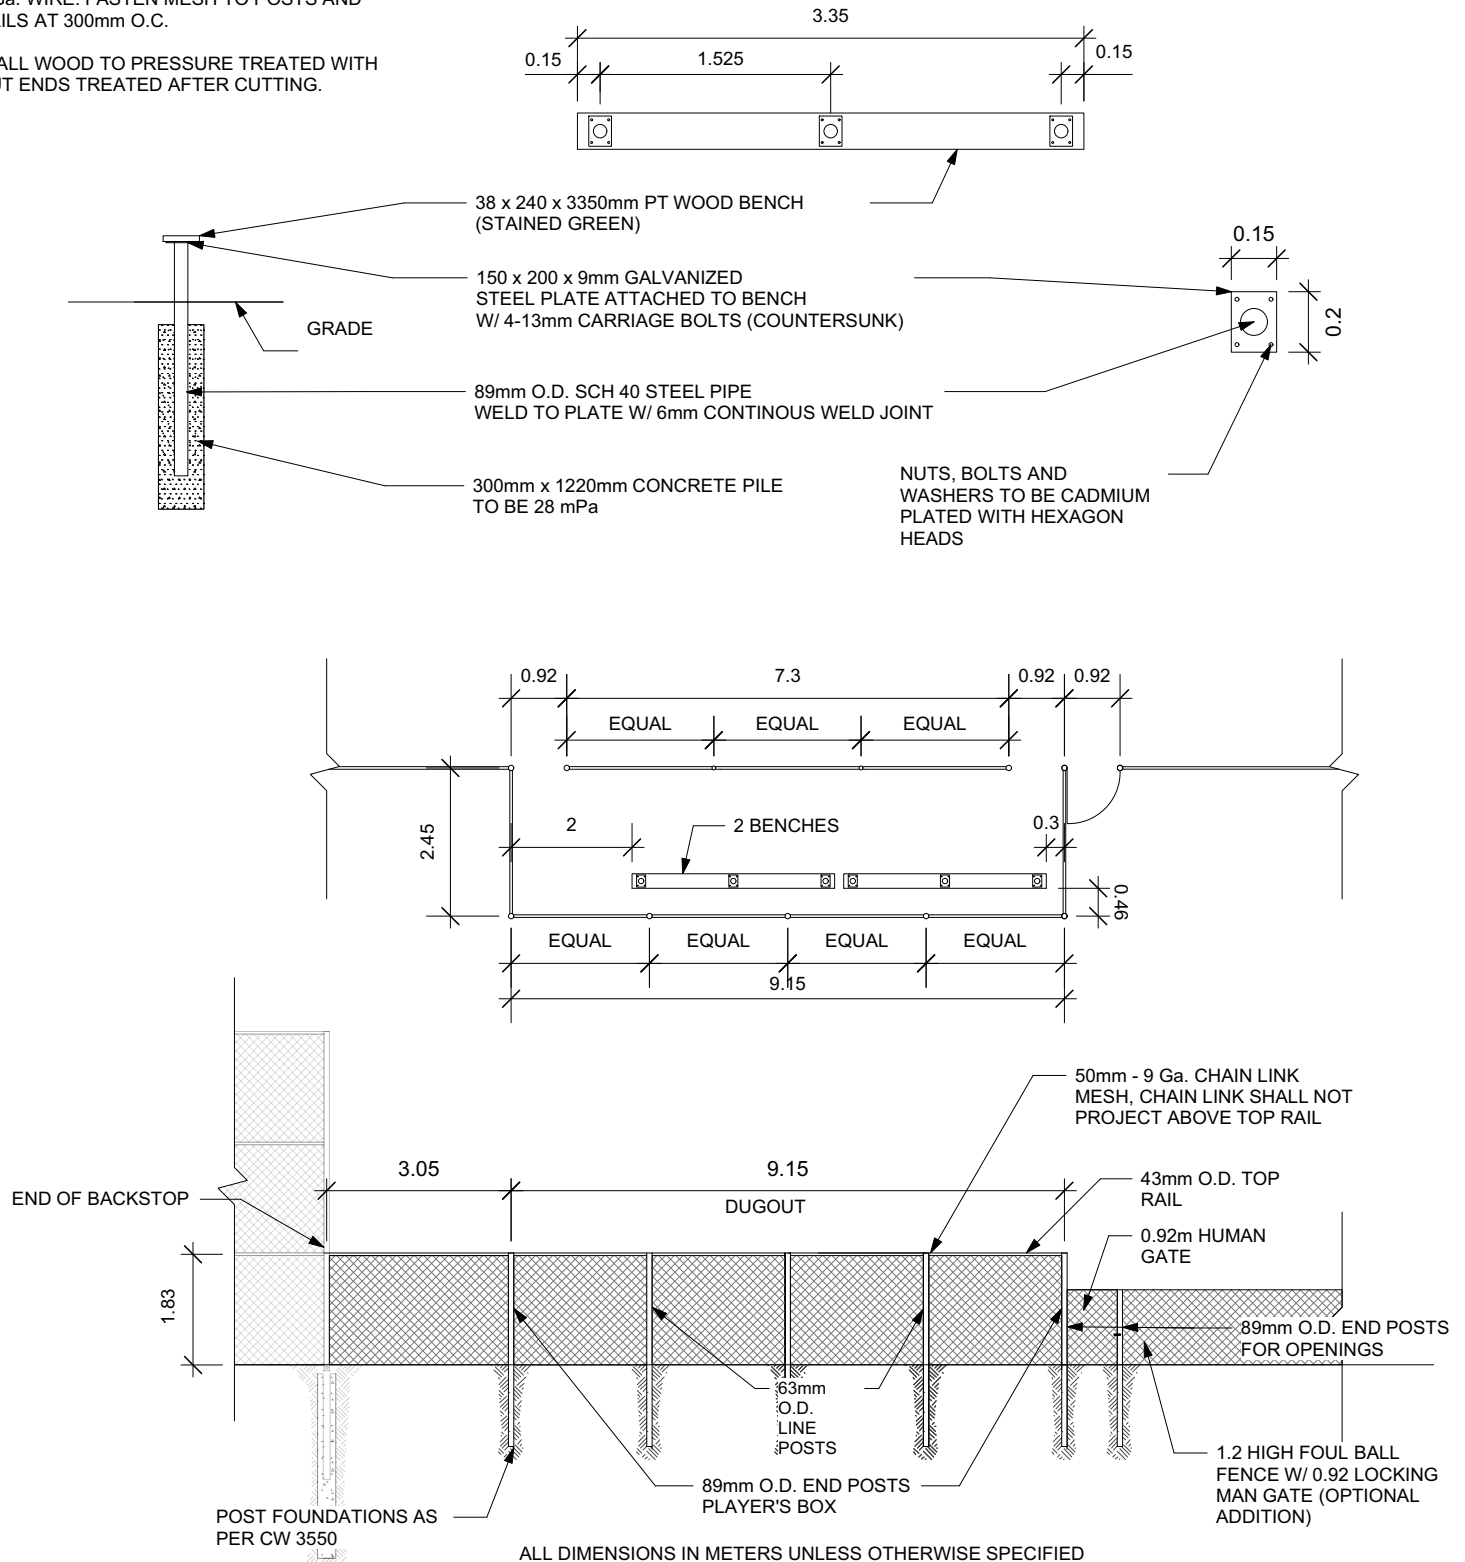

Revision: R1
 Scale: N.T.S.
 Drawn By: GZ
 Date: July 22, 2020

THE CITY OF WINNIPEG
 Planning, Property and Development Department
 Planning and Land Use Division
 Unit 15 - 10 Fort Street, Winnipeg, MB, R3C 4X5

