



THE CITY OF WINNIPEG PUBLIC WORKS DEPARTMENT ENGINEERING DIVISION

CITY OF WINNIPEG 2020 RESIDENTIAL RENEWAL PROGRAM: BURROWS AVENUE AND VARIOUS OTHER LOCATIONS

ENGINEERING DIVISION
TECHNOLOGY SERVICES BRANCH
106 - 1155 PACIFIC AVE


CONSTRUCTION AREA



TENDER NO. 4-2020

STREET NAME

SHEET NO.	STATION	DWG. NO.
SALTER STREET / WEINBERG ROAD ALLEY		
1 OF 39	0+94 TO 2+00	SE-20-01
2 OF 39	2+00 TO 2+65	SE-20-02
3 OF 39	1+00 TO 1+45	SE-20-03
BURROWS AVENUE		
POWERS STREET TO MAIN STREET		
4 OF 39	1+10 TO 2+20	SE-20-04
5 OF 39	2+20 TO 3+40	SE-20-05
6 OF 39	3+40 TO 4+60	SE-20-06
7 OF 39	4+60 TO 5+80	SE-20-07
8 OF 39	5+80 TO 7+00	SE-20-08
9 OF 39	7+00 TO 8+20	SE-20-09
10 OF 39	8+20 TO 9+09	SE-20-10
CASLON PLACE		
COUNCILLOR BAY TO COUNCILLOR BAY		
11 OF 39	1+00 TO 2+00	SE-20-11
12 OF 39	2+00 TO 2+99	SE-20-12
COUNCILLOR BAY		
MANILA ROAD TO MANILA ROAD		
13 OF 39	1+00 TO 2+00	SE-20-13
14 OF 39	2+00 TO 3+00	SE-20-14
15 OF 39	3+00 TO 4+05	SE-20-15
16 OF 39	4+05 TO 5+00	SE-20-16
17 OF 39	5+00 TO 5+75	SE-20-17
FOREST COVE DRIVE		
GARTON AVENUE TO JONATHON CRESCENT		
18 OF 39	1+00 TO 2+00	SE-20-18
19 OF 39	2+00 TO 2+95	SE-20-19
20 OF 39	2+95 TO 4+00	SE-20-20
21 OF 39	4+00 TO 5+20	SE-20-21
22 OF 39	5+20 TO 6+00	SE-20-22
23 OF 39	6+00 TO 6+74	SE-20-23
MALDEN CLOSE		
MANNERLY WAY TO MANNERLY WAY		
24 OF 26	0+92 TO 1+80	SE-20-24
25 OF 26	1+80 TO 2+80	SE-20-25
26 OF 39	2+80 TO 3+80	SE-20-26
27 OF 39	3+80 TO 4+60	SE-20-27
MARLOW COURT		
MAPLEGLLEN DRIVE TO MAPLEGLLEN DRIVE		
28 OF 39	1+00 TO 2+10	SE-20-28
29 OF 39	2+10 TO 3+30	SE-20-29
30 OF 39	3+30 TO 4+50	SE-20-30
31 OF 39	4+50 TO 5+04	SE-20-31
MORRISON STREET		
ARROWWOOD DRIVE NORTH TO BUTTERCUP AVENUE		
32 OF 39	1+00 TO 2+00	SE-20-32
33 OF 39	2+00 TO 3+25	SE-20-33
POWERS STREET		
PARTRIDGE AVENUE TO LEILA AVENUE		
34 OF 39	1+00 TO 1+91	SE-20-34
SELKIRK AVENUE		
BULLER STREET TO SHEPPARD STREET		
35 OF 39	1+00 TO 2+20	SE-20-35
36 OF 39	2+20 TO 3+80	SE-20-36
37 OF 39	3+80 TO 5+20	SE-20-37
38 OF 39	5+20 TO 6+80	SE-20-38
39 OF 39	6+80 TO 7+26	SE-20-39

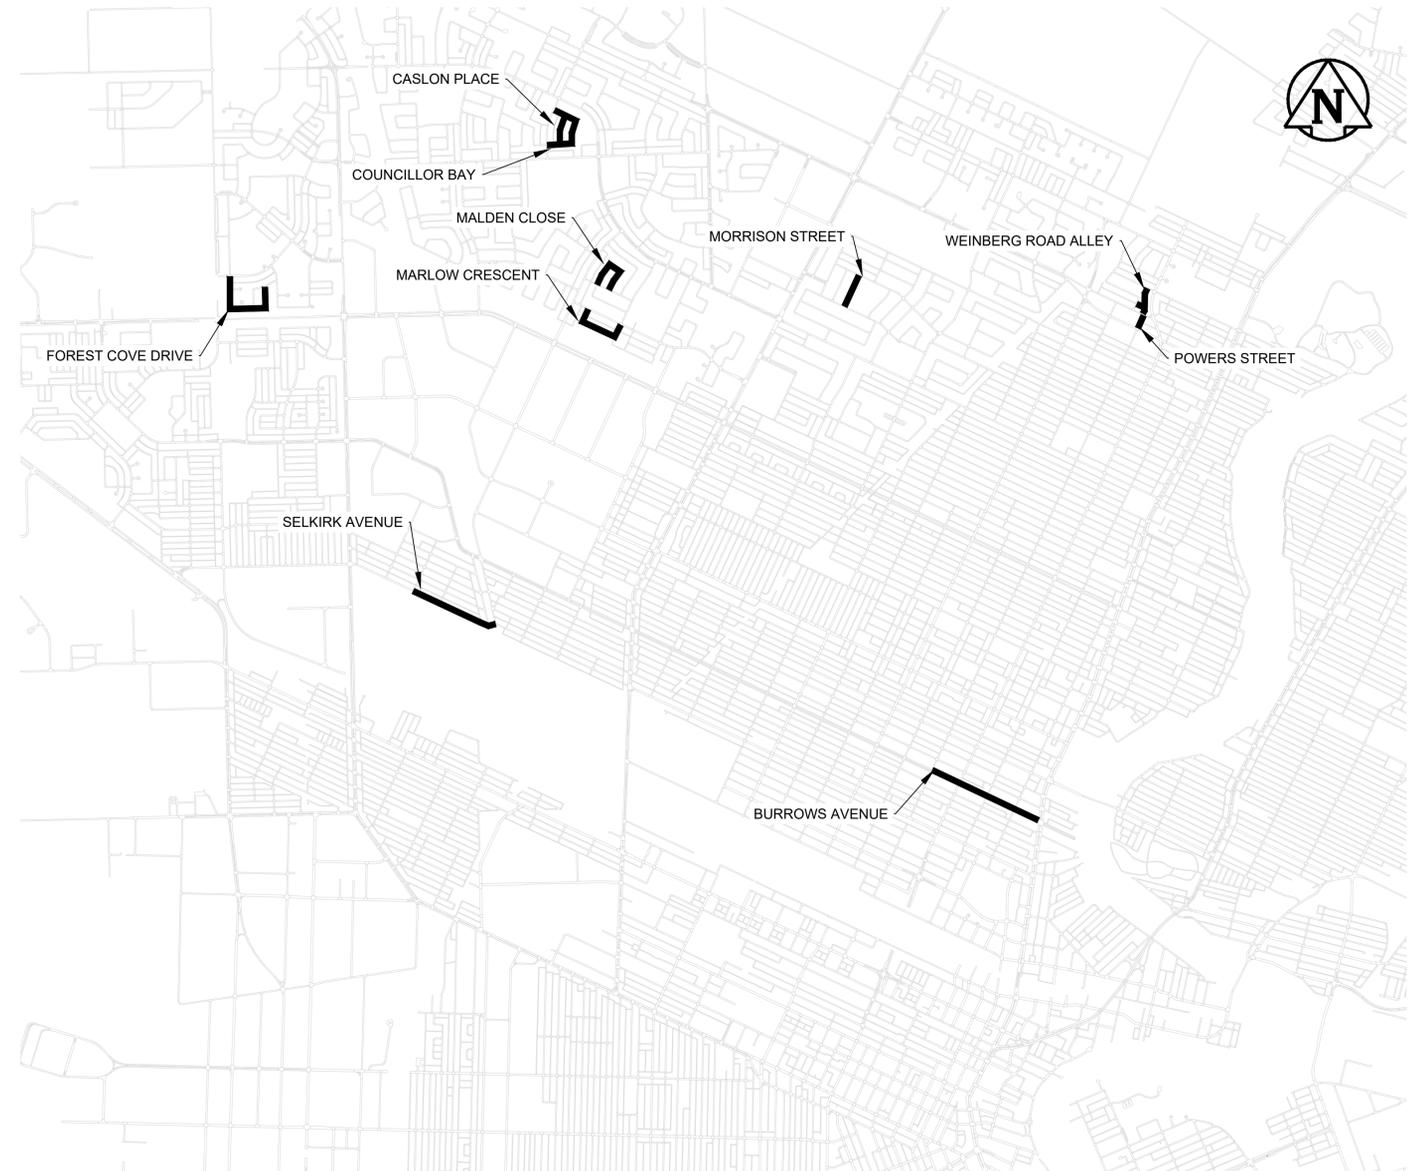

RELEASED FOR TENDER BY:

L. LI
STREETS PROJECT ENGINEER

DATE: 20/02/14